


T. 22 N., R. 21 E., M. D. B. & M.

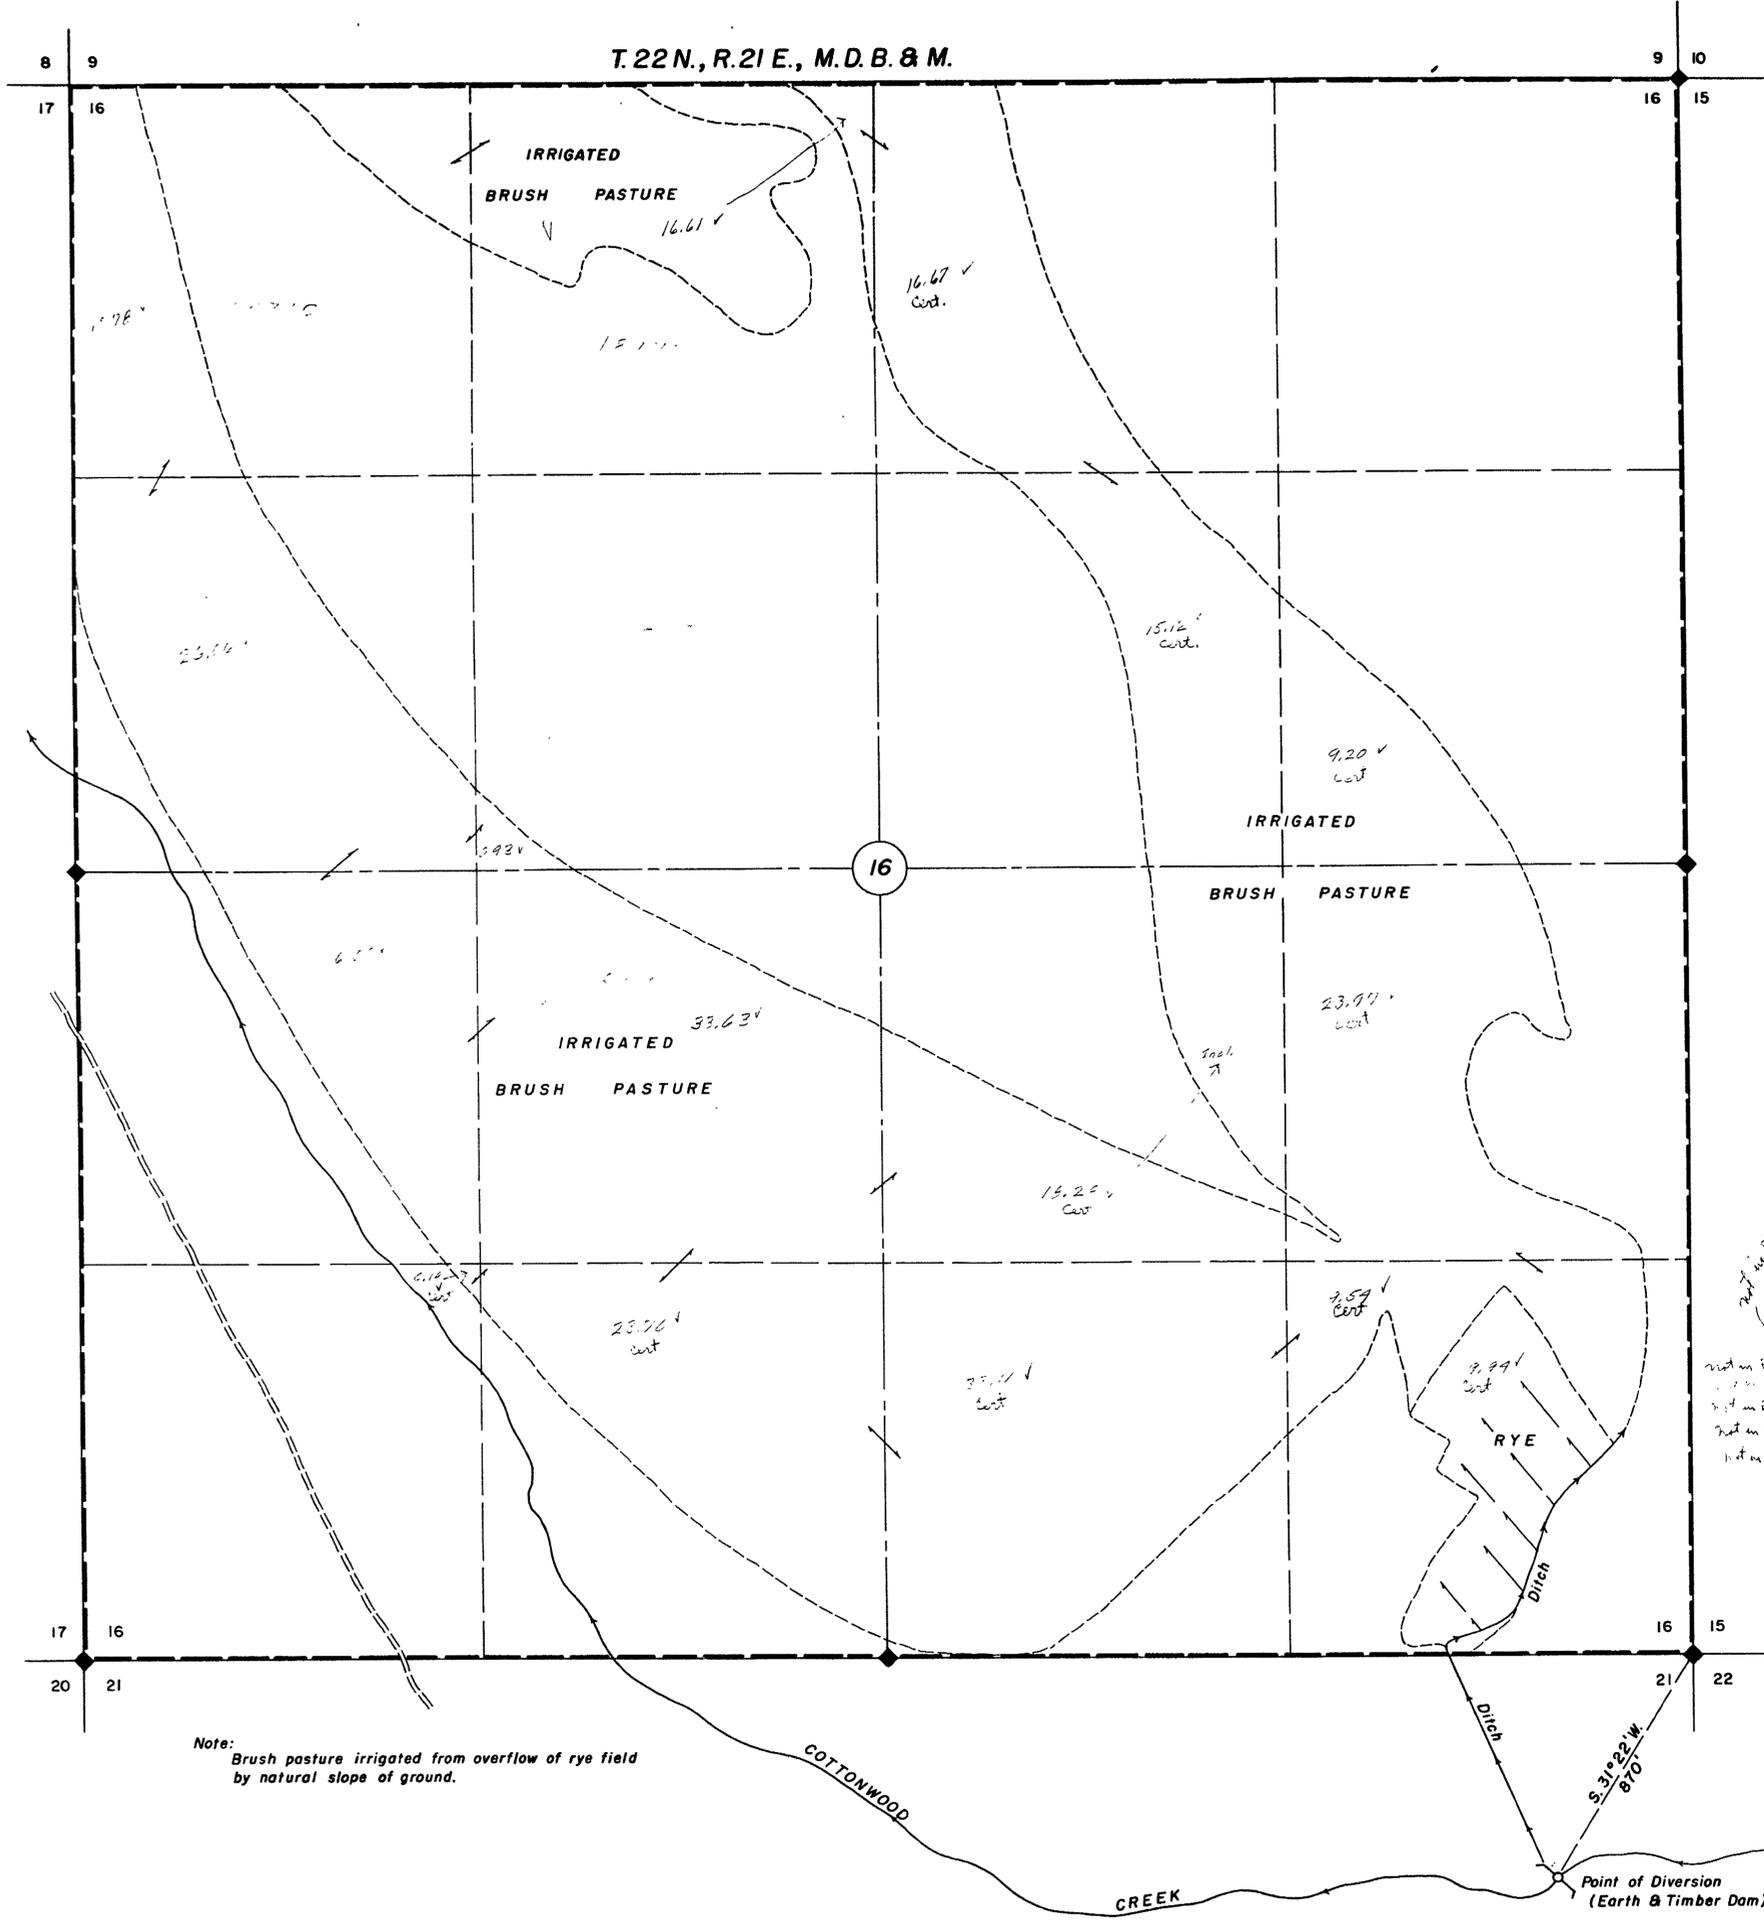

Note: Brush pasture irrigated from overflow of rye field by natural slope of ground.

15326 CERTIFICATE No. 5055 ISSUED Nov. 23, 1960

State of Nevada  
County of Ormsby


I, ROBERT F. GUINN, being first duly sworn, depose and say that this map, consisting of 1 sheet, has been correctly drawn to the designated scale from field notes of a survey made under my supervision and direction between the 16th day of Apr. and the 17th day of Apr., 1960; that it truly and correctly represents the location and extent of the works used to divert water from Cottonwood Creek, in Washoe County by IRA G. BLUNDELL for irrigation purposes under application No. 15326. That the point of diversion, the location, size and grades of the diverting device, the location and description of all measuring devices, the location and extent of lands owned or controlled by the applicant upon which water applied for under application No. 15326 is used; together with the area and kind of culture in each 40-acre subdivision, and the location and names of all other works or streams which are crossed by or connected with said works are fully and correctly designated thereon.

*Robert F. Guinn*  
State Water Right Surveyor

Subscribed and sworn to before me this 22nd day of April, 1960.

*Mrs. Helen Sherman*  
Notary Public in and for Ormsby County, Nevada.

SEC.	SUBDIVISION	TOWNSHIP	RANGE	CULTIVATED ACREAGE	DESCRIPTION OF CULTURE	DATE OF FIRST CULTURE
16	NW 1/4-NE 1/4	T. 22 N.	R. 21 E.	16.67	Irrigated Brush Pasture	1955
"	SW 1/4-NE 1/4	"	"	15.12	" " " "	"
"	SE 1/4-NE 1/4	"	"	9.20	" " " "	"
"	NE 1/4-NW 1/4	"	"	16.61	" " " "	"
"	NW 1/4-NW 1/4	"	"	15.78	" " " "	"
"	SW 1/4-NW 1/4	"	"	26.06	" " " "	"
"	SE 1/4-NW 1/4	"	"	0.93	" " " "	"
"	NE 1/4-SW 1/4	"	"	33.63	" " " "	"
"	NW 1/4-SW 1/4	"	"	16.09	" " " "	"
"	SW 1/4-SW 1/4	"	"	0.18	" " " "	"
"	SE 1/4-SW 1/4	"	"	23.70	" " " "	"
"	NE 1/4-SE 1/4	"	"	23.97	" " " "	"
"	NW 1/4-SE 1/4	"	"	18.28	" " " "	"
"	SW 1/4-SE 1/4	"	"	33.11	" " " "	"
"	SE 1/4-SE 1/4	"	"	9.54	" " " "	"
"	" " "	"	"	9.94	Rye	"
TOTAL				268.81		

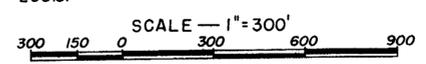

FILED  
April 22, 1960  
STATE ENGINEER'S OFFICE

MAP TO ACCOMPANY PROOF OF BENEFICIAL USE UNDER APPLICATION NO. 15326 FOR IRRIGATION PURPOSES BY IRA G. BLUNDELL FROM COTTONWOOD CREEK

18770; 15326