


SECTION	SUBDIVISION	T.P.	RANGE	ACREAGE	DESCRIPTION OF CULTURE	DATE OF CULTURE
32	NE 1/4 NW 1/4	46	62	1.08	ALFALFA	
"	SE 1/4 NW 1/4	"	"	8.18	"	
"	SW 1/4 NW 1/4	"	"	10.26	"	
"	NW 1/4 SE 1/4	"	"	18.11	MEADOW	
"	SW 1/4 SE 1/4	"	"	16.19	"	
"	SE 1/4 SW 1/4	"	"	3.63	"	
5	LOT 1	45	62	2.32	GRAIN	
"	LOT 2	"	"	10.82	"	
"	NW 1/4 SE 1/4	"	"	15.00	"	

TOTAL 86.79

DECREED WATER RIGHT IS 208.63 ACRES.
 ACREAGE ALLOWED UNDER SALMON RIVER
 SETTLEMENT AGREEMENT 296.00
 THE DIFFERENCE 87.37 ACRES, IS THE ACREAGE
 UNDER THIS PROOF.

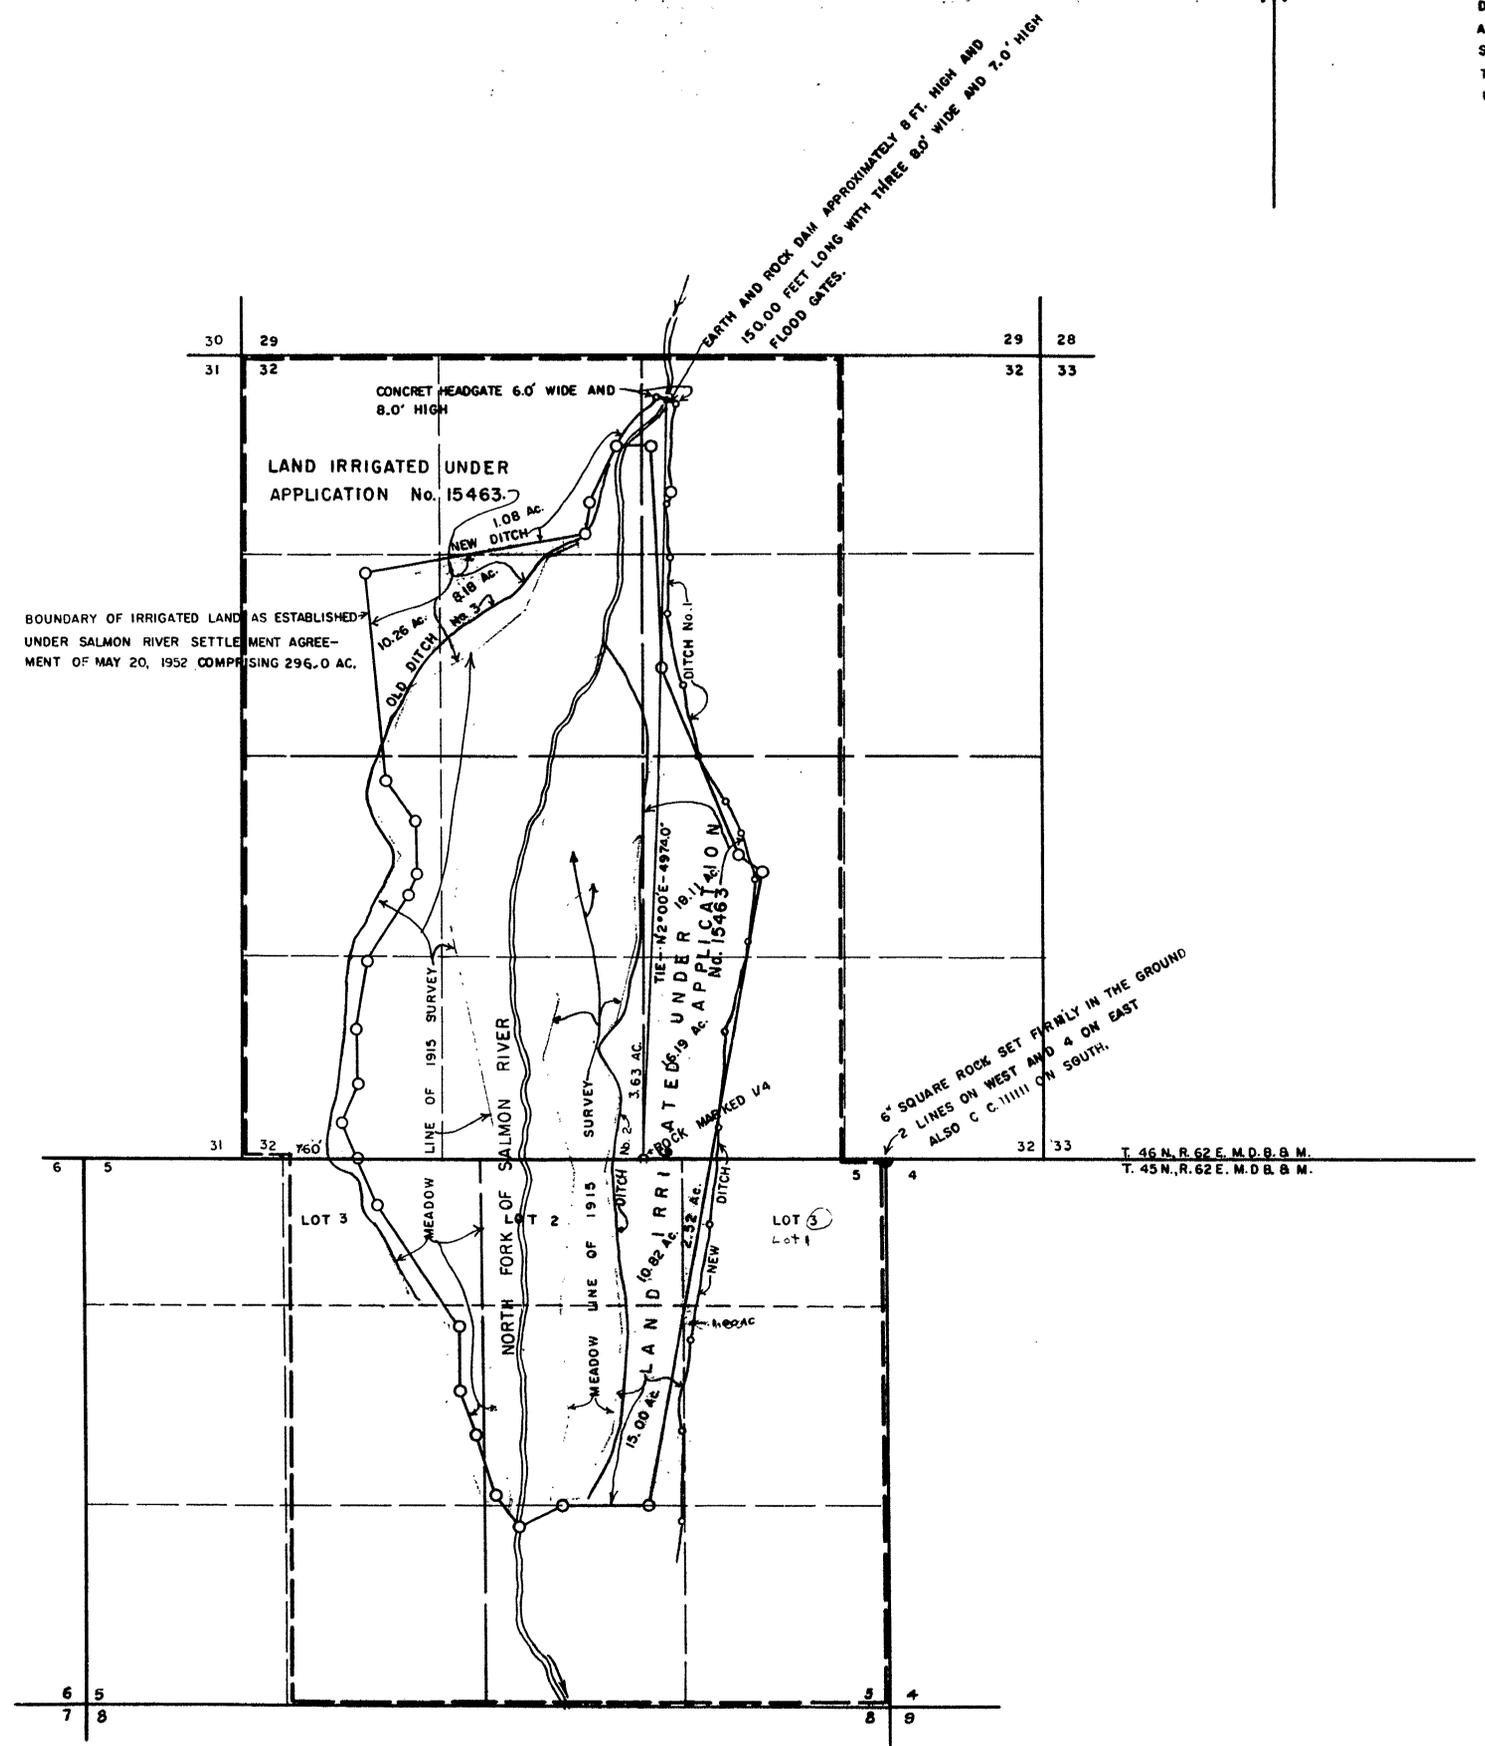

STATE OF NEVADA
 COUNTY OF WASHOE.

I, J.L. VANDIVER, BEING FIRST DULY SWORN, DEPOSE AND SAY THAT THIS MAP HAS BEEN CORRECTLY DRAWN TO THE DESIGNATED SCALE FROM FIELD NOTES OF A SURVEY MADE BY M. BETWEEN AUGUST 15 AND OCTOBER 27 1947 AND MAY 27 1953 AND OCTOBER 29 1958; SURVEYS AND MAPS MADE BY C.C. SMITH IN 1915 AND SURVEYS AND MAPS MADE BY JOHN E. HAYES UNDER DIRECTION AND SUPERVISION OF W. H. SETTLEMAYER; THAT IT TRULY AND CORRECTLY REPRESENTS THE LOCATION AND EXTENT OF THE WORKS USED TO DIVERT WATER FROM THE NORTH FORK OF SALMON RIVER IN ELKO COUNTY BY ROBERT A. AGEE FOR IRRIGATION PURPOSES UNDER APPLICATION No. 15,463. THE POINT OF DIVERSION, THE LOCATION AND EXTENT OF LANDS OWNED OR CONTROLLED BY THE APPLICANT UPON WHICH WATER APPLIED FOR UNDER APPLICATION No. 15,463 IS USED, TOGETHER WITH THE AREA AND KIND OF CULTURE IN EACH 40 ACRE TRACT, ARE FULLY AND CORRECTLY DESIGNATED THEREON; THERE ARE NO OTHER WORKS OR STREAMS IN THE VICINITY.

J.L. Vandiver
 STATE WATER RIGHT SURVEYOR - R.E. No. 28.

SUBSCRIBED AND SWORN TO BEFORE ME THIS 3rd DAY OF NOVEMBER 1958.

Allen S. Stevens
 NOTARY PUBLIC IN AND FOR ORMSBY COUNTY NEVADA.

MY COMMISSION EXPIRES Feb. 15 1961

6 5 4 3 2 0 1 2 3
 Scale 1" = 600'

FILED
 Nov 5, 1958
 STATE ENGINEER'S OFFICE

OFFICE
 ENGINEER
 1958 NOV 5 PM 2 51

MAP
 TO ACCOMPANY PROOF OF BENEFICIAL USE
 UNDER APPLICATION No. 15463 FOR
 IRRIGATION BY ROBERT J. AGEE FROM NORTH
 FORK OF SALMON RIVER.

15463