


Section	Subdivision	Twp	Range	Cult. Acreage	Description of Culture	Date of First Culture
13	NE 1/4 NE 1/4	28	47	9.20	Alfalfa	
13	NW 1/4 NE 1/4	28	47	20.00	" "	
13	NW 1/4 NE 1/4	28	47	20.00	Alfalfa	
13	SW 1/4 NE 1/4	28	47	20.00	" "	
13	SW 1/4 NE 1/4	28	47	20.00	Clover	
13	SE 1/4 NE 1/4	28	47	8.70	Clover	
				97.90	Acreage	

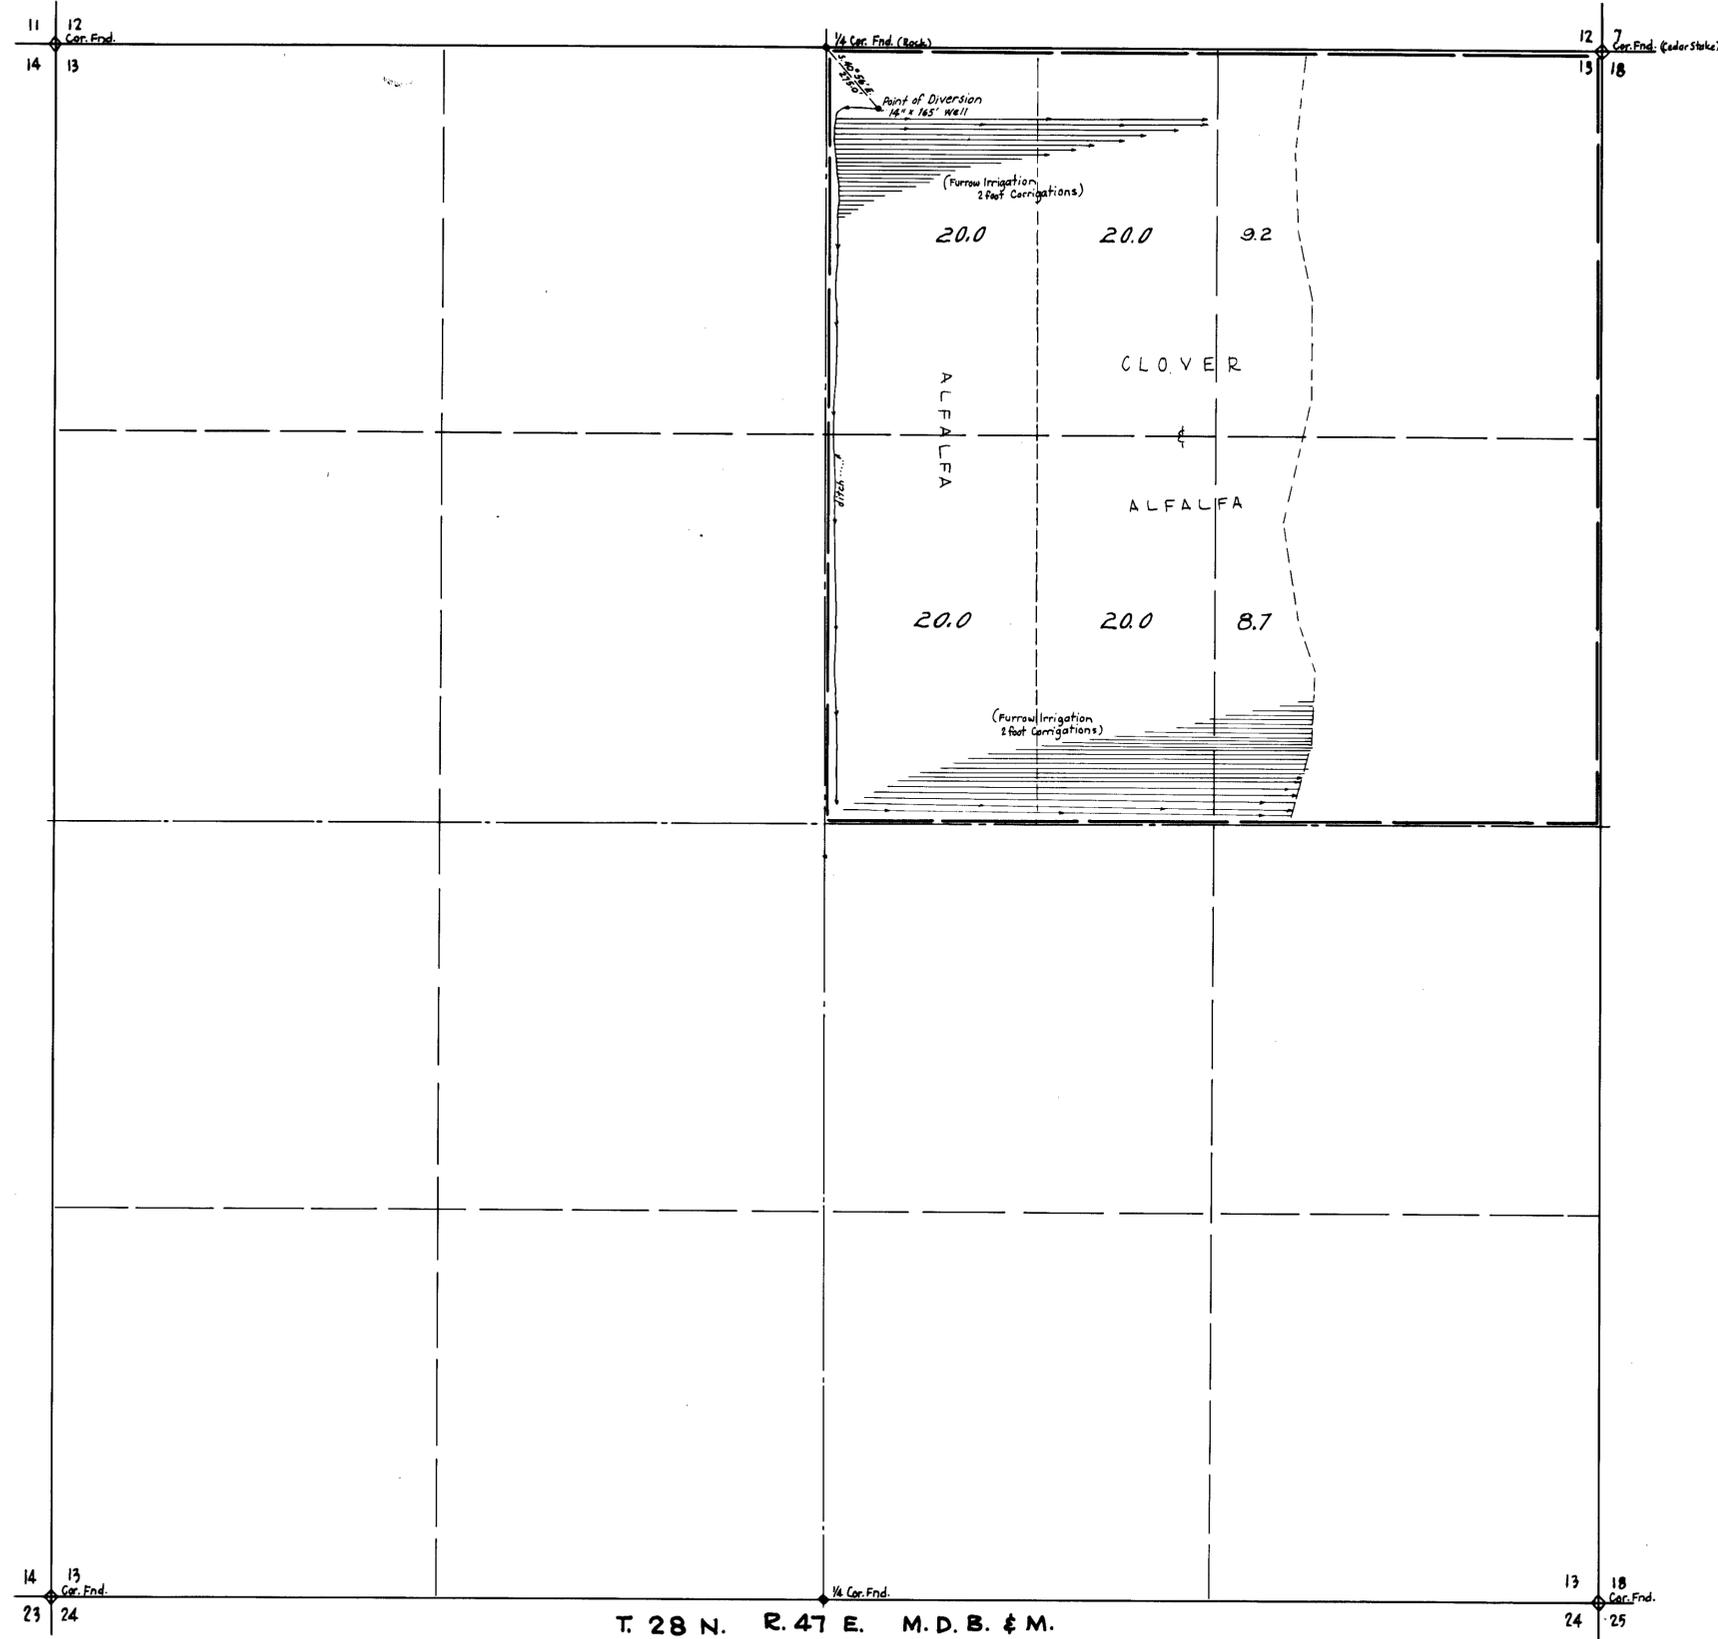

STATE OF NEVADA }  
COUNTY OF ELKO } ss

I, Wm. Settelmeyer, being first duly sworn, depose and say that this map, consisting of one sheet, has been correctly drawn to the designated scale from field notes of a survey made under my supervision and direction on the 25th day of June, 1962; that it truly and correctly represents the proposed location and extent of the works used to divert water from underground sources in Lander County by Billy Dick Caldwell for irrigation purposes under Application No. 15590. That the point of diversion, the location, size of the diverting channel, location and description of all measuring devices, the location and extent of lands owned or controlled by the applicant upon which water applied for under Application No. 15590 is used, together with the area and kind of culture in each 40-acre subdivision, and the location and names of all other works or streams which are crossed by or connected with said works are fully and correctly designated thereon.

STATE WATER RIGHT SUBVEVOR  
*Wm. Settelmeyer*  
Subscribed and sworn to before me  
this 25th day of AUGUST, 1962.  
*Frank Wainman*  
Notary Public in and for Elko County, Nevada.  
My commission expires Feb. 3, 1963.

Scale: 1 inch = 300 feet

T. 28 N. R. 47 E. M. D. B. & M.

FILED  
AUG 28 1962  
STATE ENGINEER'S OFFICE

MAP  
TO ACCOMPANY PROOF OF BENEFICIAL  
USE UNDER APPLICATION NO. 15590 FOR  
IRRIGATION BY  
BILLY DICK CALDWELL  
from underground sources in  
Lander County, Nevada.

CERTIFICATE NO. 5458 ISSUED March 6, 1963

80813 79076 15590