


sec	sbdv	T	R	acres	desc. cult.	date 1st cult.
15	sw 1/4 sw 1/4	20	25	5.7	meadow	
15	se 1/4 sw 1/4	20	25	12.9	meadow	
15	sw 1/4 se 1/4	20	25	3.2	meadow	

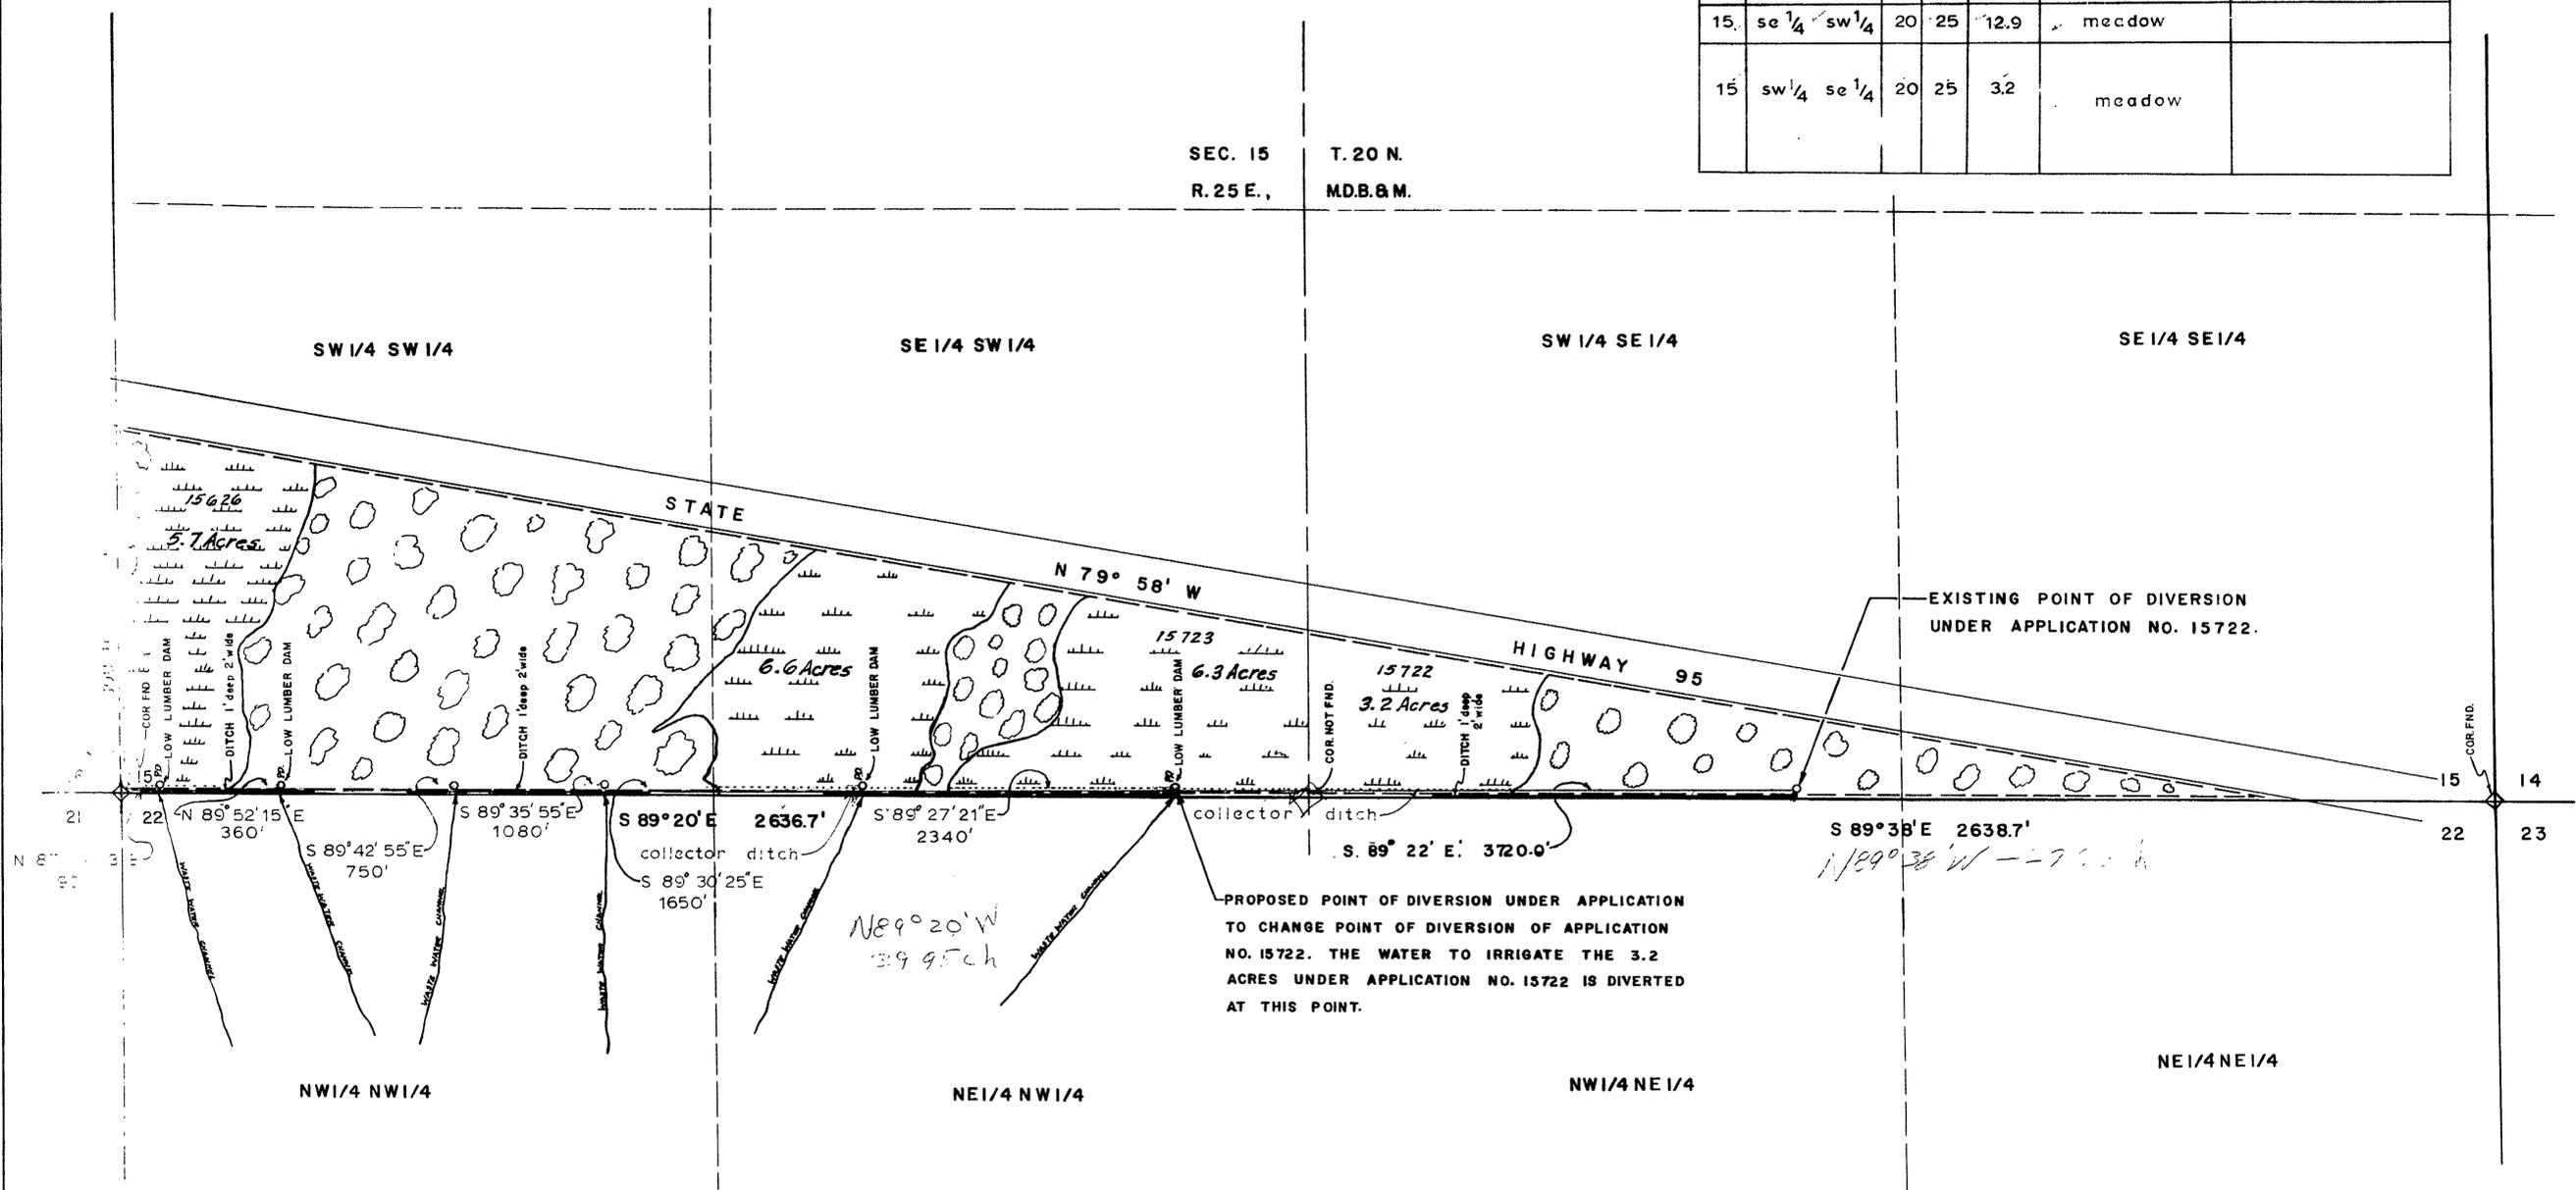

SEC. 22 T.20N., R.25E.
M.D.B. & M.

STATE OF NEVADA
COUNTY OF WASHOE

I, JAMES N. NELSON, BEING FIRST DULY SWORN, DEPOSE AND SAY THAT THIS MAP, CONSISTING OF ONE (1) SHEET, HAS BEEN CORRECTLY DRAWN TO THE DESIGNATED SCALE FROM FIELD NOTES OF A SURVEY MADE BY ME, OR UNDER MY SUPERVISION AND DIRECTION, BETWEEN THE FIRST DAY OF JULY 1960, AND THE FIFTEENTH DAY OF JULY 1960; THAT IT TRULY AND CORRECTLY REPRESENTS THE PROPOSED LOCATION AND EXTENT OF THE WORKS USED TO DIVERT WATER FROM WASTE, IN THE FERNLEY

FARM DISTRICT, LYON COUNTY, BY CLIFFORD W. WEBBER, FOR IRRIGATION purposes under application no. _____. That the point of diversion, the location, size of the diverting channel, location and description of all measuring devices, the location and extent of lands owned or controlled by the applicant upon which water applied for under Application No. _____ is used, together with the area and kind of culture in each 40-acre subdivision, and the location and names of all other works or streams which are crossed by or connected with said works are fully and correctly designated thereon.

James N. Nelson
STATE WATER RIGHT SURVEYOR
JAMES N. NELSON
R.E. 488

Basis of bearing:

U.S. Highway 95 19595 CERTIFICATE No. 5552 ISSUED June 10, 1963

15626 CERTIFICATE No. 5135 ISSUED June 19, 1961


15723 CERTIFICATE No. 5136 ISSUED June 19, 1961

SUBSCRIBED AND SWORN TO BEFORE ME
THIS 3rd DAY OF August 1960.
NOTARY PUBLIC IN AND FOR Washoe County, NEVADA

Mina A. Wood

MY COMMISSION EXPIRES Sept. 8 1963

- DITCH
- SCATTERED GREASEWOOD
- ▬ MEADOW

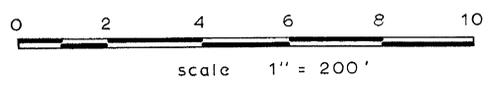

MAP TO ACCOMPANY PROOF OF
BENEFICIAL USE FOR IRRIGATION
BY CLIFFORD W. WEBBER
FROM WASTE WATER IN
FERNLEY FARM DISTRICT
LOCATED IN S 1/2 S 1/2 SEC 15
T 20 N R 25 E MDB & M

FILED
Sept. 28, 1960
STATE ENGINEER'S OFFICE

15722 19595 15723, 15626