

Section	Subdivision	Town - ship	Range	Cultivated Acreage	Description of Culture	Date of first Culture
23	NE 1/4 NE 1/4	6 N.	56 E.	5.041	Clover	
23	NE 1/4 NE 1/4	6 N.	56 E.	19.256	Meadow	
Total Acreage -				24.297		


STATE OF NEVADA
County of White Pine SS.

I, Robert W. Millard, being first duly sworn depose and say that this map, consisting of one sheet, has been correctly drawn to the designated scale from field notes of a survey made by me, (or under my supervision and direction), between the 22nd days of May, and the 24th day of May, 1963, that it truly and correctly represents the proposed location and extent of the works used to divert water from TROY CREEK in Nye County, by MIRIAM I. TAYLOR, for irrigation purposes under Application No. 15653. That the point of diversion, the location, size of the diverting channel, location and description of measuring devices, the location and extent of lands owned or controlled by the applicant upon which water applied for under Application No. 15653 is used, together with the area and kind of culture in each 40-acre subdivision, and the location and names of all other works or streams which are crossed by or connected with said works are fully and correctly design- noted thereon.

[Signature]
State Water Right Surveyor

Subscribed and sworn to before me
this 7th day of June, 1963.

[Signature]
Notary Public in and for White Pine County, Nevada.
My commission expires: February 2, 1966

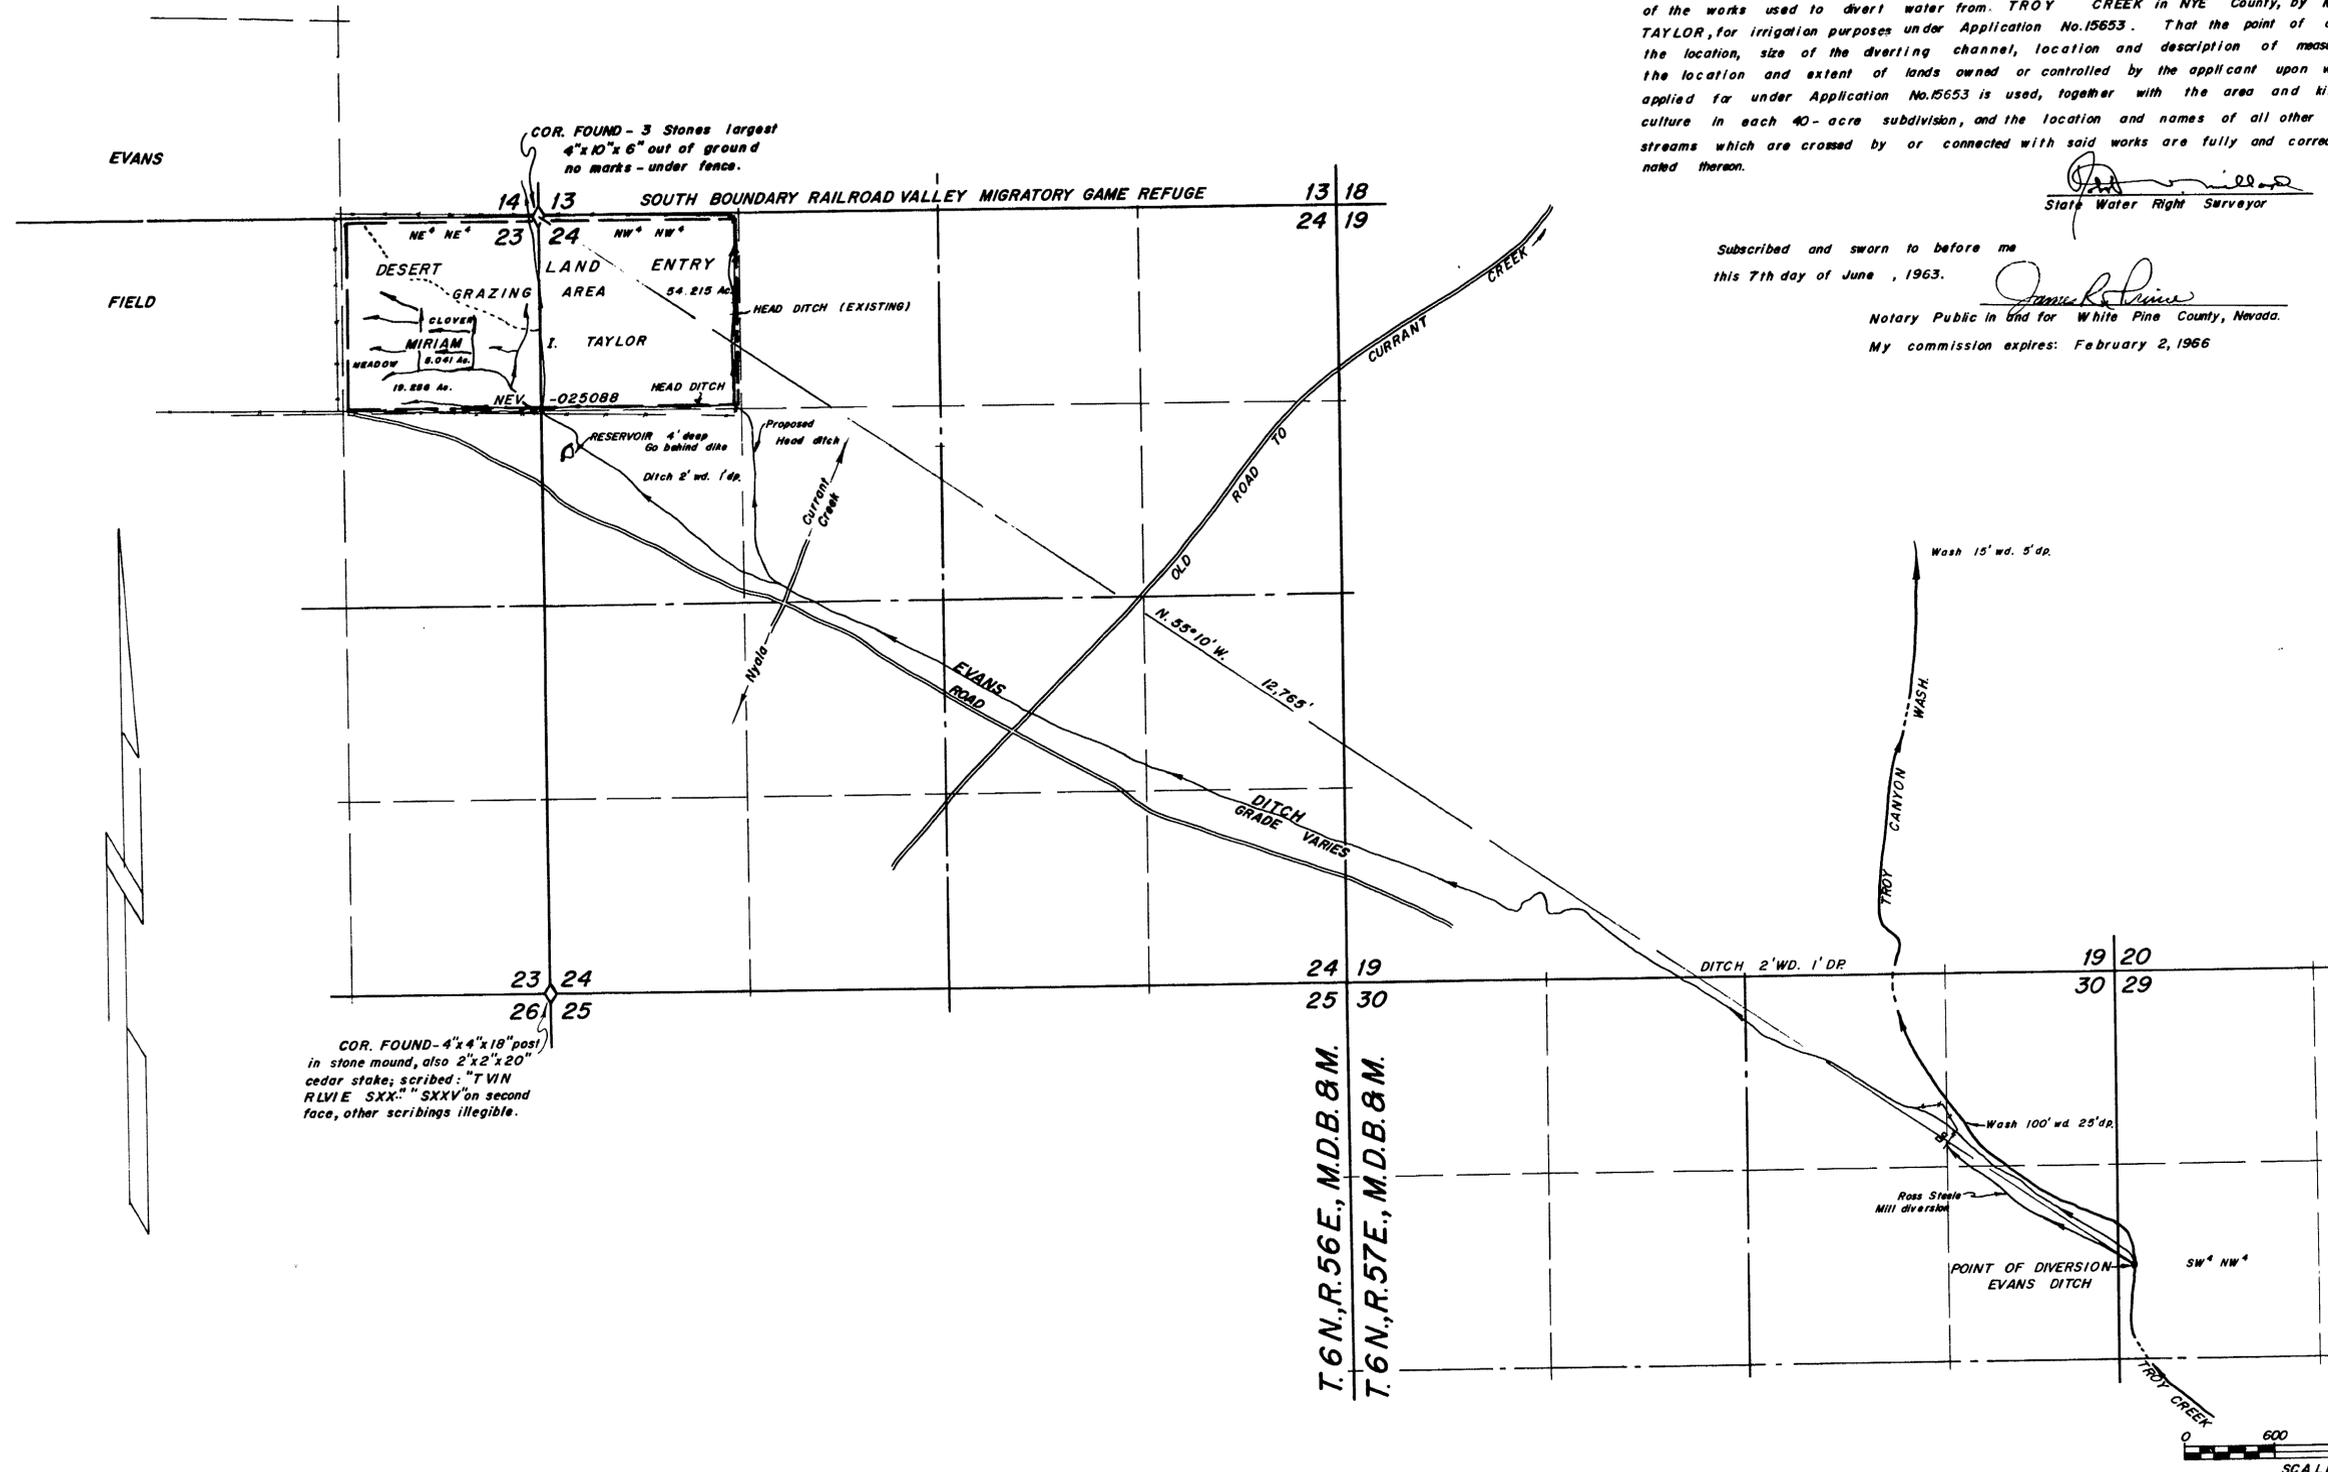

COR. FOUND - 3 Stones largest
4"x10"x6" out of ground
no marks - under fence.

COR. FOUND - 4"x4"x18" post
in stone mound, also 2"x2"x20"
cedar stake; scribed: "T VIN
RLVIE SXX." "SXXV" on second
face, other scribings illegible.

T. 6 N., R. 56 E., M. D. B. & M.
T. 6 N., R. 57 E., M. D. B. & M.

OFFICE
STATE ENGINEER
CERTIFICATE No. 5836 ISSUED *Dec. 19, 1965*
1963 JUN 11 PM 3 00

1964 DEC 10 AM 10 07

MAP TO ACCOMPANY PROOF OF
BENEFICIAL USE UNDER PERMIT NO. 15653
FOR
IRRIGATION
BY
MIRIAM I. TAYLOR
FROM
TROY CREEK
REGISTERED ENGINEERS F. W. MILLARD & SON
ELY, NEVADA LAND SURVEYORS

15653

15653

C-229

C-229