

Sec.	Subdivision	Township	Range	Cultivated acreage	Description of culture	Date of first culture
14	SE 1/4, NE 1/4	16 S.	48 E.	40	WHEAT	

SEC. 14, T. 16 S., R. 48 E., M. D. M.
 NYE COUNTY, NEVADA

STATE OF NEVADA
 COUNTY OF NYE

SS

I, James C. Perkins, Jr., being first duly sworn, depose and say that this map, consisting of one sheet, has been correctly drawn to the designated scale from field notes of a survey made by me (or under my supervision and direction) between the 19th day of FEBRUARY and the 21st day of FEBRUARY, 1966; that it truly and correctly represents the location and extent of the works used to divert water from UNDERGROUND in NYE COUNTY by


ARTHUR E. SCOTT

for IRRIGATION purposes, under application number No. 15702. That the point of diversion, the location, size and grades of the diverting channel, location and description of all measuring devices, the location and extent of lands owned or controlled by the applicant upon which water applied for under application No. 15702 are used, together with the area and kind of culture in each 40-acre subdivision, and the location and names of all other works or streams which are crossed by or connected with said works are fully and correctly designated thereon.


James C. Perkins, Jr.
 State Water Right Surveyor

Subscribed and sworn to before me
 this 18th day of MARCH 1966

Emerson F. Titlow
 Notary Public in and for Nye County, Nevada

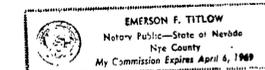

SCALE 1 in. = 400 ft.

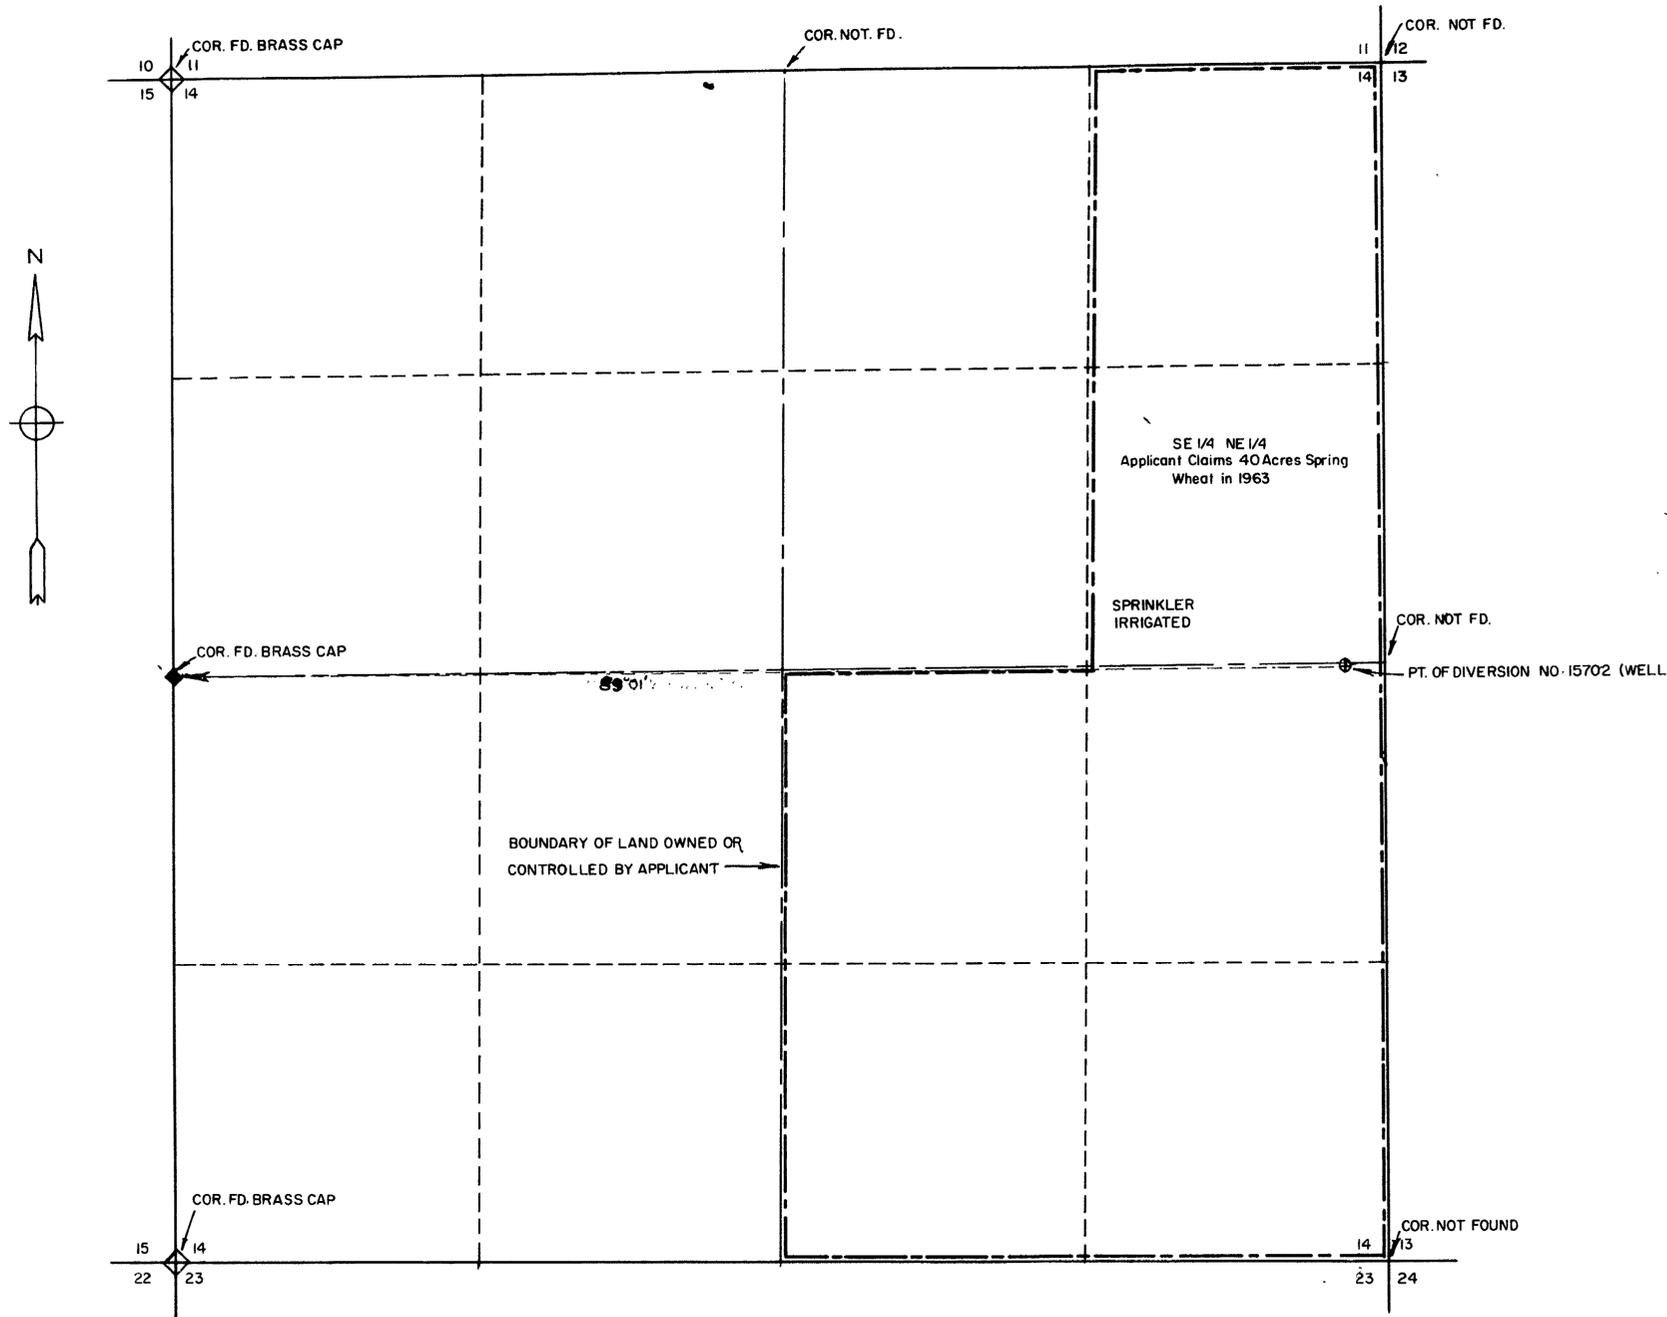

BASIS OF BEARINGS—THE WEST BDY SEC. 14 BEARS S. 0° 01' E PER OFFICIAL USBLM PLAT T. 16 S., R. 48 E., M. D. M., APPROVED MAY 8, 1922.

CLAIM NO. 15702 644X ISSUED 1-12-68

FILED
 APR 24 1967
 STATE ENGINEER'S OFFICE

MAP TO ACCOMPANY
 PROOF OF BENEFICIAL USE
 UNDER APPLICATION No. 15702

FOR
 IRRIGATION
 BY
 ARTHUR E. SCOTT
 FROM

UNDERGROUND IN NYE COUNTY

37408 15702