


T. 44 N., R. 34 E.
M. D. B. & M.

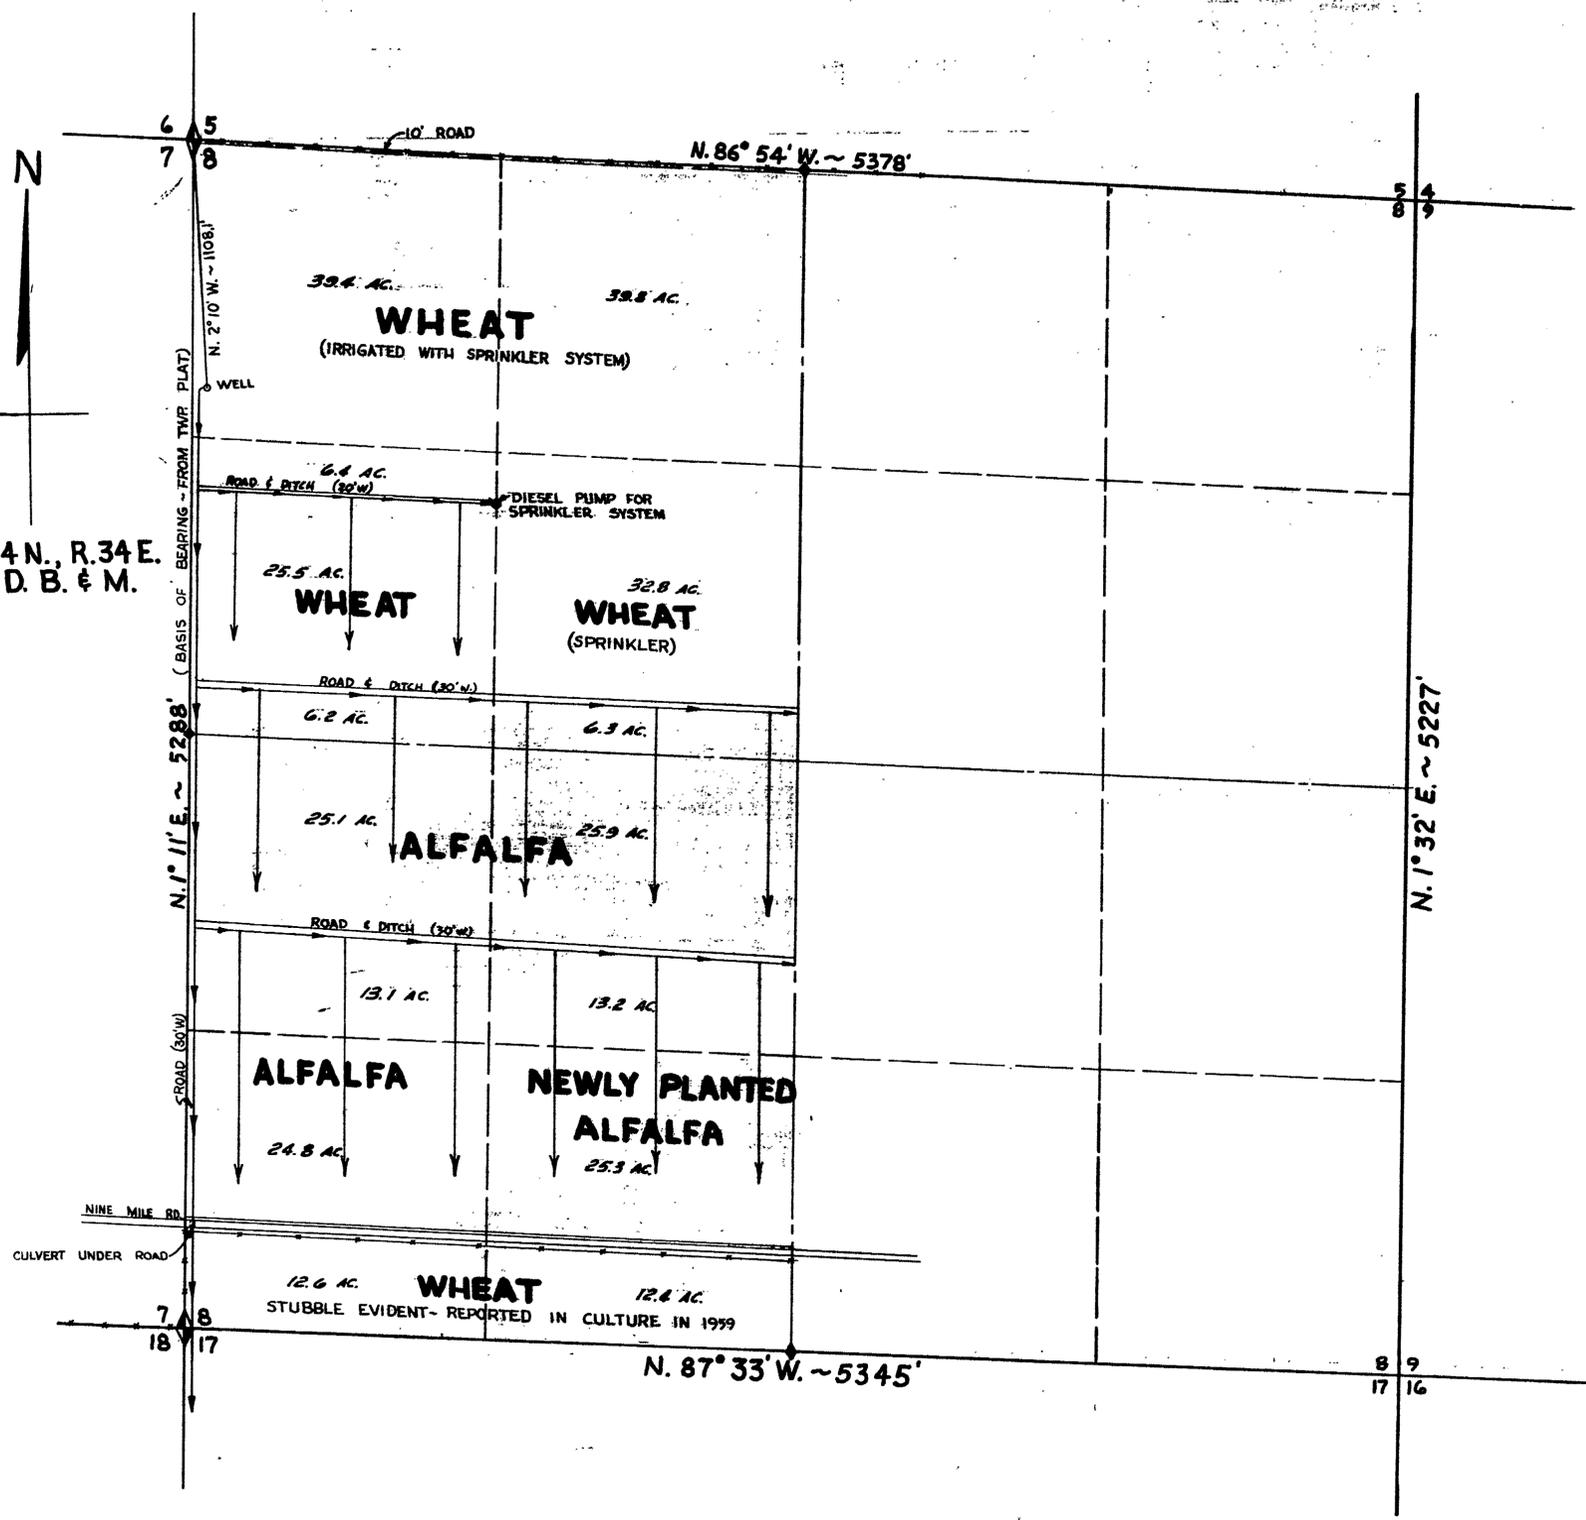

ALL CORNERS SHOWN AS FOUND ARE BRASSCAPS.

DEPTH TO STATIC WATER LEVEL FROM TOP OF OPENING IN PUMP BASE ON JULY 1, 1966 WAS 33.4 FEET.

CULTURAL MAP TABULATION

SEC.	SUB-DIVISION	TWP. RANGE	AREA (ACRES)	DESCRIPTION OF CULTURE
8	NW 1/4 NW 1/4	44 N. 34 E.	39.4	WHEAT
	NE 1/4 NW 1/4		32.8	WHEAT
	SW 1/4 NW 1/4		31.9	WHEAT
	SE 1/4 NW 1/4		62	ALFALFA
	SE 1/4 NW 1/4		32.8	WHEAT
	SE 1/4 NW 1/4		6.3	ALFALFA
	NW 1/4 SW 1/4		38.2	ALFALFA
	NE 1/4 SW 1/4		39.1	ALFALFA
	SW 1/4 SW 1/4		24.8	ALFALFA
	SW 1/4 SW 1/4		12.6	WHEAT
	SE 1/4 SW 1/4		25.3	ALFALFA
8	SE 1/4 SW 1/4	44 N. 34 E.	12.6	WHEAT

TOTAL 308.8 ACRES



STATE OF NEVADA }
COUNTY OF HUMBOLDT } SS.

I, CHARLES C. ARMUTH, JR., BEING FIRST DULY SWORN, DEPOSE AND SAY THAT THIS MAP, CONSISTING OF 1 SHEET, HAS BEEN CORRECTLY DRAWN TO THE DESIGNATED SCALE FROM FIELD NOTES OF A SURVEY MADE BY ME ON THE FIRST DAY OF JULY, 1966; THAT IT TRULY AND CORRECTLY REPRESENTS THE PROPOSED LOCATION AND EXTENT OF THE WORKS USED TO DIVERT WATER FROM UNDERGROUND IN HUMBOLDT COUNTY, BY H. L. PETTIBONE FOR IRRIGATION PURPOSES UNDER APPLICATION NO. 15734. THAT THE POINT OF DIVERSION, THE LOCATION, SIZE OF THE DIVERTING CHANNEL, LOCATION AND DESCRIPTION OF ALL MEASURING DEVICES, THE LOCATION AND EXTENT OF LANDS OWNED OR CONTROLLED BY THE APPLICANT UPON WHICH WATER APPLIED FOR UNDER APPLICATION NO. 15734 IS USED, TOGETHER WITH THE AREA AND KIND OF CULTURE IN EACH 40-ACRE SUBDIVISION, AND THE LOCATION AND NAMES OF ALL OTHER WORKS OR STREAMS WHICH ARE CROSSED BY OR CONNECTED WITH SAID WORKS ARE FULLY AND CORRECTLY DESIGNATED THEREON.

Charles C. Armuth, Jr.
STATE WATER RIGHT SURVEYOR

SUBSCRIBED AND SWORN TO BEFORE ME
THIS 5th DAY OF JULY, 1966

James A. Callahan
NOTARY PUBLIC IN AND FOR HUMBOLDT COUNTY, NEVADA

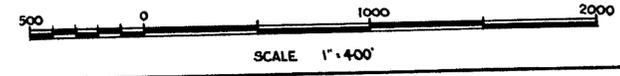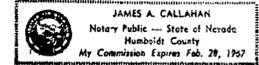

MAP
TO ACCOMPANY PROOF OF BENEFICIAL
USE UNDER APPLICATION NO. 15734
FOR IRRIGATION BY H. L.
PETTIBONE FROM
UNDERGROUND IN HUMBOLDT
COUNTY, NEVADA

CERTIFICATE NO. 6459 ISSUED 1-7-68

FILED
JUN 7 1966
STATE OF NEVADA

23615 1 15734