



SECTION	SUBDIVISION	TOWNSHIP	RANGE	CULTIVATED ACREAGE	DESCRIPTION OF CULTURE	DATE OF FIRST CULTURE
36	SE ⁴ NE ⁴	T10N	R65E	39753	PASTURE	
31	SW ⁴ NW ⁴	T10N	R66E	34557	PASTURE	
"	"	"	"	4206	RYE GRASS	
"	"	"	"	660	MEADOW	
"	SE ⁴ NW ⁴	"	"	5697	RYE GRASS	
"	"	"	"	8495	ALFALFA	
"	"	"	"	22681	PASTURE	
"	"	"	"	.076	MEADOW	
TOTAL				ACREAGE	116125	ACRES

STATE OF NEVADA S.S.
County of White Pine

I, Robert W. Millard, being first duly sworn, depose and say that this map, consisting of one sheet, has been correctly drawn to the designated scale from field notes of a survey made under my supervision and direction between the 29th and 31st days of October, 1957; that it truly and correctly represents the location and extent of the works used to divert water from UNDERGROUND SOURCES, in White Pine County, by FRED TWISSELMANN for irrigation purposes under application No. 15772. That the point of diversion, the location, size and grades of the diverting channel, location and description of all measuring devices, the location and extent of lands owned or controlled by the applicant upon which water applied for under application No. 15772 is used, together with the area and kind of culture in each 40-acre subdivision, and the location and names of all other works or streams which are crossed by or connected with said works are fully and correctly designated thereon

Fred Wisselmann
State Water Right Surveyor
Subscribed and sworn to before me this 5th day of November, 1957

Margaret E. Niccard
Notary Public in and for White Pine County, Nevada
My commission expires February 25, 1961.

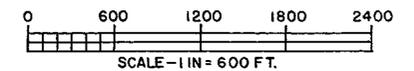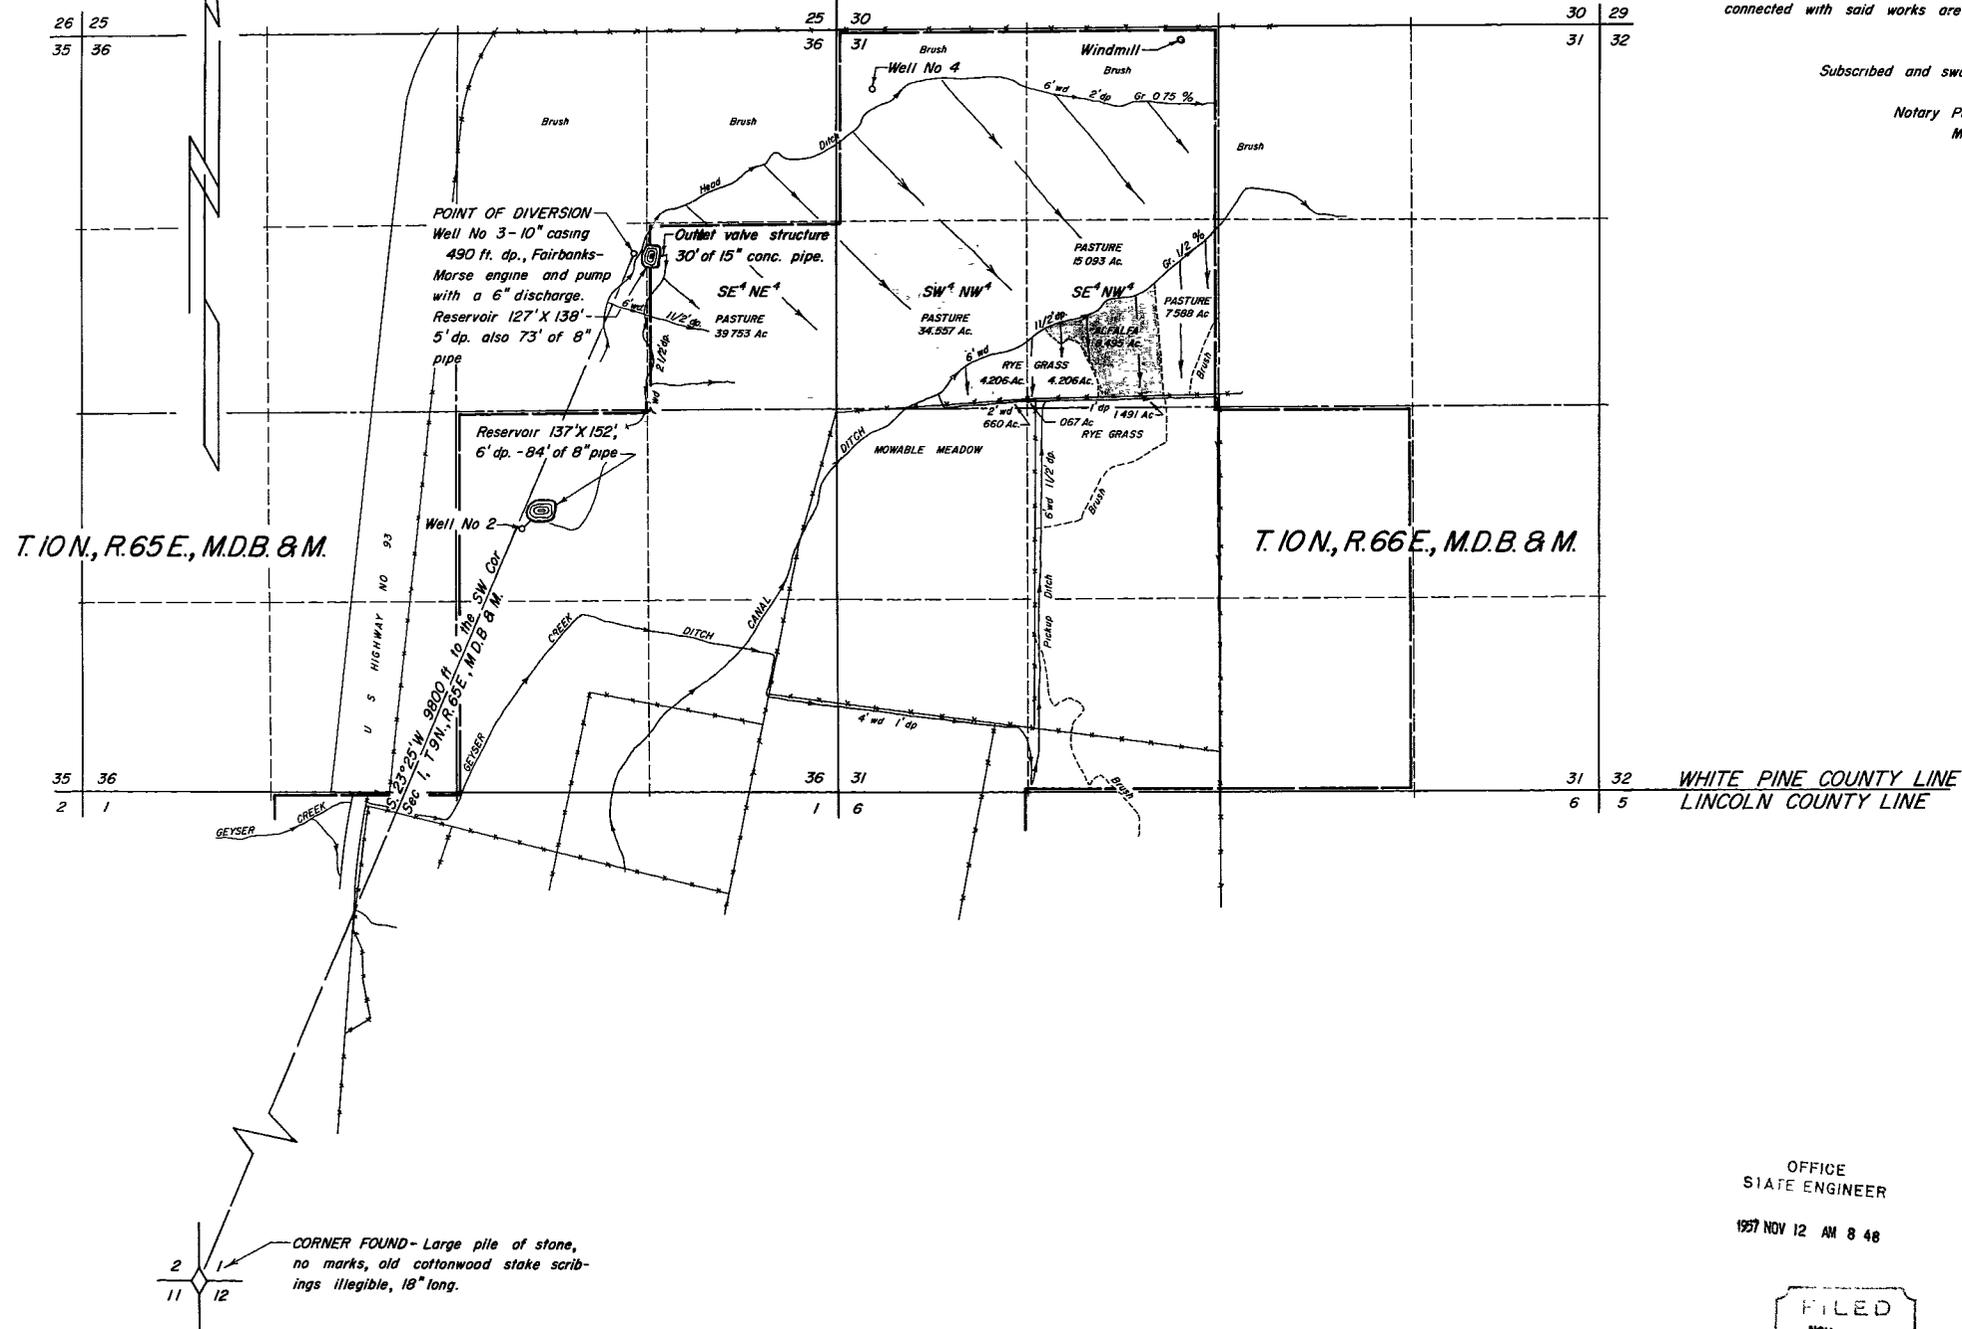

OFFICE
STATE ENGINEER
1957 NOV 12 AM 8 48

FILED
NOV 12 1957
STATE ENGINEER'S OFFICE

MAP TO ACCOMPANY PROOF OF
BENEFICIAL USE UNDER PERMIT NO. 15772
FOR
IRRIGATION
BY
FRED TWISSELMANN
FROM
UNDERGROUND SOURCES
SURVEYED BY
F.W. MILLARD & SON
ELY, NEVADA

CERTIFICATE NO. 4831 ISSUED 7/10/58

15772