
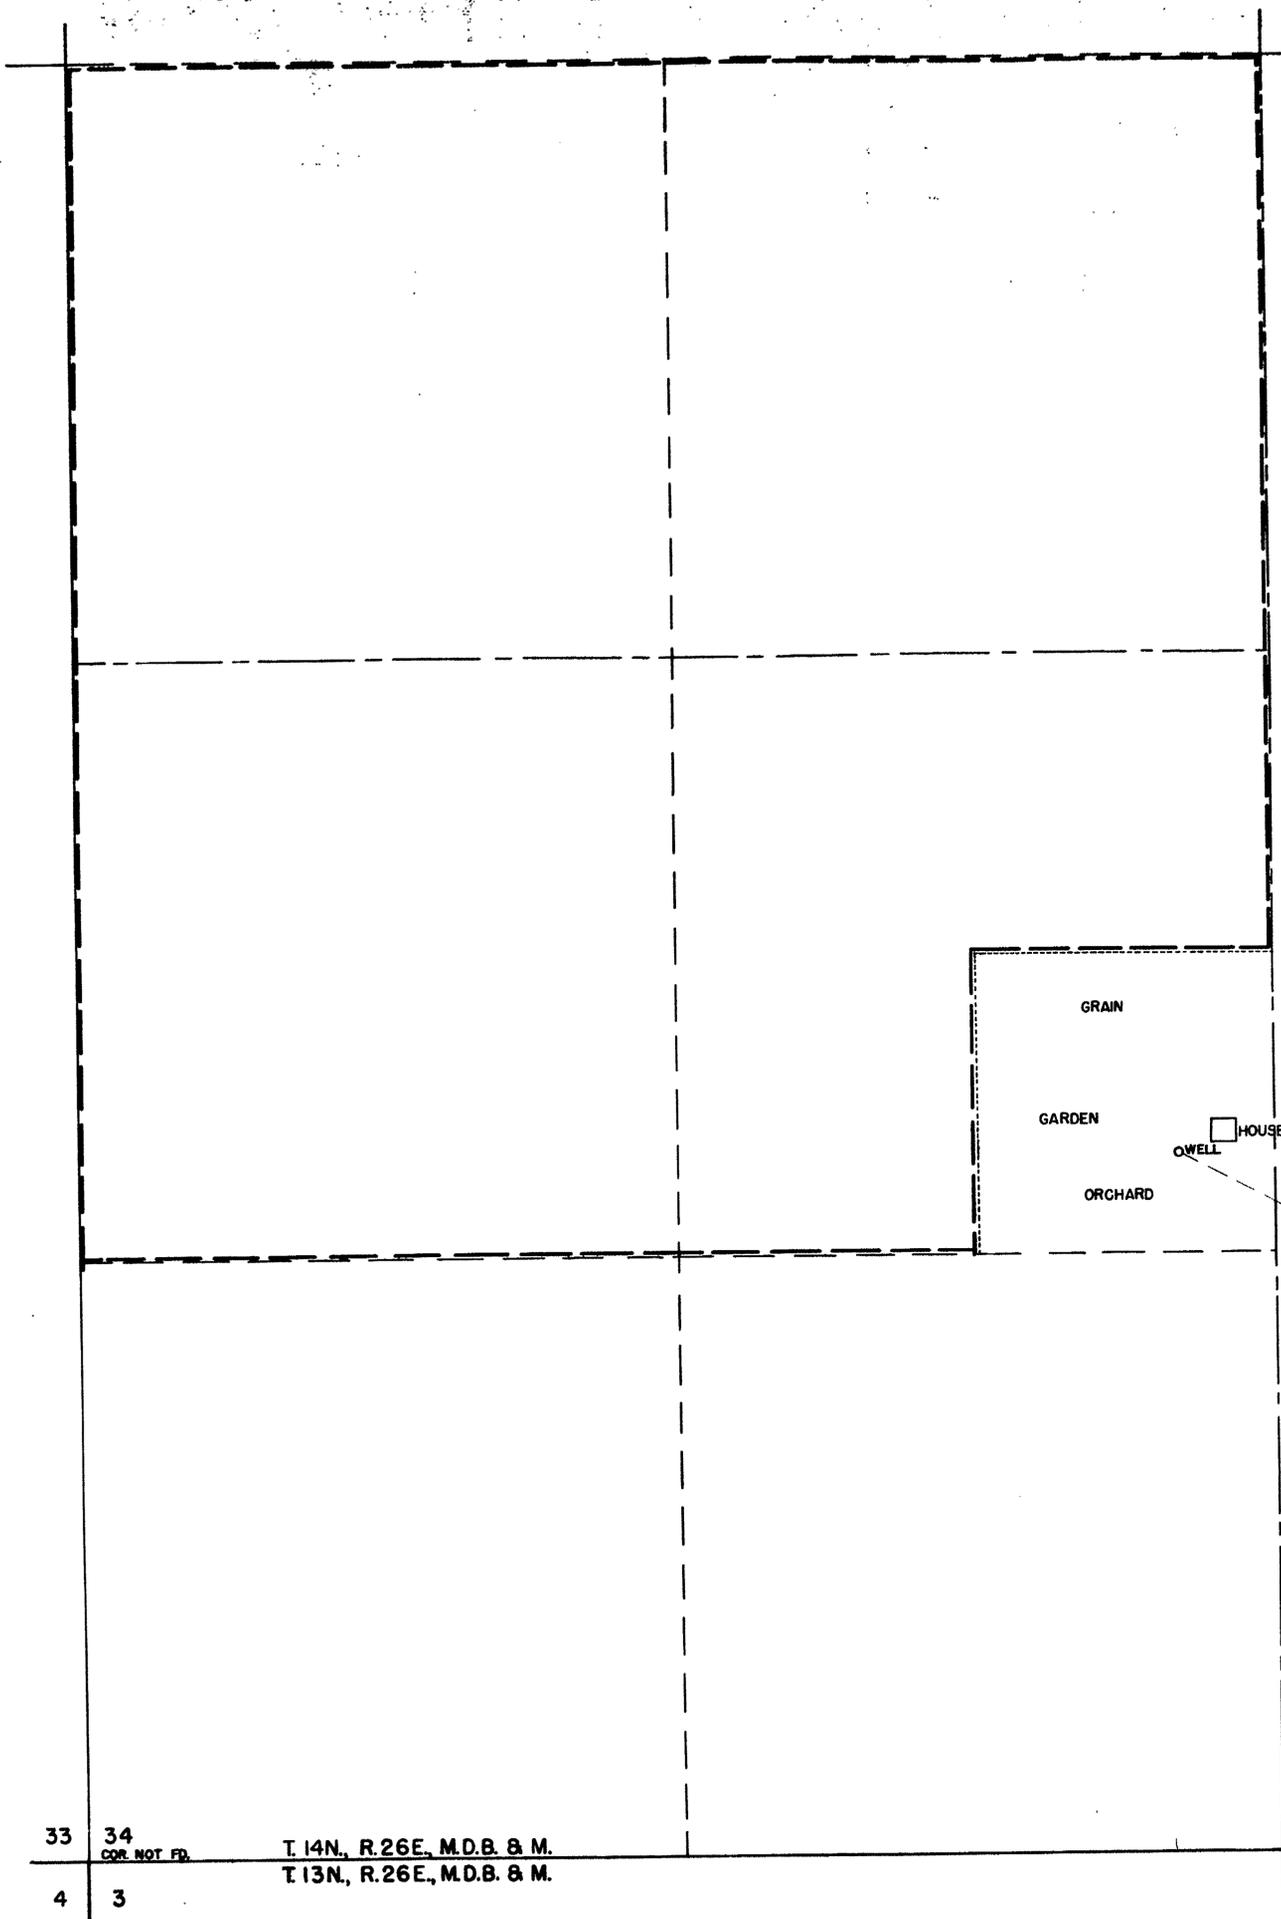


SECTION	SUBDIVISION	TOWN-SHIP	RANGE	CULTIVATED ACREAGE	DESCRIPTION OF CULTURE	DATE OF FIRST CULTURE
	NE 1/4, SW 1/4	14N	26E	5	ORCHARD & GARDEN	
	"	"	"	4	GRAIN	

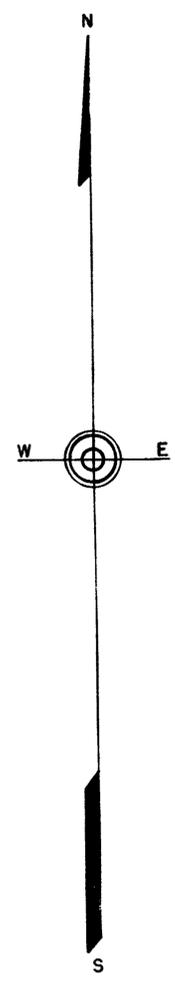


STATE of NEVADA } ss  
 County of Ormsby }

I, Walter G. Reid, being first duly sworn, depose and say that this map, consisting of one sheet, has been correctly drawn to the designated scale from field notes of a survey made by me on the 15th day of November, 1962; that it truly and correctly represents the proposed location and extent of the works used to divert water from an underground source, in Lyon County, by George W. Conn for irrigation purposes under Application No. 15950. That the point of diversion, the location, size of the diverting channel, location and description of all measuring devices, the location and extent of lands owned or controlled by the applicant upon which water applied for under Application No. 15950 is used, together with the area and kind of culture in each 40-acre subdivision, and the location and names of all other works or streams which are crossed by or connected with said works are fully and correctly designated thereon.

*Walter G. Reid*  
 State Water Right Surveyor

Subscribed and sworn to me this 19<sup>th</sup> day of November, 1962.

*Ms. Hilda Sherman*  
 Notary Public in and for Ormsby County, Nevada. My Commission Expires July 1, 1962

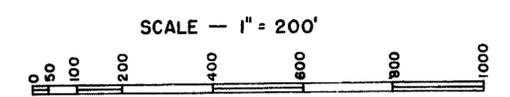

33 34 COR. NOT FD. T. 14N., R. 26E., M.D.B. & M.  
 4 3 T. 13N., R. 26E., M.D.B. & M.

CERTIFICATE No. 5551 ISSUED *June 10, 1963*  
 FILED NOV 19 1962  
 STATE ENGINEER'S OFFICE

MAP  
 TO ACCOMPANY PROOF  
 OF BENEFICIAL USE UNDER  
 THE APPLICATION NO. 15950  
 FOR IRRIGATION  
 BY GEORGE W. CONN  
 FROM UNDERGROUND SOURCE

15950