


21.4 ACRES IN N.W. 1/4, N.W. 1/4, SEC. 26 - GRASS
 21.5 ACRES IN N.E. 1/4, N.W. 1/4, SEC. 26 - GRASS
 TOTAL 42.9 ACRES OF CULTIVATED AREA

T. 20S., R. 61E., M.D.B. & M.

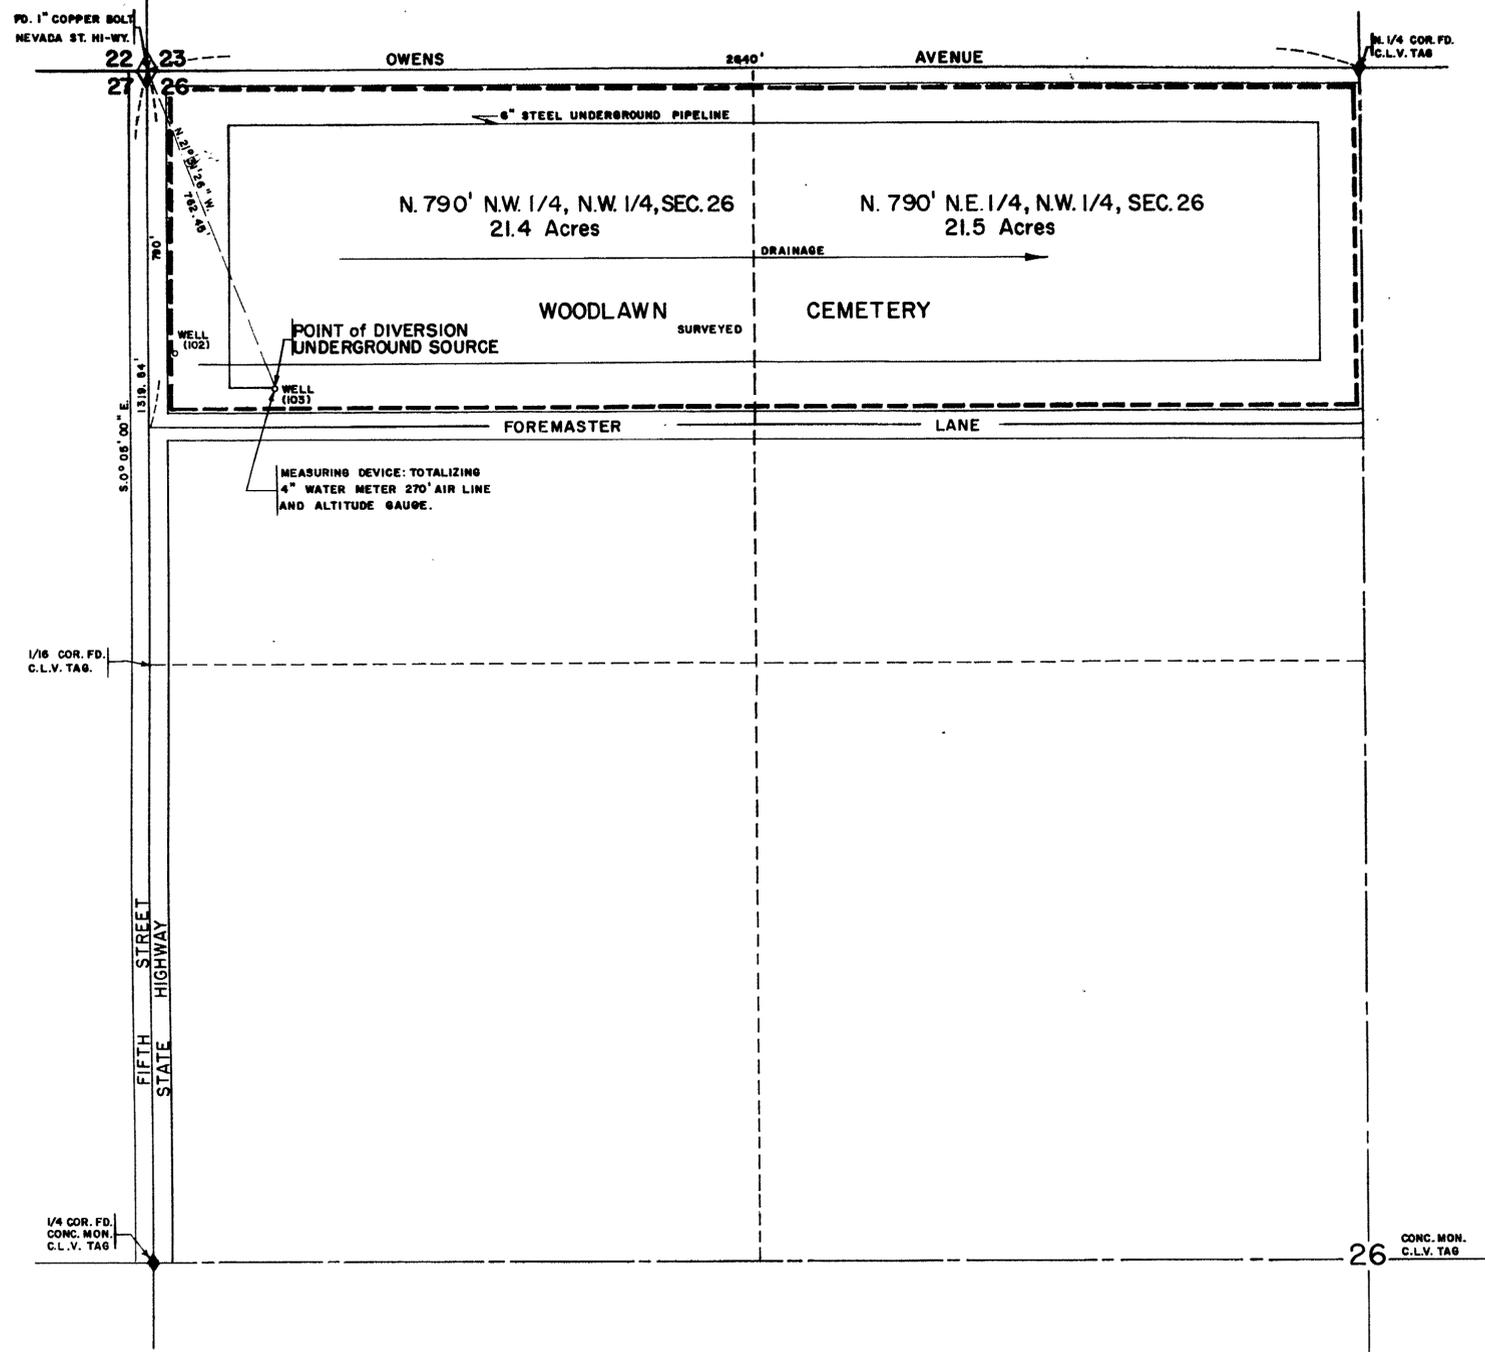

STATE OF NEVADA }
 COUNTY OF CLARK } SS.

I, Charles L. Knaus, being first duly sworn, depose and say that this map, consisting of one sheet, has been correctly drawn to the designated scale from field notes of a survey made under my supervision and direction between the 11th day of February, and the 21st day of February, 1957; that it truly and correctly represents the location and extent of the works used to divert water from Las Vegas Valley Basin, in Clark County, by the City of Las Vegas, for irrigation purposes under application No. 16149. That the point of diversion, the location, size and grades of the diverting channel, location and description of all measuring devices, the location and extent of lands owned or controlled by the applicant upon which water applied for under application No. 16149 is used, together with the area and kind of culture in each 40-acre subdivision, and the location and names of all other works or streams which are crossed by or connected with said works are fully and correctly designated thereon.


Charles L. Knaus
 STATE WATER RIGHT SURVEYOR

Subscribed and sworn to before me this 5th day of MARCH, 1957

Kathleen E. Boon
 NOTARY PUBLIC IN AND FOR
 CLARK COUNTY, NEVADA

My Commission Expires June 14, 1960

BASIS of BEARINGS is Bearing of State Highway from North 1/16 Corner to N.W. Sec. Cor. Section 26, T. 20S., R. 61E., M.D.B. & M. As Recorded in File 2 of Surveys at page 84 in the office of the County Recorder, County of Clark, Nevada.

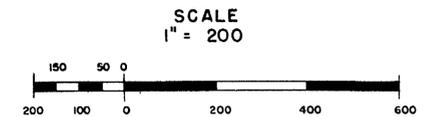

FILED
 MAR 11 1957
 STATE ENGINEER'S OFFICE

Certificate No. 4724 Issued April 17, 1958

CITY OF LAS VEGAS, NEVADA
 ENGINEERING DEPT.

MAP TO ACCOMPANY
 PROOF OF BENEFICIAL USE UNDER
 APPLICATION NO. 16149 FOR IRRIGATION
 BY THE CITY OF LAS VEGAS
 FROM LAS VEGAS VALLEY BASIN

DRAWN BY: L. HARPER	CHECKED BY: C.L.K.	APPROVED: <i>[Signature]</i>	FIELD BOOK
DATE 2-24-57	DATE 3-5-57	DATE 3-5-57	1100

16149