

Sec.	Subdivision	Township	Range	Cultivated acreage	Description of culture	Date of first culture
20	SW 1/4, SW 1/4	16 S	49 E	8.03	OATS	
20	SE 1/4, SW 1/4	16 S	49 E	40	OATS	
20	SW 1/4, SE 1/4	16 S	49 E	40	MILLETT	

PARTS OF SECS. 20 & 29, T. 16 S., R. 49 E., M. D. M.
 NYE COUNTY, NEVADA

STATE OF NEVADA
 COUNTY OF NYE

SS

I, James C. Perkins, Jr being first duly sworn, depose and say that this map, consisting of one sheet, has been correctly drawn to the designated scale from field notes of a survey made by me (or under my supervision and direction) between the 19th day of FEBRUARY and the 21st day of FEBRUARY, 1966; that it truly and correctly represents the location and extent of the works used to divert water from UNDERGROUND in NYE COUNTY by


ARTHUR ERIC SCOTT

for IRRIGATION purposes, under application number No. 16352. That the point of diversion, the location, size and grades of the diverting channel, location and description of all measuring devices, the location and extent of lands owned or controlled by the applicant upon which water applied for under application No. 16352 are used, together with the area and kind of culture in each 40-acre subdivision, and the location and names of all other works or streams which are crossed by or connected with said works are fully and correctly designated thereon.


James C. Perkins, Jr.
 State Water Right Surveyor

Subscribed and sworn to before me
 this 22nd day of MARCH 1966

Emer J. F. Titlow
 Notary Public in and for Nye County, Nevada

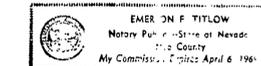

SCALE 1 in. = 400 ft.

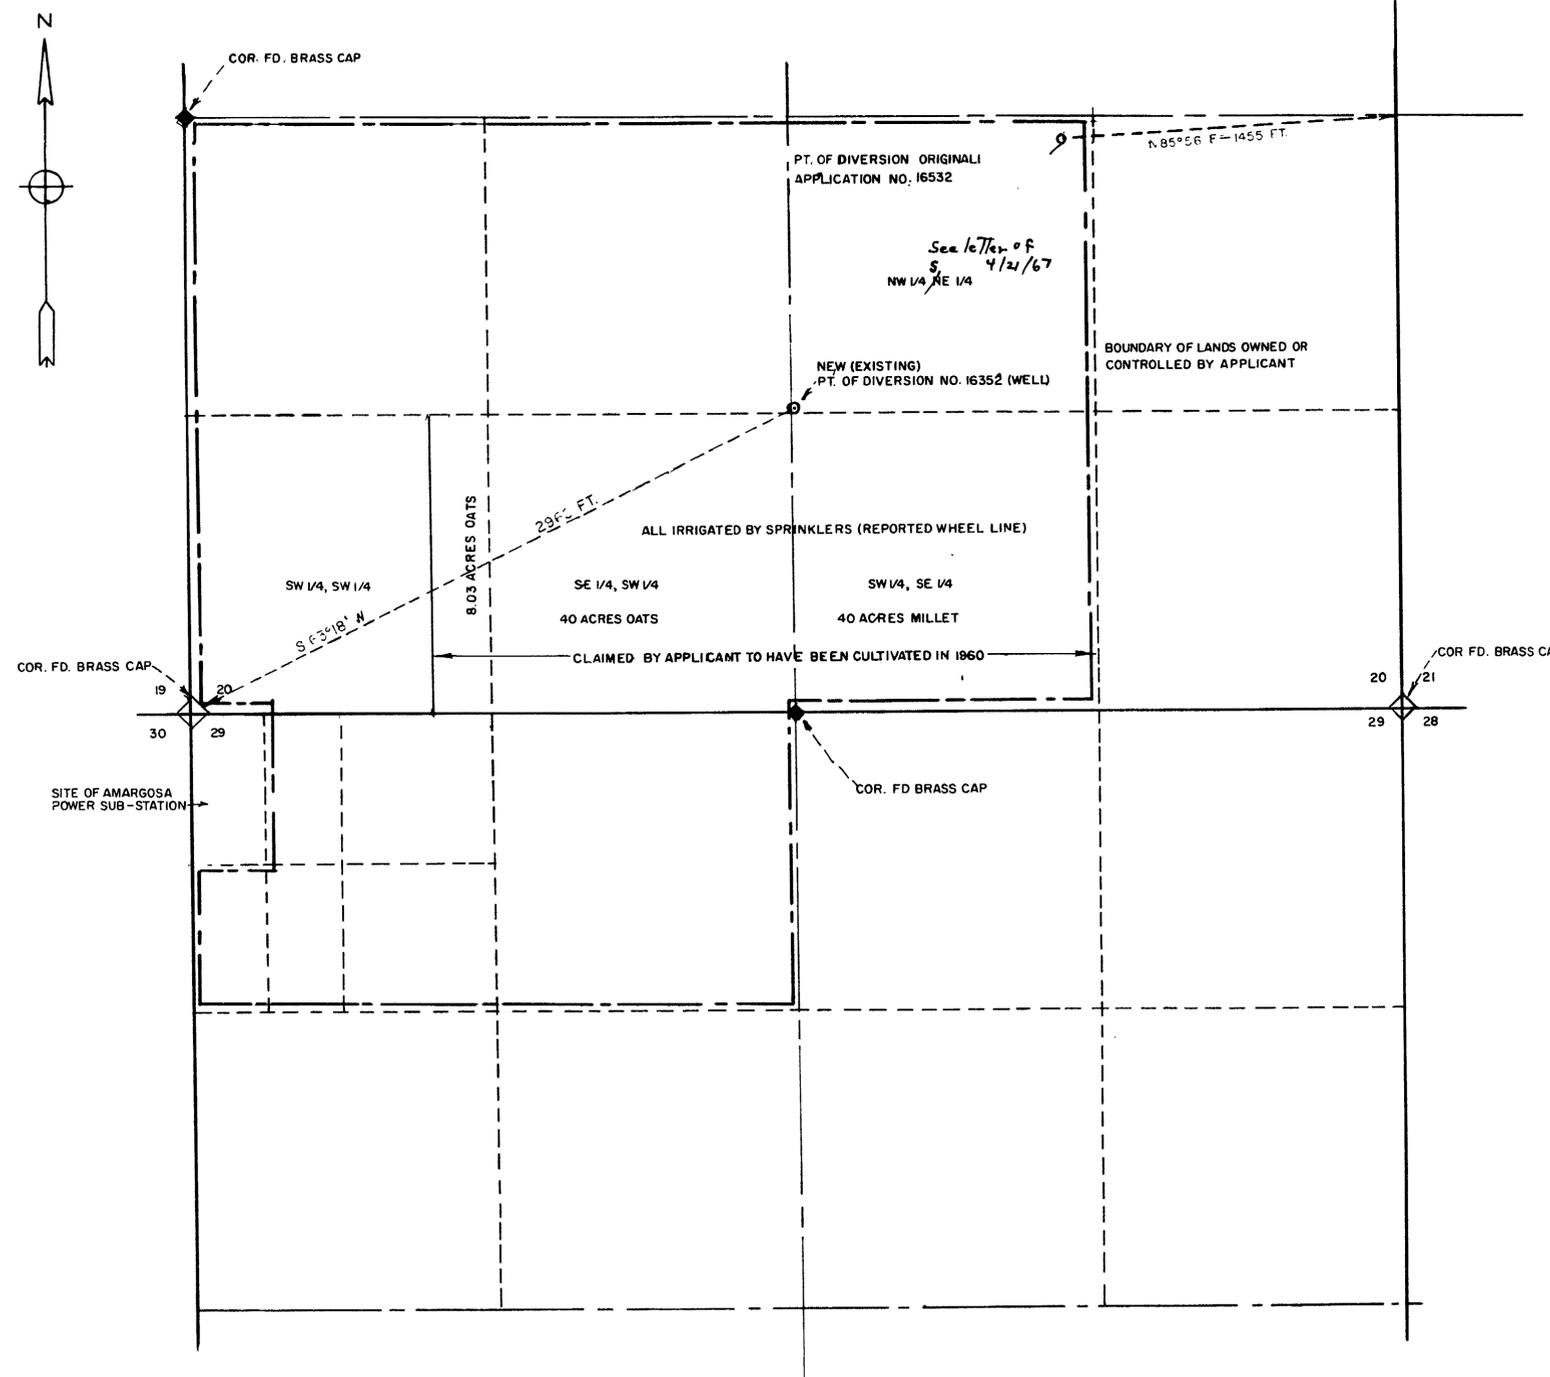

BASIS OF BEARINGS - SOUTH BDRY OF SEC. 20 BEARS S 89° 57' E PER USBLM PLAT OF T. 16 S., R. 49 E. APPROVED MAY 8, 1922.

AND TO ACCOMPANY APPLICATION
 TO CHANGE THE POINT OF
 DIVERSION PERMIT NO. 16532

STATE ENGINEER'S OFFICE
 1966 MAR 23 AM 11 02

FILED
 APR 24 1967
 STATE ENGINEER'S OFFICE

MAP TO ACCOMPANY
 PROOF OF BENEFICIAL USE
 UNDER APPLICATION No. 16532
 FOR
 IRRIGATION
 BY
 ARTHUR ERIC SCOTT
 FROM
 UNDERGROUND IN NYE COUNTY

27481 16352