


T. 12 N., R. 23 E., M. 0 B. 0 W.

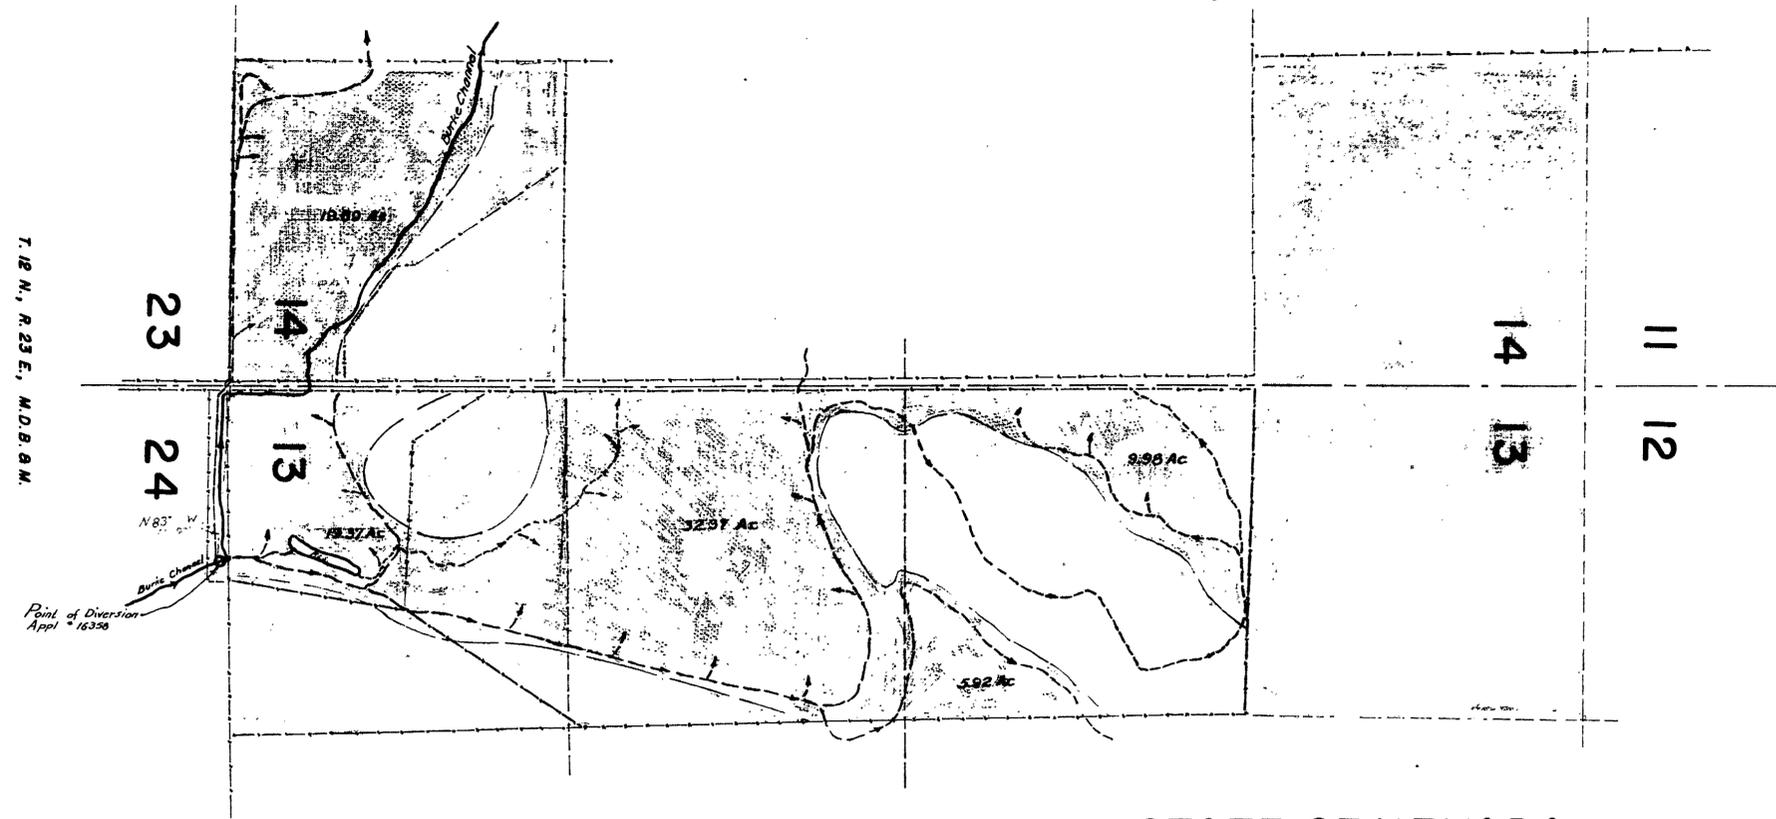

Sec.	Subdivision	Twn. N	R. E.	Acres Irrig.	Kind of Culture
13	SW 1/4 SW 1/4	12	23	19.37	Meadow Grass
13	NW 1/4 SW 1/4	12	23	32.27	Meadow Grass
13	SW 1/4 NW 1/4	12	23	15.90	Meadow Grass
13	NW 1/4 NW 1/4	12	23	-0-	Grass & Brush
14	SE 1/4 SE 1/4	12	23	19.69	Meadow Grass
14	NE 1/4 NE 1/4	12	23	-0-	Grass & Brush

STATE OF NEVADA
COUNTY OF ORMSBY S.S.

I, William J. Johnstone, being first duly sworn depose and say that this map consisting of one sheet has been correctly drawn to the designated scale from field notes of a survey made by me, or under my direction, between the 1st day and the 30th day of April 1959, that it truly and correctly represents the location and extent of the works used to divert water from Burke channel and tributaries, in Lyon county by William F. Walker, for irrigation and domestic purposes that all other works or streams which are crossed by or connected with said works and the boundary, area and kind of culture on lands irrigated are correctly shown and designated hereon.

William J. Johnstone
State water right surveyor

Subscribed and sworn to before me this 28th day of May 1963

Mrs. Lida Sheward
Notary Public in and for said County of Ormsby,
State of Nevada
My commission expires _____

LEGEND:

	Main Canal
	Meadow Grass
	Irrigation Canal
	Grass & Brush

Scale: 1 in. = 350 ft.

CERTIFICATE NO. 5667 ISSUED December 11, 1963

FILED
May 28, 1963
STATE ENGINEER'S OFFICE

STATE ENGINEER

JOHNSTONE ENGINEERS - CARSON CITY, NEVADA; August 21, 1959

MAP TO ACCOMPANY
PROOF OF BENEFICIAL USE
FOR IRRIGATION
AND DOMESTIC
PURPOSES UNDER
APPLICATION No. 1635B
BY
WILLIAM F. WALKER

16358