


Section	Sub-division	Town-ship	Range	Acreege	Culture
18	NE 1/4 SW 1/4	14 N.	20 E.	0.23	Flowers
"	"	"	"	0.50	Garden
"	"	"	"	3.27	No Crop (A)
				Total	4.00

(A) This area planted to grain and garden during 1960 and several years prior thereto. Plowed in April, 1961.

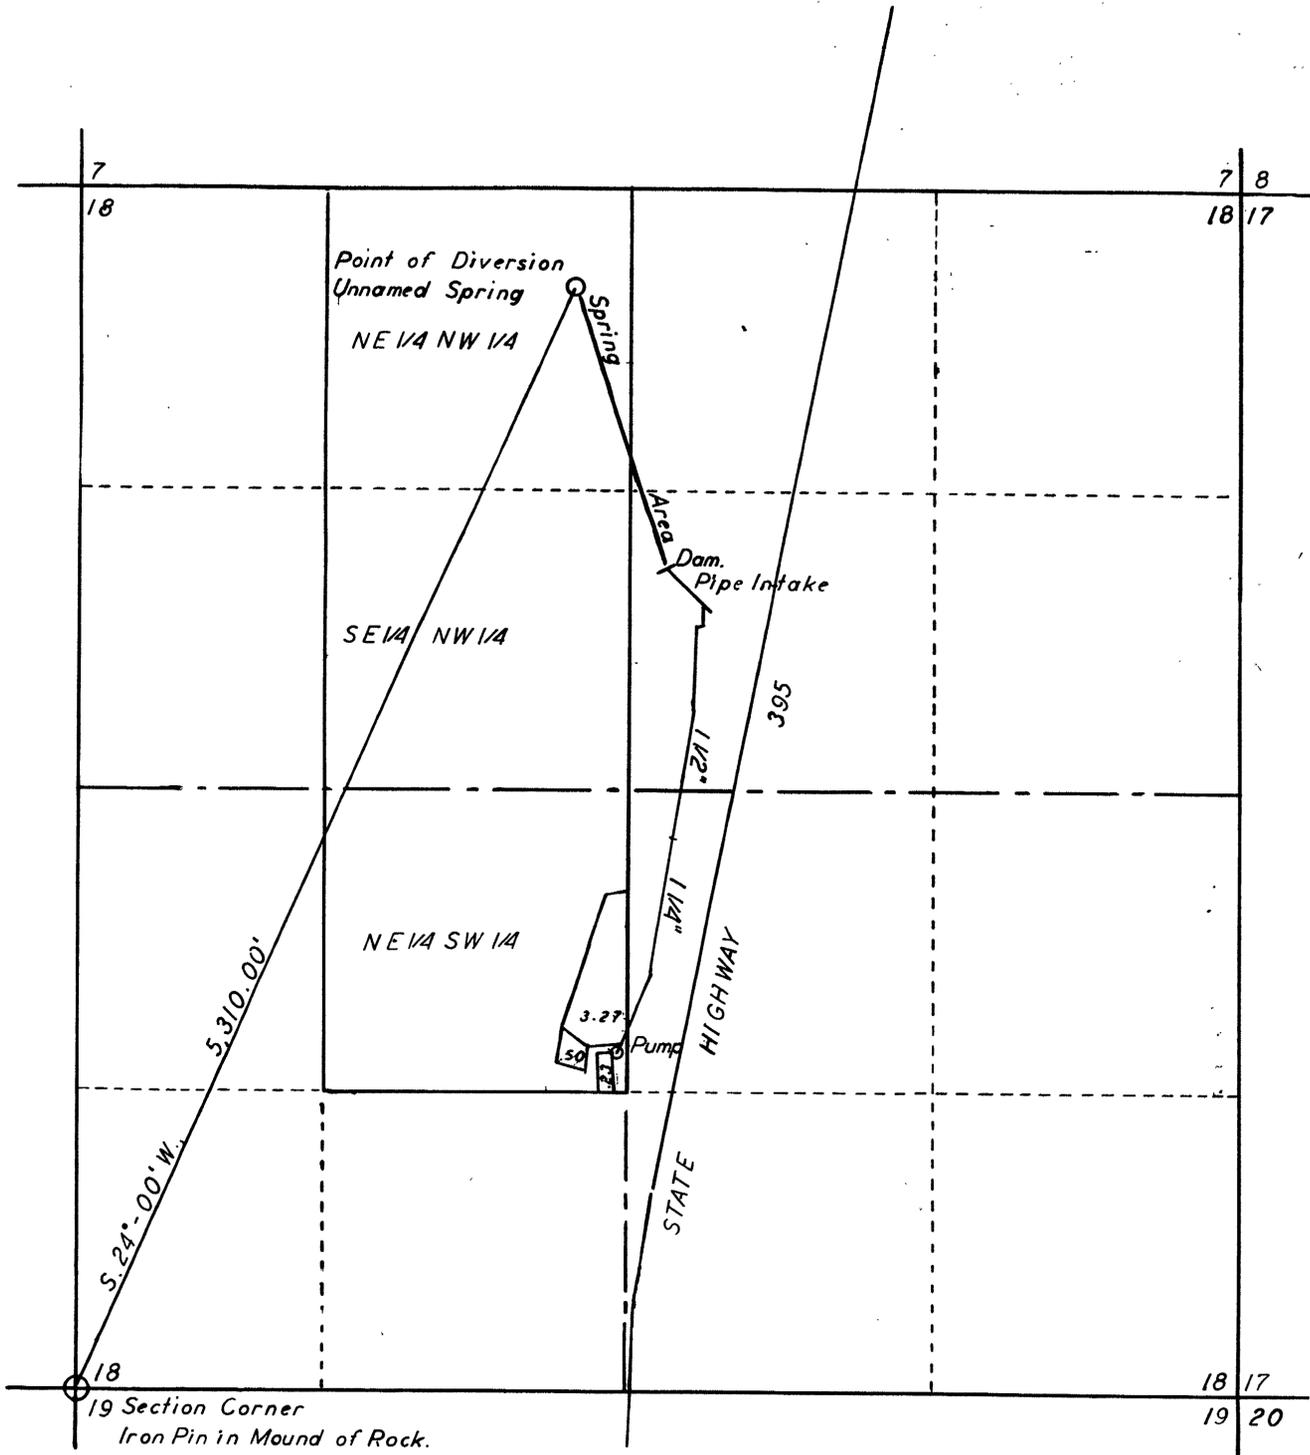

T. 14 N., R. 20 E., M. D. B. and M.

STATE OF NEVADA }  
 COUNTY OF ORMSBY } SS.

I, J. A. Millar, being first duly sworn, depose and say that this map, consisting of one sheet, has been correctly drawn to the designated scale from field notes notes of survey made by me on August 15, 1961; that it truly and correctly represents the location and extent of the works used to divert water from An Un-named Spring, in Douglas County, Nevada, by Charles E. Stewart, for irrigation and domestic purposes. That the point of diversion, the spring area, dam, pipe line, pump, and the location and extent of lands owned or controlled by the applicant upon which water applied for under Application No. 16366 is used, together with the area and kind of culture in each forty-acre subdivision, are fully and correctly designated thereon.

*J. A. Millar*  
 State Water Right Surveyor.

Subscribed and sworn to before me this 25th. day of July, 1961.

*Ms. Hilda Sherwood*  
 Notary Public and for Ormsby County, Nevada.

My Commission Expires July 1, 1966

MAP  
 TO ACCOMPANY  
 PROOF OF BENEFICIAL USE  
 UNDER APPLICATION No. 16366  
 FOR IRRIGATION AND DOMESTIC PURPOSES  
 BY CHARLES E. STEWART  
 FROM AN UN-NAMED SPRING  
 Scale: - 1 inch = 400 feet.

STATE ENGINEER  
 AUG 25 1961

FILED  
 Aug. 25, 1961  
 STATE ENGINEER'S OFFICE

CERTIFICATE No. 5295 ISSUED April 23, 1962

16366