

Sec.	Subdivision	Township	Range	Cultivated acreage	Description of culture	Date of first culture
16	NW 1/4 NE 1/4	16S	48E	40	Rye	
16	NE 1/4 NE 1/4	16S	48E	20	Alfalfa	
16	NE 1/4 NE 1/4	16S	48E	20	Wheat	
16	SE 1/4 NE 1/4	16S	48E	40	Barley*	

* Note: Barley froze in winter but remnants are still visible.

STATE OF NEVADA
COUNTY OF NYE

} SS


I, Harry H. Hughes, being first duly sworn, depose and say that this map, consisting of one sheet, has been correctly drawn to the designated scale from field notes of a survey made by me (or under my supervision and direction) between the 7th day of April and the 8th day of April, 1964; that it truly and correctly represents the location and extent of the works used to divert water from an underground source, in Nye County, by Earl N. Selbach, for irrigation and domestic purposes, under application number No.16562. That the point of diversion, the location, size and grades of the diverting channel, location and description of all measuring devices, the location and extent of lands owned or controlled by the applicant upon which water applied for under application No.16562 are used, together with the area and kind of culture in each 40-acre subdivision, and the location and names of all other works or streams which are crossed by or connected with said works are fully and correctly designated thereon.

Harry H. Hughes
State Water Right Surveyor

Subscribed and sworn to before me
this 16th day of April 1964

Ernest E. Ciffers
Notary Public in and for Nye County, Nevada

SCALE 1 in. = 400 ft.

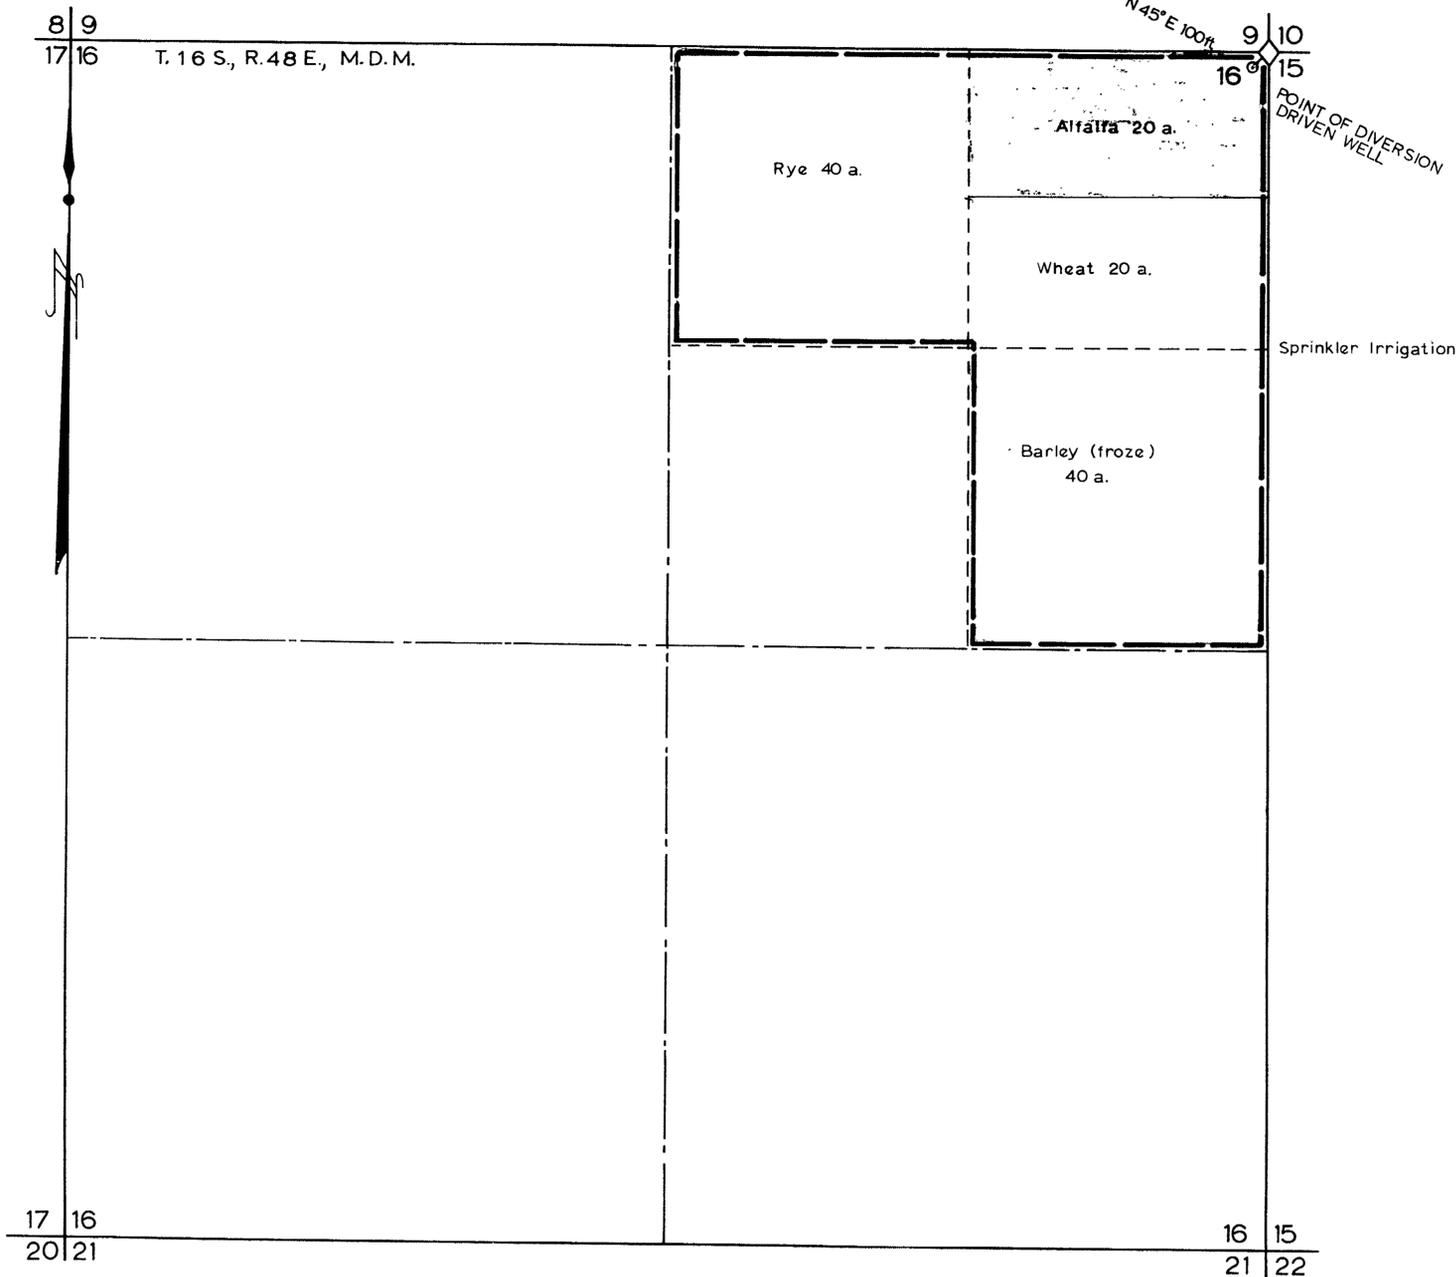

CERTIFICATE No. 5897 ISSUED February 19, 1965

FILED
April 22, 1964
STATE ENGINEER'S OFFICE

MAP TO ACCOMPANY
PROOF OF BENEFICIAL USE
UNDER APPLICATION No.16562
FOR
IRRIGATION AND DOMESTIC
BY
EARL N. SELBACH
FROM
UNDERGROUND SOURCE

16562