


Sec.	Subdivision	Township	Range	Cultivated acreage	Description of culture	Date of first culture
4	SW 1/4 SE 1/4	4 S	36 E	40	ALFALFA	

SE 1/4, SEC 4, T. 4 S., R. 36 E., M. D. M.
ESMERALDA COUNTY, NEVADA

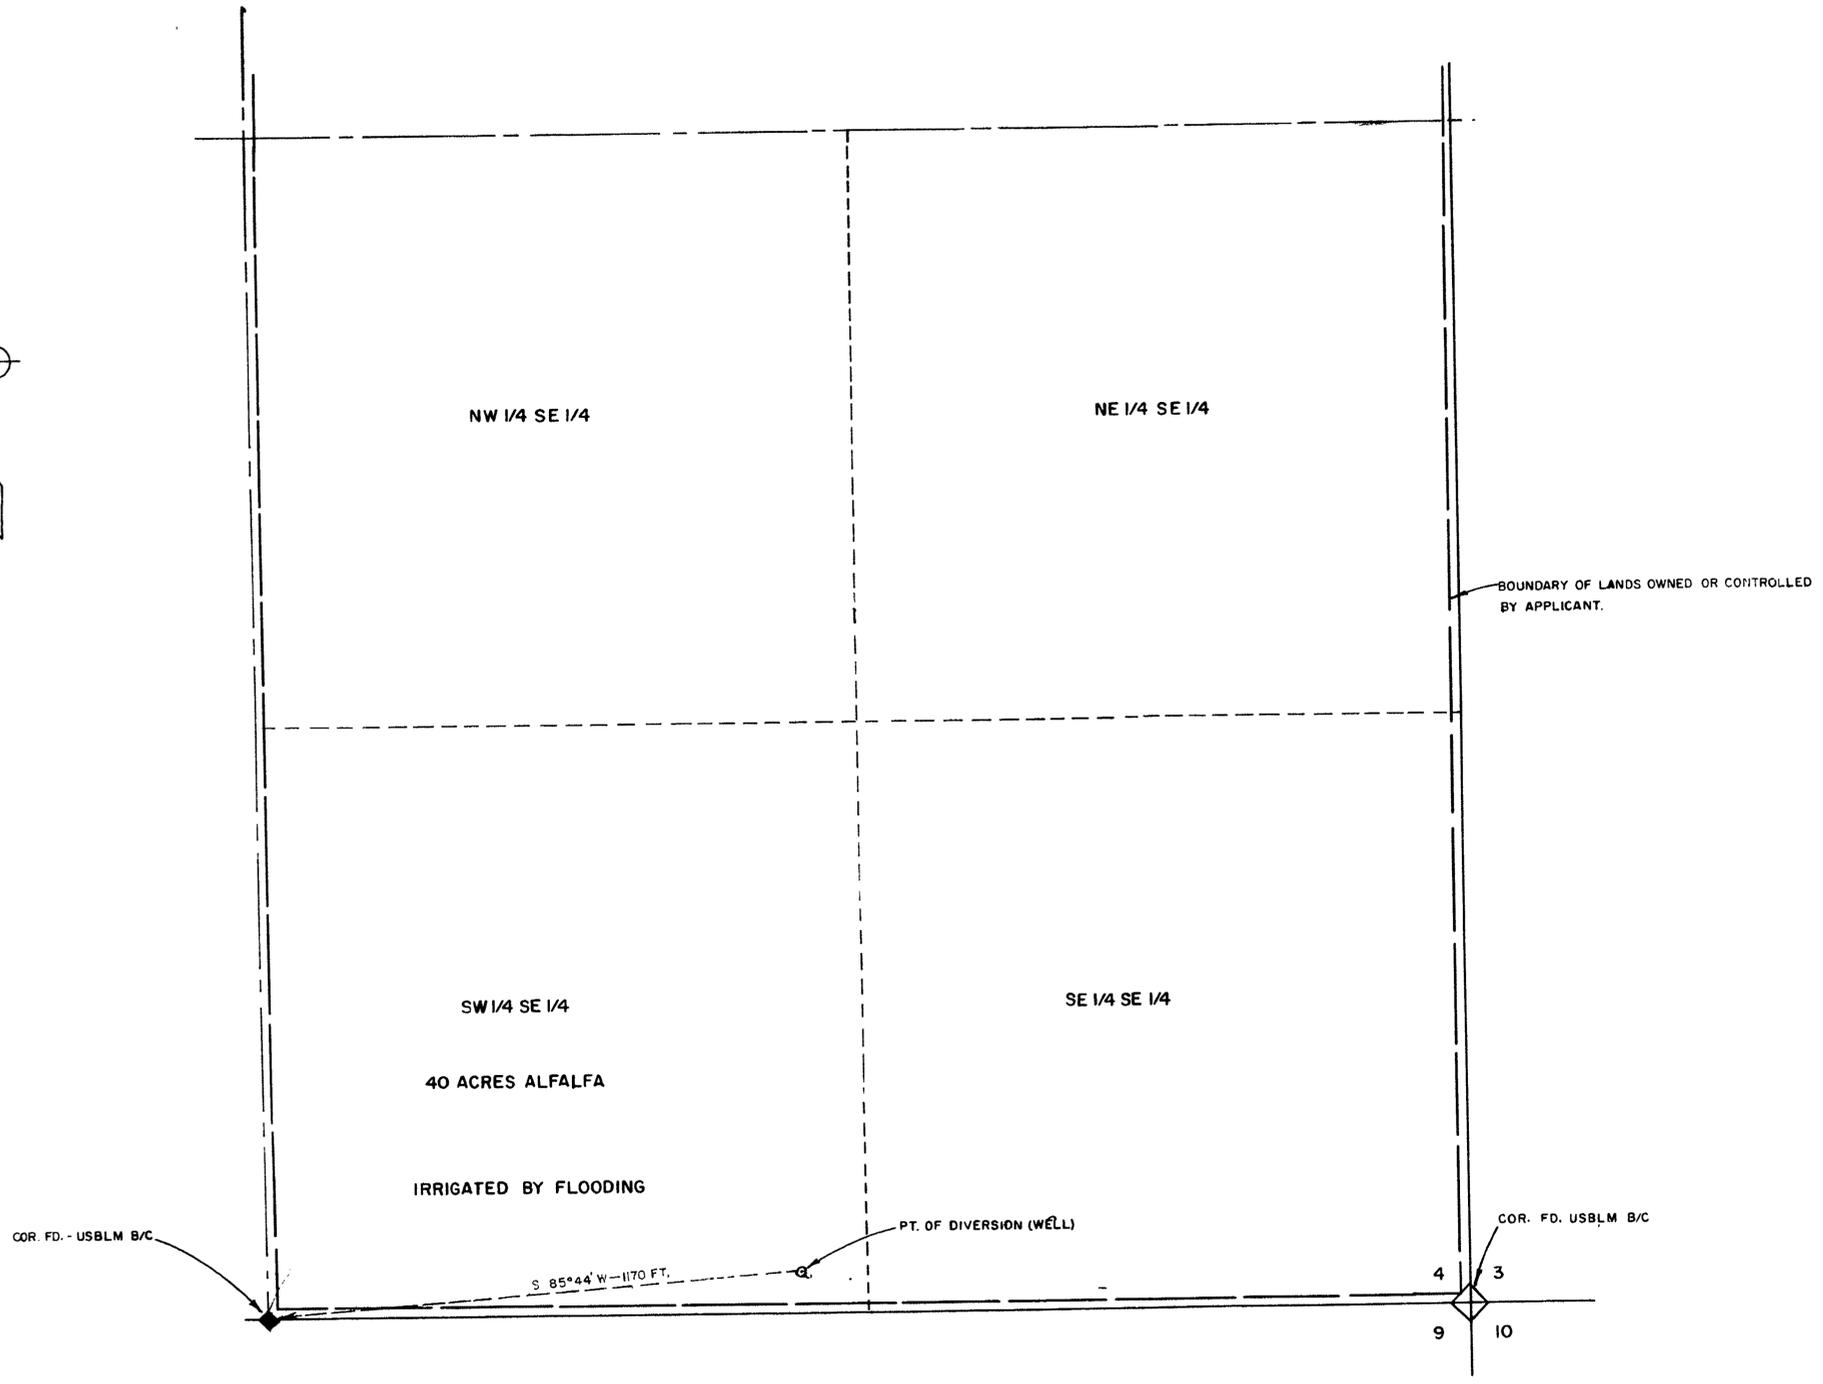

BASE OF BEARINGS—THE SO. BDY. OF S. 4, T. 4 S., R. 36 E., BEARS S 89°59' W PER PLAT OF T. 4 S., R. 36 E., APPROVED APRIL 14, 1955

FILED
OCT 28 1966
STATE ENGINEER'S OFFICE

CERTIFIED COPY 6357 ISSUED 10-28-66


STATE OF NEVADA
COUNTY OF NYE

SS


I, James C. Perkins, Jr., being first duly sworn, depose and say that this map, consisting of one sheet, has been correctly drawn to the designated scale from field notes of a survey made by me (or under my supervision and direction) between the 5th day of OCTOBER and the 7th day of OCTOBER, 1966; that it truly and correctly represents the location and extent of the works used to divert water from UNDERGROUND IN ESMERALDA COUNTY by EUGENE B. and CLEO S. HILL for IRRIGATION purposes, under application number No. 16624. That the point of diversion, the location, size and grades of the diverting channel, location and description of all measuring devices, the location and extent of lands owned or controlled by the applicant upon which water applied for under application No. 16624 are used, together with the area and kind of culture in each 40-acre subdivision, and the location and names of all other works or streams which are crossed by or connected with said works are fully and correctly designated thereon.

James C. Perkins, Jr.
State Water Right Surveyor

Subscribed and sworn to before me
this 26th day of OCTOBER 1966
Notary Public
Notary Public in and for Nye County, Nevada

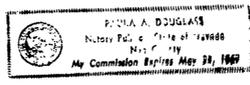

SCALE 1 in. = 200 ft.

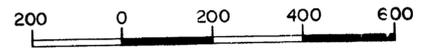

MAP TO ACCOMPANY
PROOF OF BENEFICIAL USE
UNDER APPLICATION No. 16624

FOR
IRRIGATION
BY
EUGENE B. AND CLEO S. HILL
FROM
UNDERGROUND IN ESMERALDA COUNTY

16624