


SECTION	SUBDIVISION	TOWN-SHIP	RANGE	CULTIVATED ACREAGE	DESCRIPTION OF CULTURE	DATE OF FIRST CULTURE
16628						
36	NE 1/4 NW 1/4	12 N 23 E	30	ALFALFA		
"	NW 1/4 NE 1/4	" "	6	"		
"	" "	" "	32	GRAIN		
"	SE 1/4 NW 1/4	" "	38	ALFALFA		
"	SW 1/4 "	" "	12	"		
"	SW 1/4 NE 1/4	" "	40	"		
"	NE 1/4 SW 1/4	" "	40	"		
"	NW 1/4 SE 1/4	" "	40	"		
16629						
35	NW 1/4 NE 1/4	" "	26	ALFALFA		
"	" "	" "	10	MEADOW PASTURE		
"	NE 1/4 "	" "	9	ALFALFA		
"	" "	" "	26	PERMANENT PASTURE		
"	SW 1/4 "	" "	12	MEADOW PASTURE		
"	" "	" "	28	ALFALFA		
"	SE 1/4 "	" "	8	"		
"	" "	" "	16	GRAIN		

STATE OF NEVADA }
 County of Ormsby } ss
 I, Walter G. Reid, being first duly sworn, depose and say that this map, consisting of one sheet, has been correctly drawn to the designated scale from field notes of a survey made by me, on October 2nd, 1961; that it truly and correctly represents the proposed location and extent of the works used to divert water from underground sources in Lyon County, by Sweetwater Ranch Company for irrigation purposes, under Application Nos. 16628 and 16629. That the point of diversion, the location, size of the diverting channel, location and description of all measuring devices, the location and extent of lands owned or controlled by the applicant upon which water applied for under Application Nos. 16628 and 16629 is used, together with the area and kind of culture in each 40-acre subdivision, and the location and names of all other works or streams, which are crossed by, or connected with the said works, are fully and correctly designated thereon.


Walter G. Reid
 State Water Right Surveyor

Subscribed and sworn to before me this 2nd day of October, 1961.

Mrs. Helen Howard
 Notary Public in and for Ormsby County, Nevada.

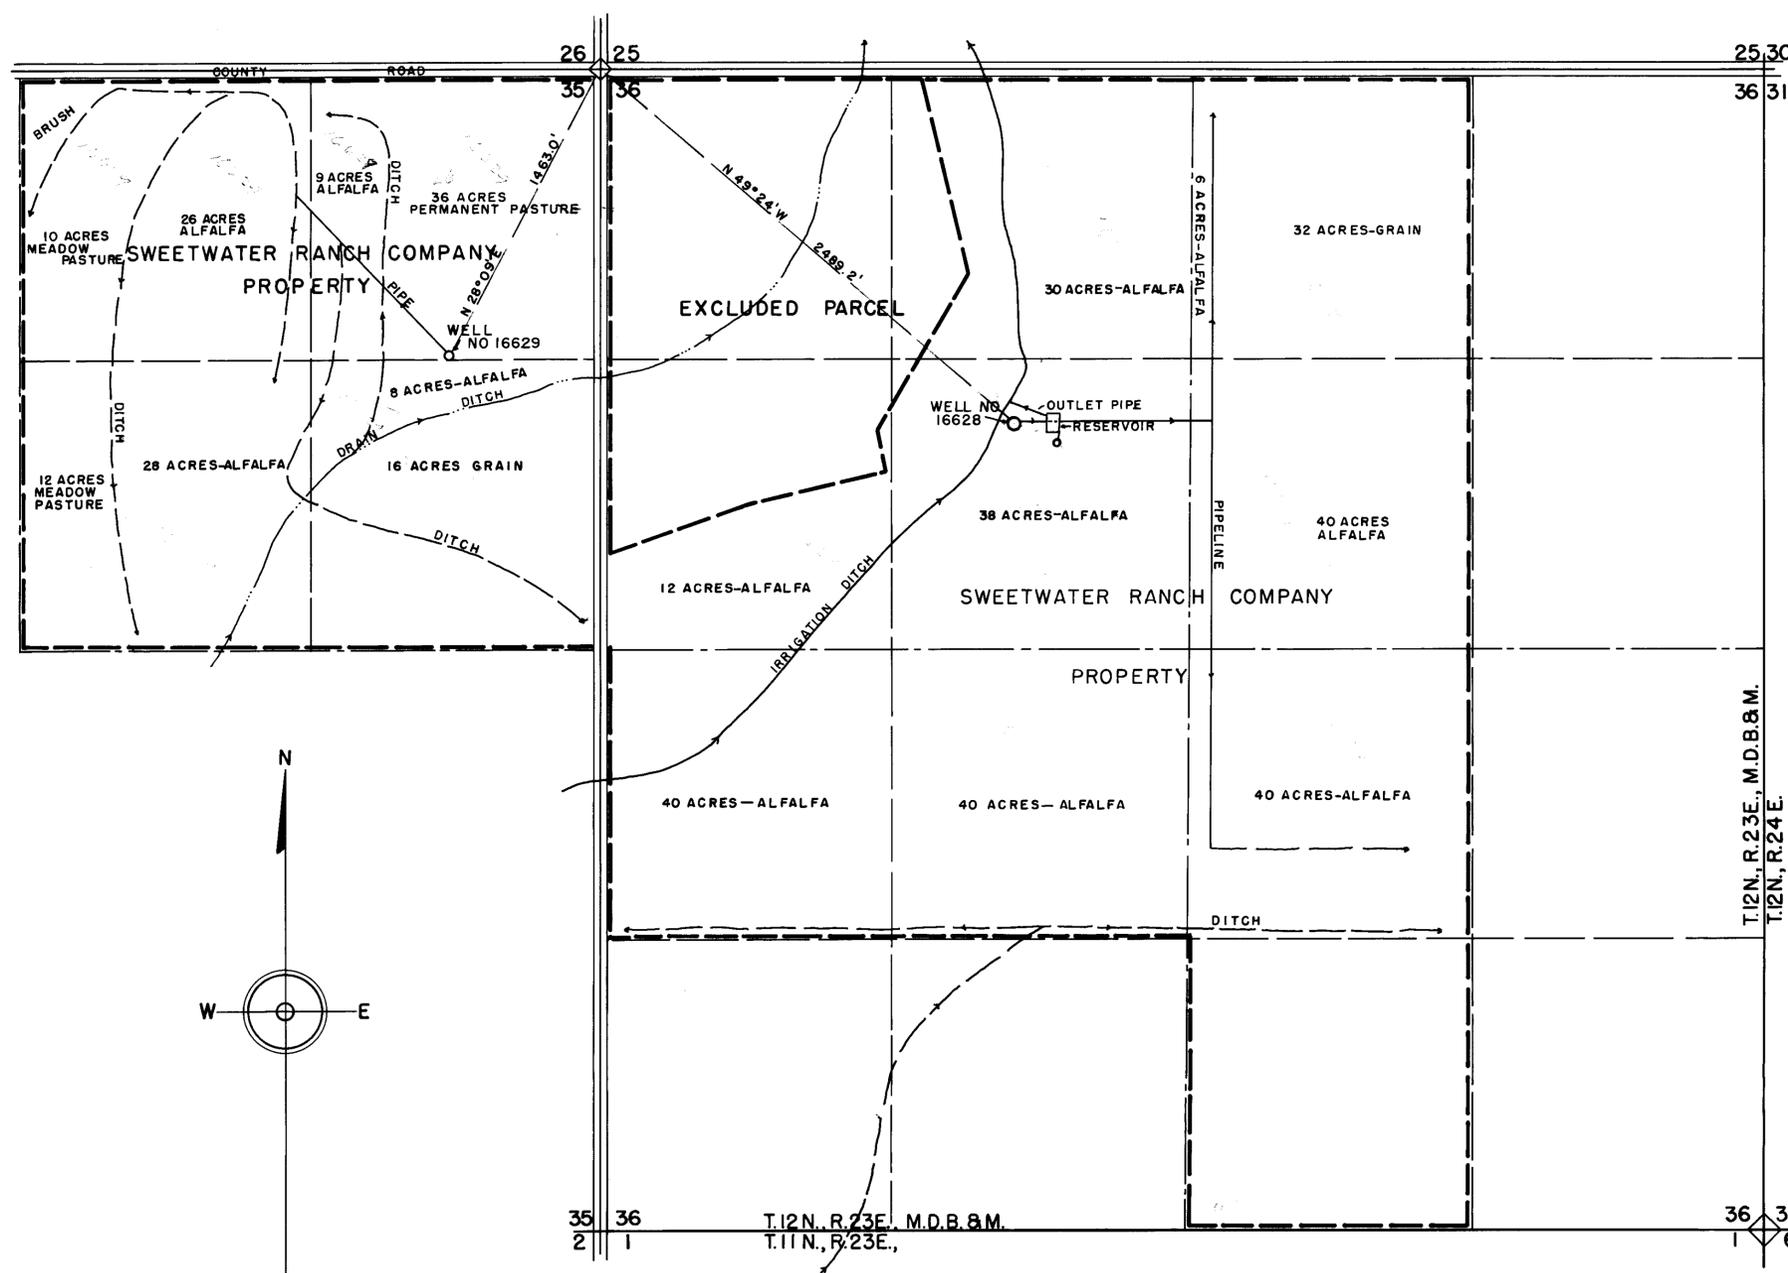

FILED
 Nov. 1, 1961
 STATE ENGINEER'S OFFICE

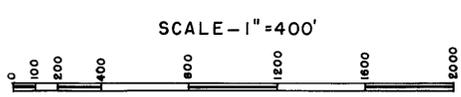

See Relinquishment Map

25895 CERTIFICATE No. 8090 ISSUED 6-11-73
 16628 CERTIFICATE No. 5317 ISSUED May 7, 1962
 16629 CERTIFICATE No. 5318 ISSUED May 7, 1962



MAP
 TO ACCOMPANY PROOF
 OF BENEFICIAL USE UNDER
 APPLICATION NOS. 16628 & 16629
 FOR IRRIGATION
 BY SWEETWATER RANCH COMPANY

83121 25895 File Under 16628 16629