

T14NR43E


Found Rock Corner

21 22  
28 27

SECTION	SUB-DIVISION	TOWNSHIP	RANGE	CULTIVATED ACREAGE	DISCRPTION OF CULTURE	DATE OF FIRST CULTURE
28	SW 4 of NE 4	14 N	43 E	0.25	GARDEN	
"	NW 4 of SE 4	"	43 E	20.47	HAY	



Basis of Bearings  
Decl 17° 30'  
Magnetic Needle

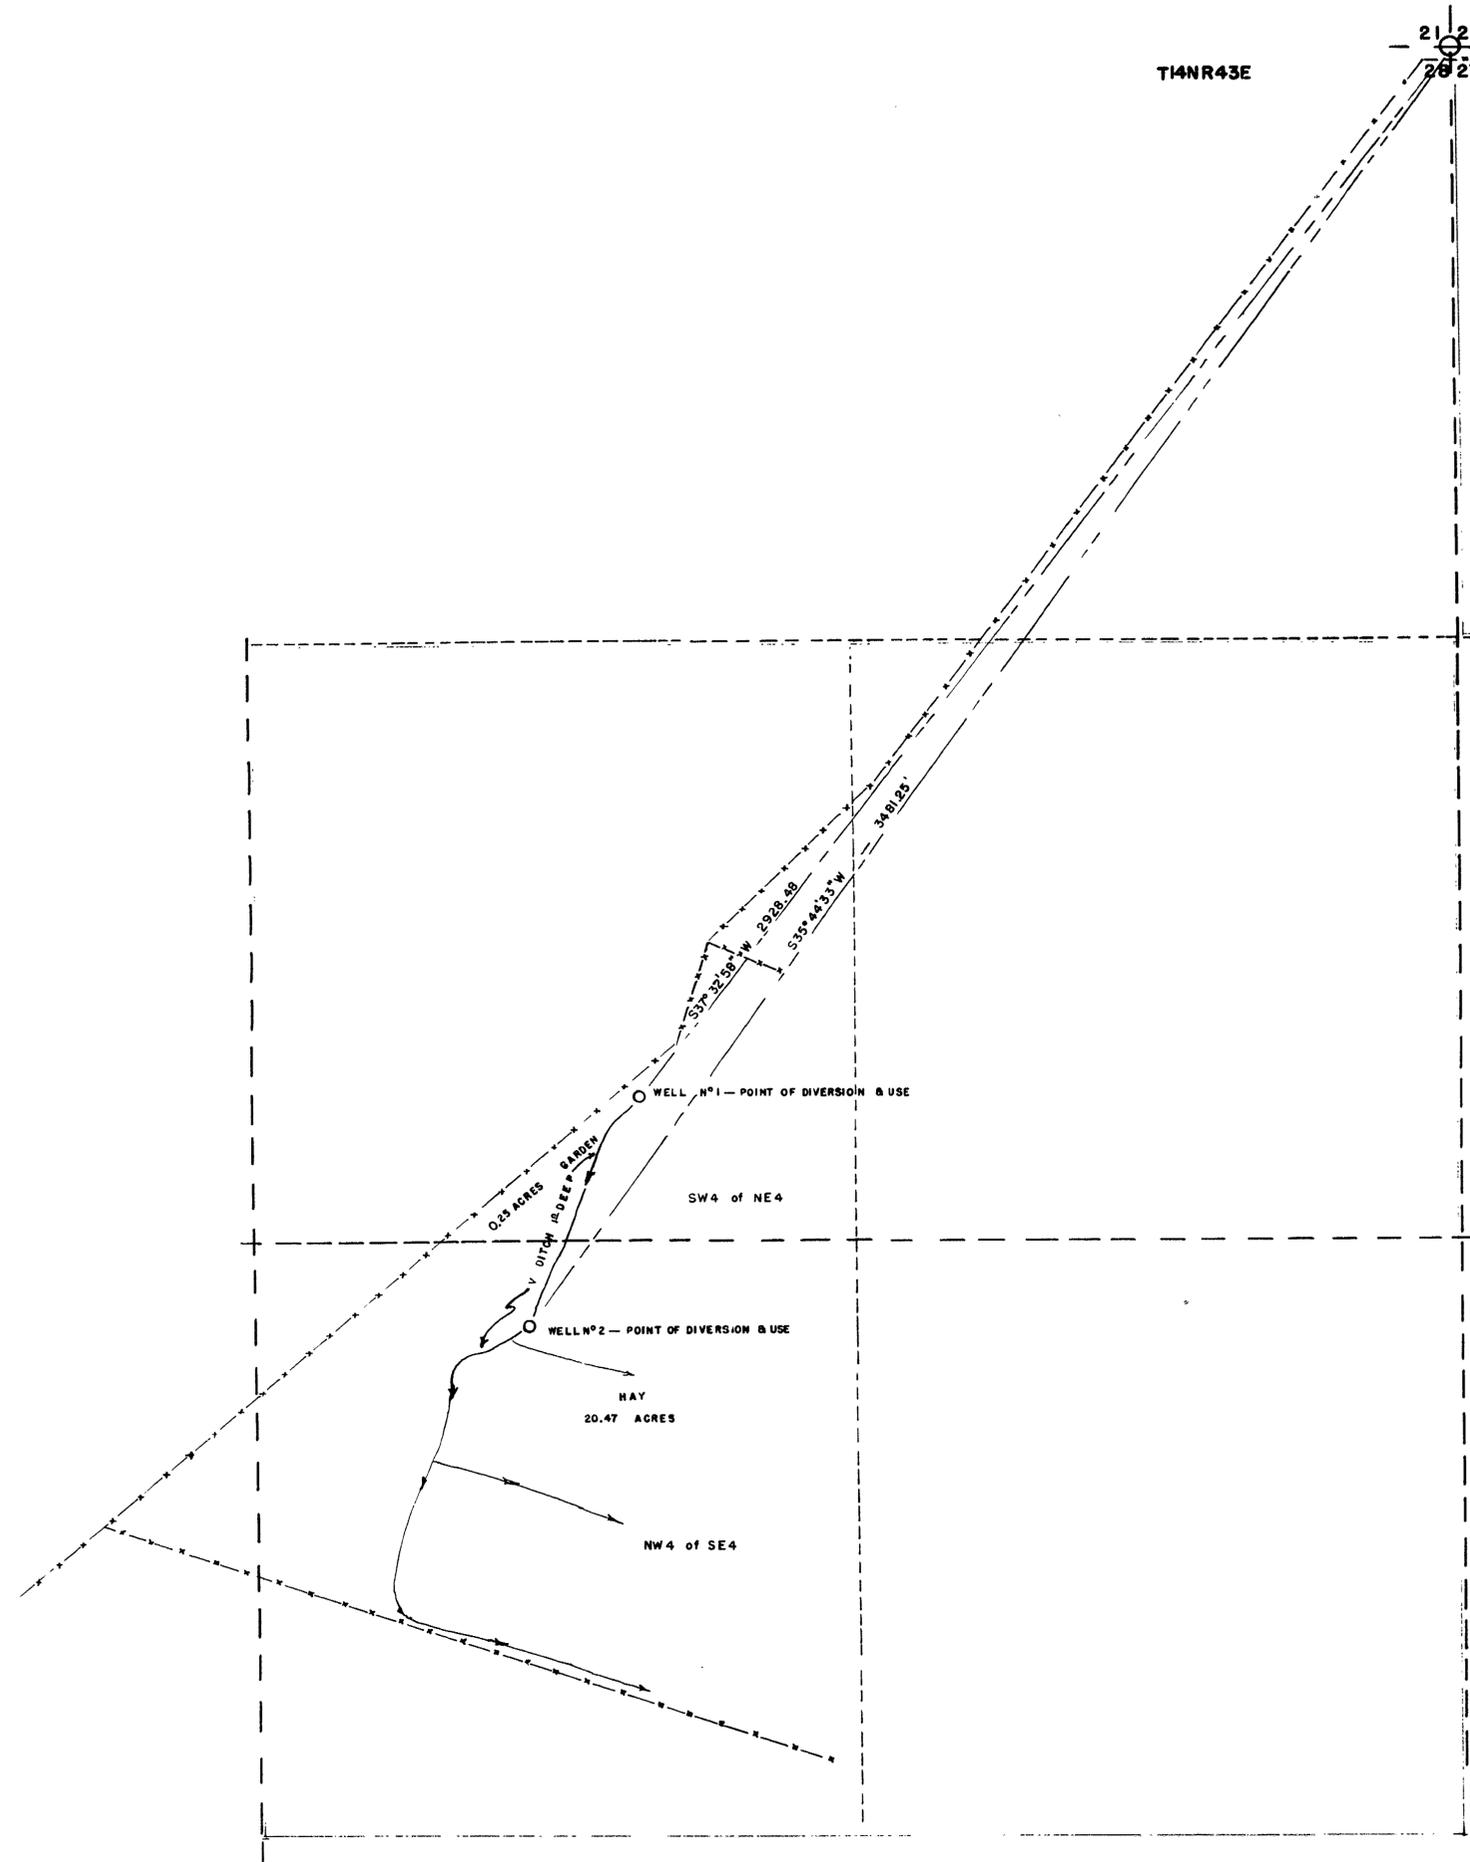

1957 APR 15 PM 3 57  
OFFICE  
STATE ENGINEER

**FILED**  
APR 15 1957  
STATE ENGINEER'S OFFICE

STATE OF NEVADA } ss.  
County of White Pine

I, J.V. Caselli, being first duly sworn, depose and say that this map consisting of one sheet, inclusive, has been drawn to the designated scale from field notes of a survey made by me between the 2nd day of April and the 3rd day of April 1957; that it truly and correctly represents the location and extent of the works used to divert water from Well N°1 & Well N°2, Nye County, by Charles E. McLeod for irrigation purposes under application N° 16847. That the points of diversion the location, size and grades of the diverting channel, location and description of all measuring devices, the location and extent of lands owned or controlled by the applicant upon which water applied for under application N° 16847 is used, together with the area and kind of culture in each 40 acre sub-division, and the location and names of all other works or streams which are crossed by or connected with said works are fully and correctly designated thereon.

*J. V. Caselli*  
State Water Right Surveyor



16847 CERTIFICATE NO. 4666 ISSUED  
Maid 28, 1958

16848 CERTIFICATE NO. 4667 ISSUED

Subscribed and sworn to before me this 15th day of April, 1957  
*Walter C. ...*  
Notary Public in and for White Pine County, Nevada  
ARREST C. SHANOLL, Notary Public  
My Commission Expires August 9, 1962

MAP TO ACCOMPANY  
PROOF OF BENEFICIAL USE UNDER N° 16847  
FOR  
IRRIGATION  
FROM  
WELL N° 1 & WELL N° 2  
BY  
CHARLES E. McLEOD  
TONOPAH, NEVADA  
SCALE 1" = 200 FT.  
SURVEYED BY -  
J.V. CASELLI  
ELY, NEVADA

FILE UNDER 16847-16848