


SECTION	SUBDIVISION	TOWNSHIP	RANGE	CULTIVATED ACREAGE	DESCRIPTION OF CULTURE	DATE OF FIRST CULTURE
22	SE ⁴ SW ⁴	T.21N.	R.70E.	4.308	GRAIN	
"	"	"	"	4.679	PASTURE	
"	"	"	"	10.549	ALFALFA	
"	"	"	"	14.262	MEADOW	
"	SW ⁴ SE ⁴	"	"	4.220	ALFALFA	
"	"	"	"	1.350	PASTURE	
27	NE ⁴ NW ⁴	"	"	.253	PASTURE	
"	"	"	"	3.121	ALFALFA	
"	"	"	"	3.629	MEADOW	
"	NW ⁴ NE ⁴	"	"	16.119	ALFALFA	
"	"	"	"	9.621	MEADOW	
"	SW ⁴ NE ⁴	"	"	2.869	ALFALFA	
"	"	"	"	4.810	MEADOW	
				TOTAL ACREAGE — 79.87 ACRES		

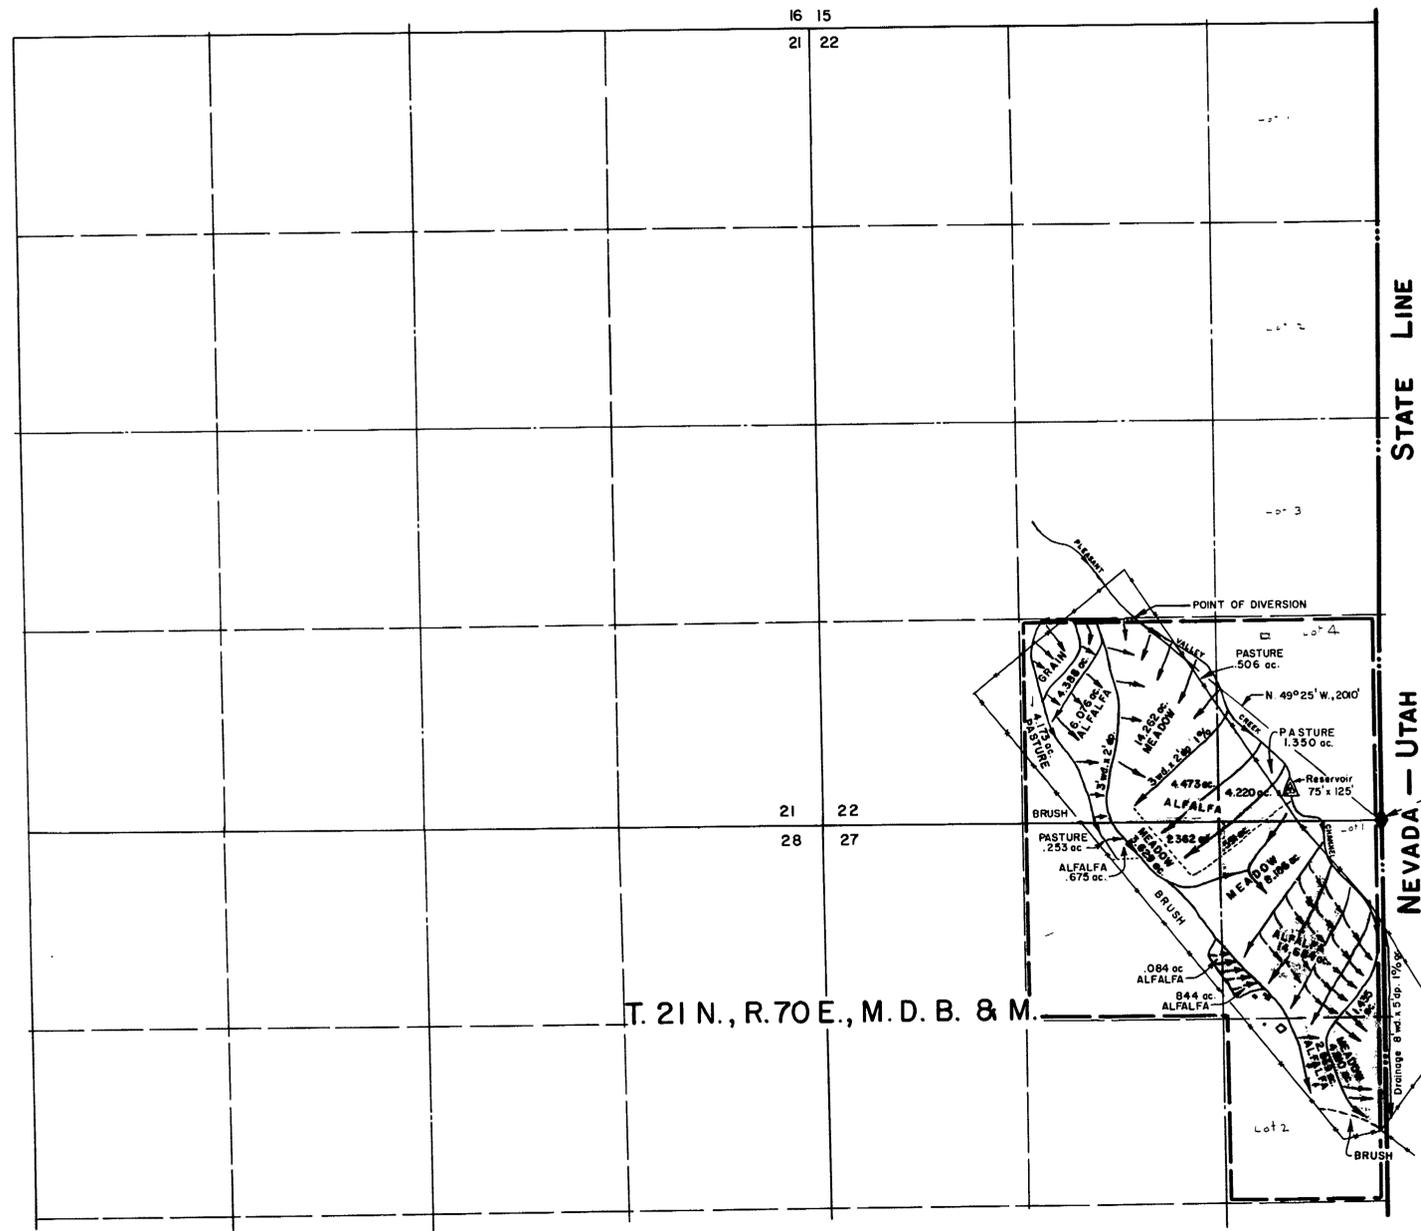

STATE OF NEVADA S.S.
County of White Pine

I, Robert W. Millard, being first duly sworn, depose and say that this map, consisting of one sheet, has been correctly drawn to the designated scale from field notes of a survey made under my supervision and direction between the 11th and 13th days of February, 1960; that it truly and correctly represents the location and extent of the work used to divert from PLEASANT VALLEY CREEK CHANNEL, in WHITE PINE COUNTY, by HAROLD V. PARKER, for irrigation purposes under application No. 16888. That the point of diversion, the location, size and grades of the diverting channel, location and description of all measuring devices, the location and extent of lands owned or controlled by the applicant upon which water applied for under application No. 16888 is used, together with the area and kind of culture in each 40-acre subdivision, and the location and names of all other works or streams which are crossed by or connected with said works are fully and correctly designated thereon.


Robert W. Millard
State Water Right Surveyor

Subscribed and sworn to before me this day of Feb., 1960

August K. Nicard

Notary Public in and for White Pine County, Nev.
My commission expires February 25, 1961

CORNER FOUND — 2 1/2" BRASS CAP
2" BLACK PIPE, 20" OUT OF MOUND
IN N-S FENCE.

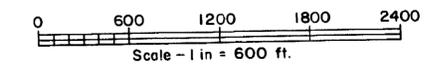

**MAP TO ACCOMPANY PROOF OF
BENEFICIAL USE UNDER PERMIT No. 16888
IRRIGATION**

BY **HAROLD V. PARKER**
FROM: **PLEASANT VALLEY CREEK CHANNEL**
SURVEYED BY **F. W. MILLARD & SON** ELY, NEVADA
2 / 16 / 60

FILED
Feb. 16, 1960
STATE ENGINEER

CERTIFICATE No. 5010 ISSUED July 1, 1960

16888