


POINT OF DIVERSION S.E. 1/4, N.W. 1/4  
SEC. 2, T.19S., R.56E., M.D.B. & M.

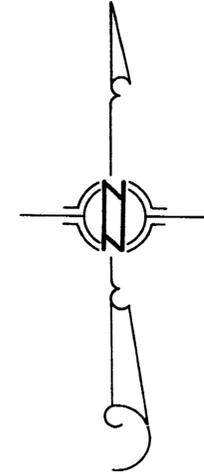

-SCALE: 1"=200'-  
200 0 200 400 600

-NOTE-

BASIS OF BEARING: (N. 89° 25' 00" E.) NORTH LINE OF SEC. 2, T.19S., R.56E. M.D.B. & M., CLARK COUNTY, NEVADA, DEPENDENT RESURVEY, U.S. DEPARTMENT OF THE INTERIOR, GENERAL LAND OFFICE.

STATE OF NEVADA )  
COUNTY OF CLARK )


I, BENNETT J. VASEY, AS AGENT FOR TYSON ENGINEERING COMPANY, BEING FIRST DULY SWORN, DEPOSE AND SAY THAT THIS MAP, CONSISTING OF ONE SHEET, HAS BEEN CORRECTLY DRAWN TO THE DESIGNATED SCALE FROM FIELD NOTES OF A SURVEY MADE UNDER MY SUPERVISION AND DIRECTION ON THE 21<sup>ST</sup> DAY OF FEBRUARY, 1964, THAT IT TRULY AND CORRECTLY REPRESENTS THE PROPOSED LOCATION AND EXTENT OF THE WORKS USED TO DIVERT WATER FROM AN UN-NAMED SPRING IN CLARK COUNTY BY CLARENCE A. MOFFORD FOR QUASI-MUNICIPAL AND DOMESTIC PURPOSES UNDER APPLICATION N° 16987, THAT THE POINT OF DIVERSION, THE LOCATION AND SIZE OF THE DIVERTING CHANNEL, LOCATION AND DESCRIPTION OF ALL MEASURING DEVICES; THE LOCATION AND EXTENT OF LANDS OWNED OR CONTROLLED BY THE APPLICANT UPON WHICH WATER APPLIED FOR UNDER APPLICATION N° 16987 IS USED, TOGETHER WITH THE AREA AND KIND OF CULTURE IN EACH 40-ACRE SUBDIVISION, AND THE LOCATION AND NAMES OF ALL OTHER WORKS OR STREAMS WHICH ARE CROSSED BY OR CONNECTED WITH SAID WORKS ARE FULLY AND CORRECTLY DESIGNATED THEREON.

*Bennett J. Vasey*  
STATE WATER RIGHT SURVEYOR

SUBSCRIBED AND SWORN TO BEFORE ME THIS 21<sup>st</sup> DAY OF February, 1964

*Geraldine B. Tyson*  
NOTARY PUBLIC IN AND FOR CLARK COUNTY, NEVADA

MY COMMISSION EXPIRES April 30, 1967

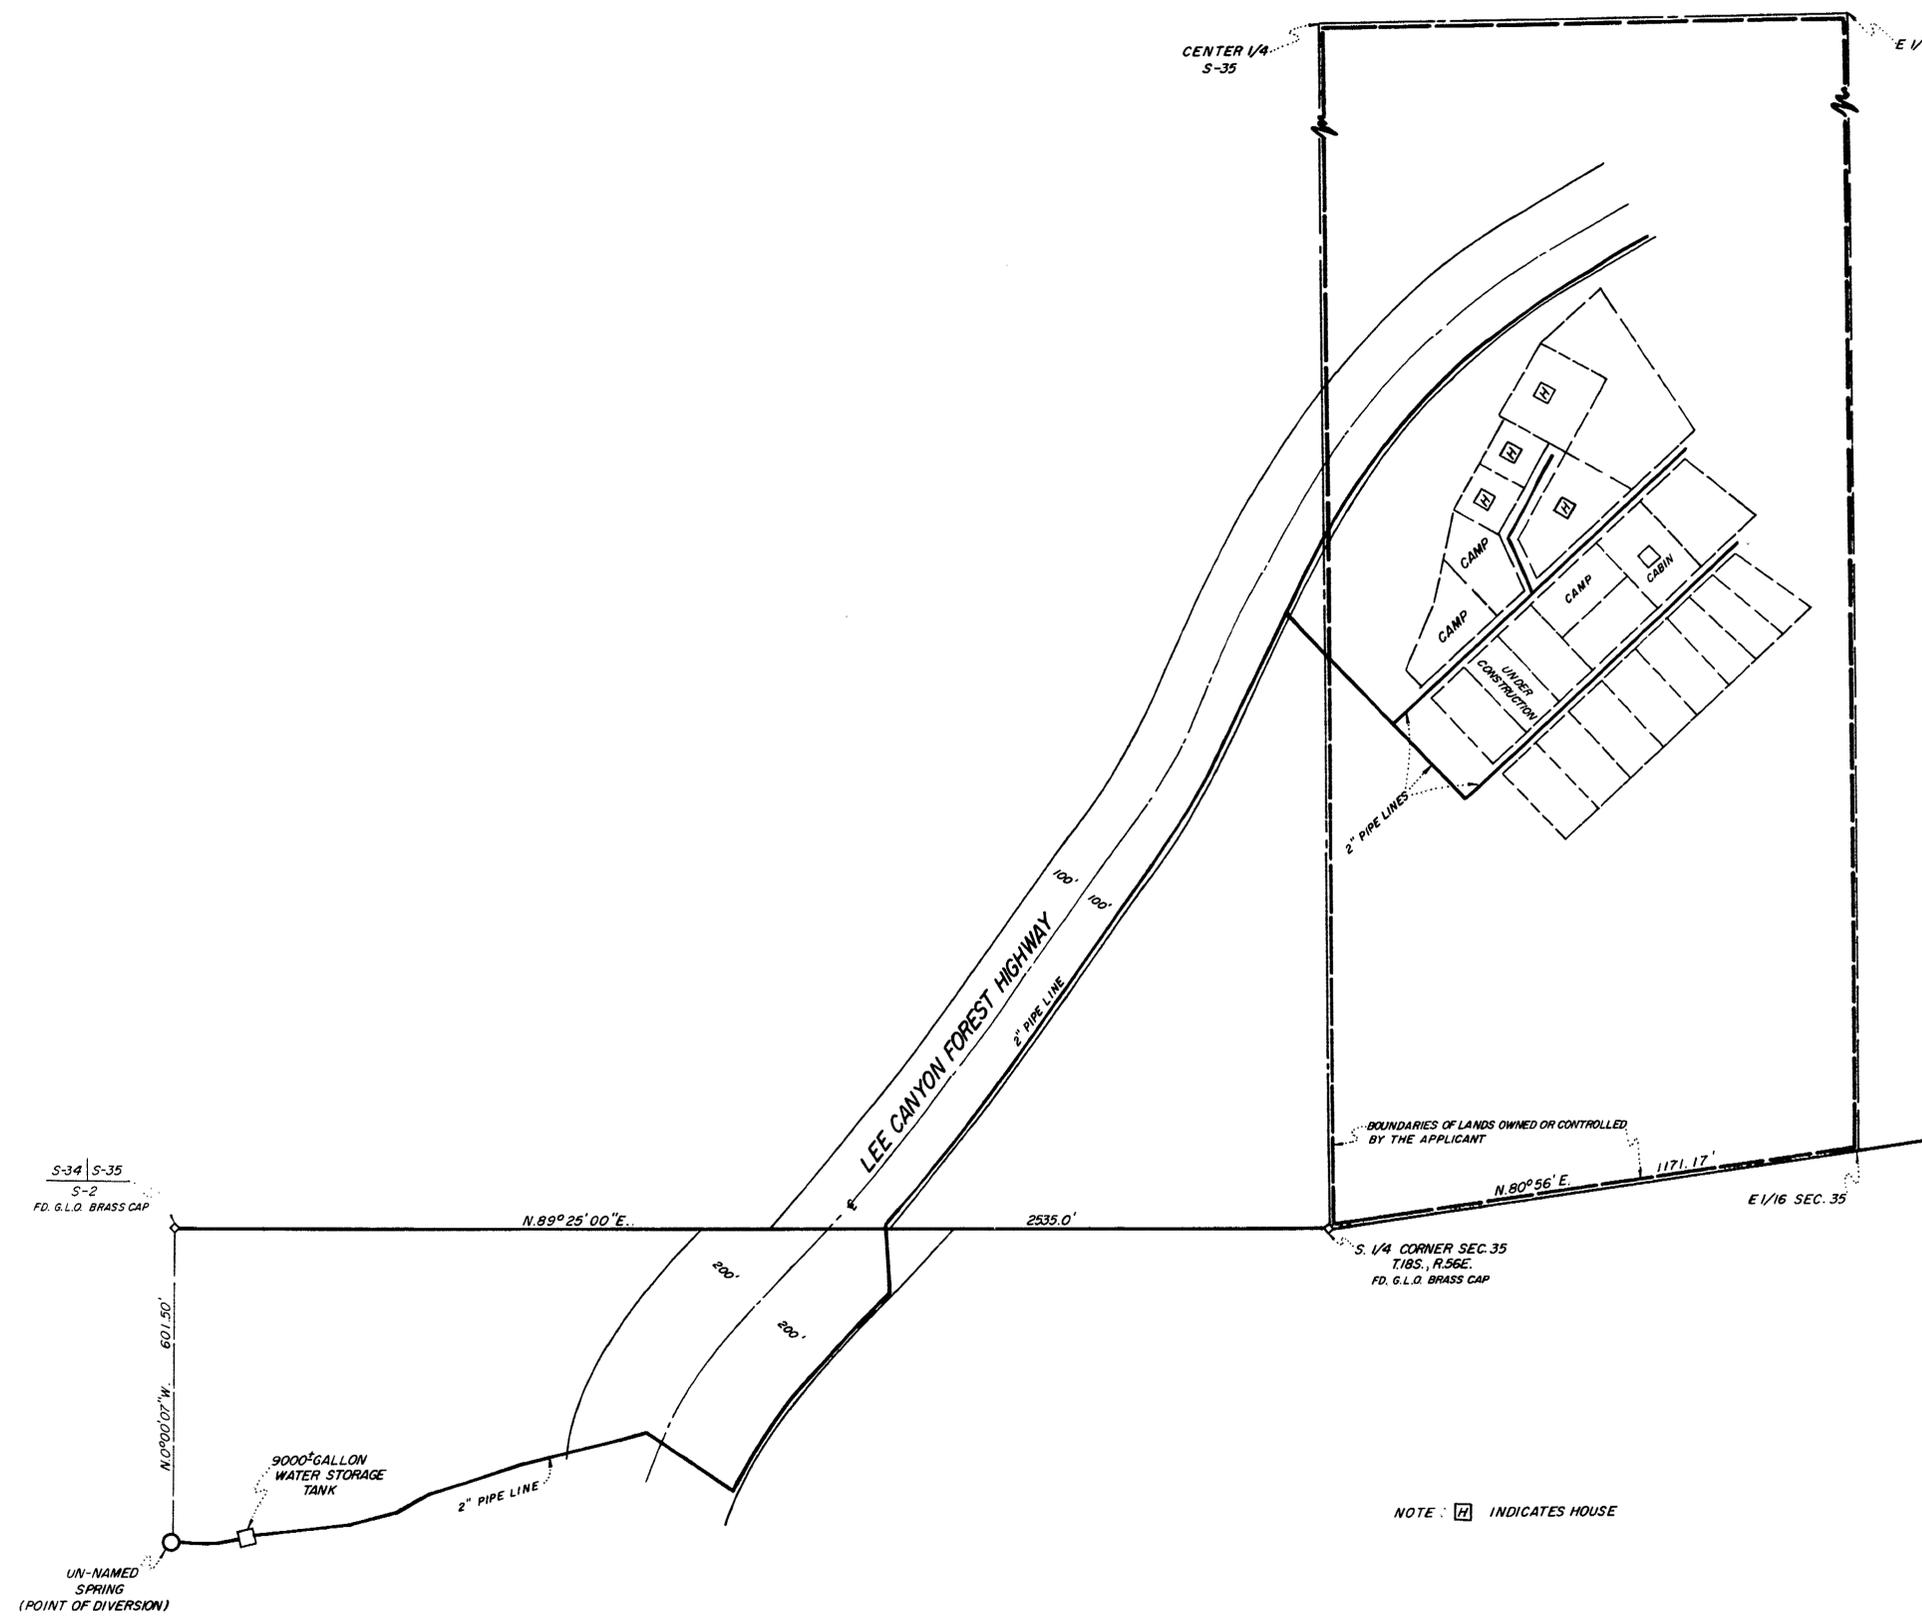

NOTE: [square symbol] INDICATES HOUSE

MAP TO ACCOMPANY PROOF OF BENEFICIAL USE  
UNDER APPLICATION N° 16987  
FOR  
QUASI-MUNICIPAL AND DOMESTIC USE  
BY  
**CLARENCE A. MOFFORD**  
FROM  
AN UN-NAMED SPRING  
CLARK COUNTY, NEVADA

5726 June 10, 1964