


N

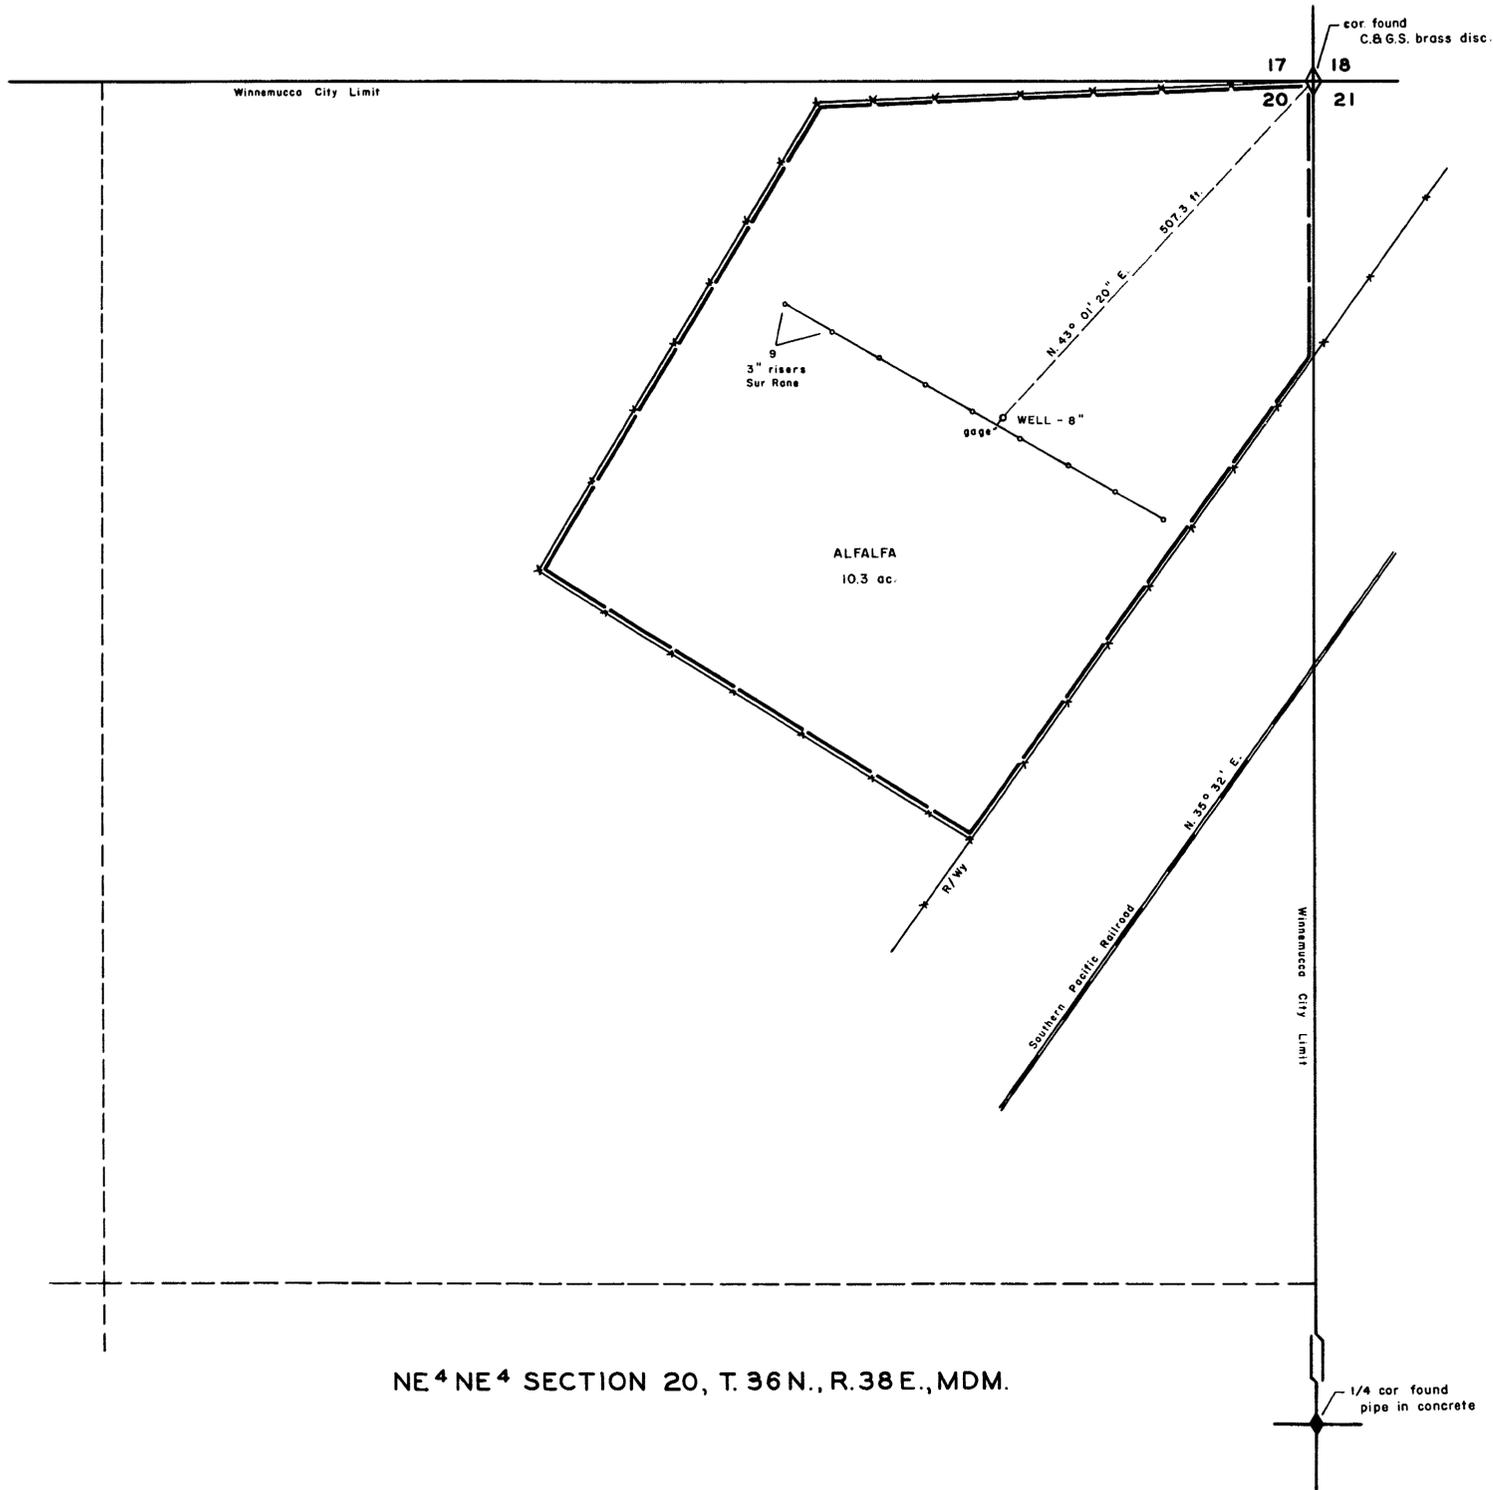

NE 4 NE 4 SECTION 20, T. 36 N., R. 38 E., MDM.

| Section | Subdivision | Township | Range | Cultivated acreage | Description of culture | Date of first culture |
|---------|-------------|----------|-------|--------------------|------------------------|-----------------------|
| 20 | NE 4 NE 4 | 36 N. | 38 E. | 10.3 | Alfalfa | |


STATE OF NEVADA SS
COUNTY OF HUMBOLDT

I, William J. Newman, being first duly sworn, depose and say that this map, consisting of one sheet, has been correctly drawn to the designated scale from field notes of a survey made by me on the 10th day of March, 1962; that it truly and correctly represents the location and extent of the works used to divert water from underground in Humboldt County, by JAMES W. KINNEY for irrigation and domestic purposes under application No. 17093. That the point of diversion, the location, size and grades of the diverting conduit, location and description of all measuring devices, the location and extent of lands owned or controlled by the applicant upon which water applied for under application No. 17093 is used, together with the area and kind of culture in each 40-acre subdivision, and the location and names of all other works or streams which are crossed by or connected with said works are fully and correctly designated thereon.

William J. Newman
State Water Right Surveyor

Subscribed and sworn to before me this 22 day of March, 1962

Henry D. Dutton
Notary Public in and for Humboldt County, Nevada.
My Commission Expires March 10, 1964

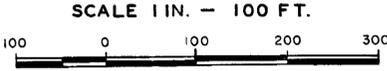

FILED
Mar 23 1962
STATE ENGINEER'S OFFICE

Bearing reference - East line Section 20,
T. 36 N., R. 38 E., MDM. from plot filed with
Humboldt County Recorder. S. 0° 09' 40" W.

CREATED BY FILE 53601 ISSUED July 3, 1962

MAP TO ACCOMPANY
PROOF OF BENEFICIAL USE
UNDER APPLICATION No. 17093
FOR IRRIGATION AND DOMESTIC USE
BY JAMES W. KINNEY
FROM UNDERGROUND

17093