


Section	Sub-division	Town-ship	Range	Acreage	Culture
13	SW 1/4 SW 1/4	13 N.	20 E.	4.64	Oats.
13	SE 1/4 SW 1/4	13 N.	20 E.	16.05	Oats
13	SE 1/4 SW 1/4	13 N.	20 E.	2.34	Farmyard
Total				23.03	

T. 13 N., R. 20 E., M. B. and M.

11 12
14 13

Note:-
Trees, Lawn, and Flowers, are irrigated within the Farmyard.

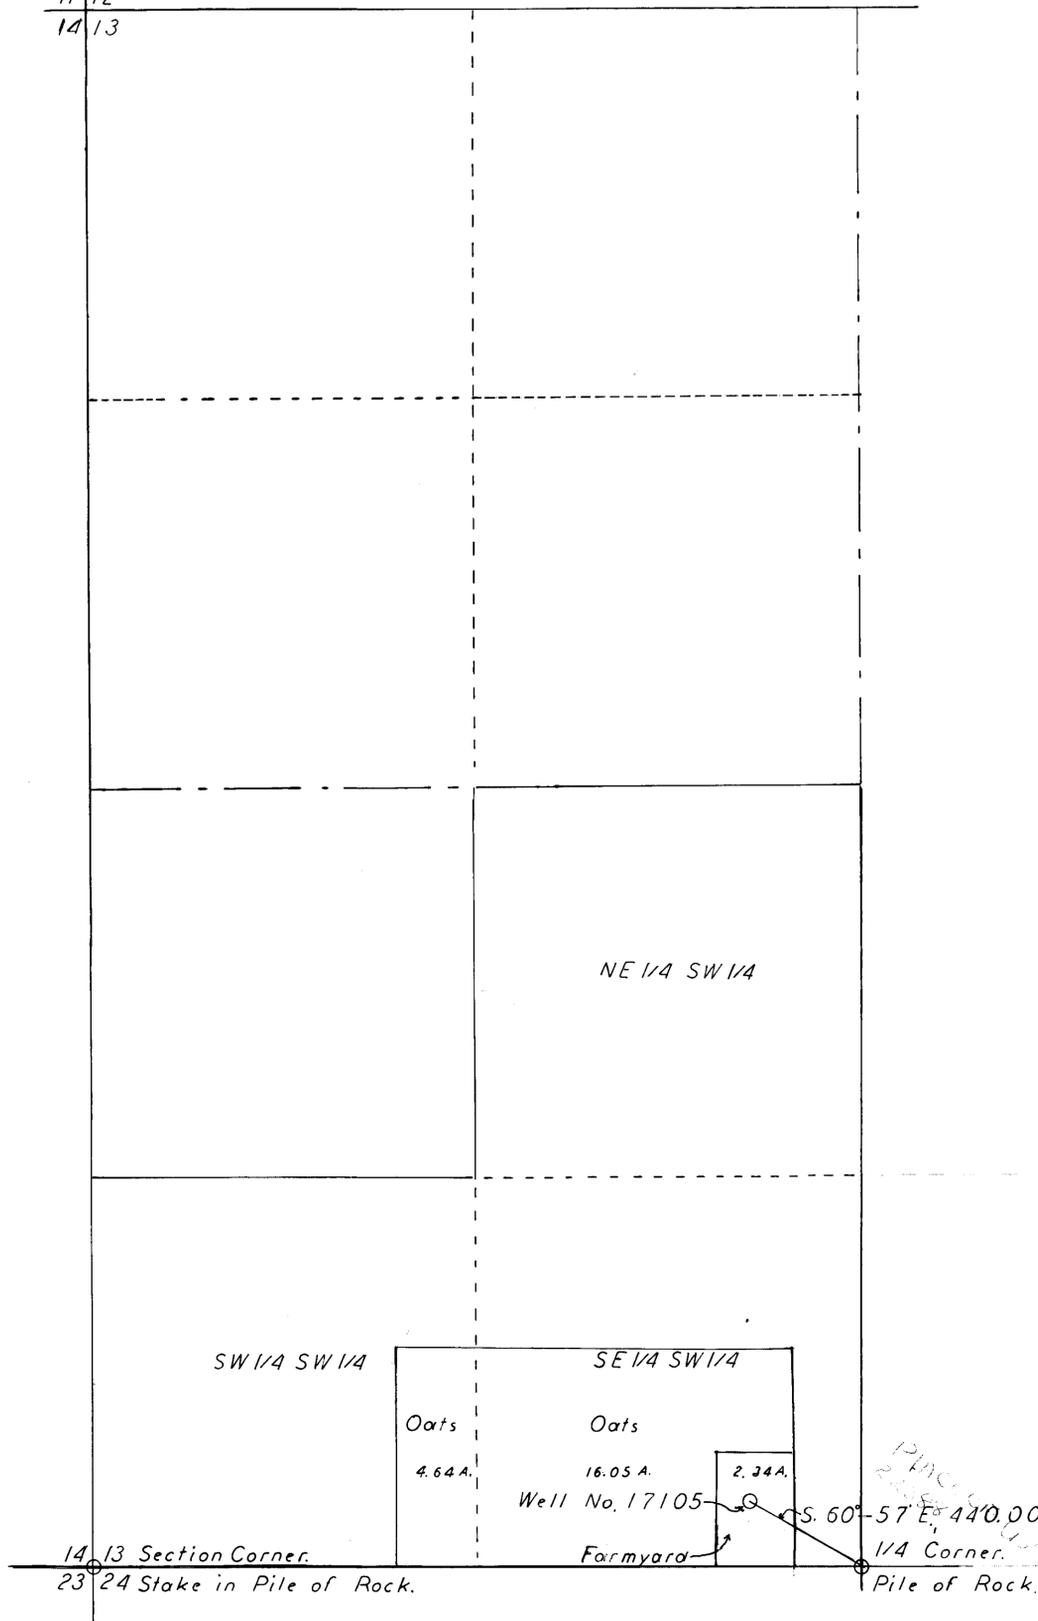

STATE OF NEVADA }
COUNTY OF ORMSBY } SS.

I, J.A. Millar, being first duly sworn, depose and say that this map, consisting of one sheet, has been correctly drawn to the designated scale from field notes of a survey made by me on October 12, 1963; that it truly and correctly represents the location and extent of the works used to divert water from An Underground Source, in Douglas County, Nevada, by Joseph L. Nebe, for irrigation and domestic purposes, under Application No. 17105, That the point of diversion, the location and size of ditch channel, location and description of the measuring device, the location and extent of lands owned by Applicant upon which water applied for under Application No. 17105 is used; together with the area and kind of culture in each 40-acre subdivision, are fully and correctly designated thereon.

J. A. Millar
State Water Right Surveyor.

Subscribed and sworn to before me this 18th day of October, 1963.

Mrs. Lilla Sherwood
Notary Public in and for Ormsby County, Nevada.

MAP
TO ACCOMPANY
PROOF OF BENEFICIAL USE
UNDER APPLICATION No. 17105
FOR IRRIGATION AND DOMESTIC
FROM AN UNDERGROUND SOURCE
BY JOSEPH L. NEBE
Scale:- 1 inch = 300 feet.

FILED
OCT 23 1963

5664 FILED Dec. 11, 1963

81361 22388 UNDER 17105