

| Sec. | Subdivision   | Township | Range | Cultivated acreage | Description of culture | Date of first culture |
|------|---------------|----------|-------|--------------------|------------------------|-----------------------|
| 25   | NE 1/4 SE 1/4 | 21 S     | 53 E  | 5.4                | Barley                 |                       |
| 25   | NW 1/4 SE 1/4 | 21 S     | 53 E  | 4.2                | Barley                 |                       |
|      |               |          |       |                    |                        |                       |


STATE OF NEVADA  
COUNTY OF NYE

} SS

I, Harry H. Hughes, being first duly sworn, depose and say that this map, consisting of one sheet, has been correctly drawn to the designated scale from field notes of a survey made by me (or under my supervision and direction) between the 14th day of January and the 15th day of January, 1962; that it truly and correctly represents the location and extent of the works used to divert water from an underground source, in Nye County, by John W. Ward, for irrigation and domestic purposes, under application number No. 17117. That the point of diversion, the location, size and grades of the diverting channel, location and description of all measuring devices, the location and extent of lands owned or controlled by the applicant upon which water applied for under application No. 17117 are used, together with the area and kind of culture in each 40-acre subdivision, and the location and names of all other works or streams which are crossed by or connected with said works are fully and correctly designated thereon.

*Harry H. Hughes*  
State Water Right Surveyor

Subscribed and sworn to before me  
this 6<sup>th</sup> day of Feb. 1962  
*M. Delmer Jacobsen*  
Notary Public in and for Nye County Nevada

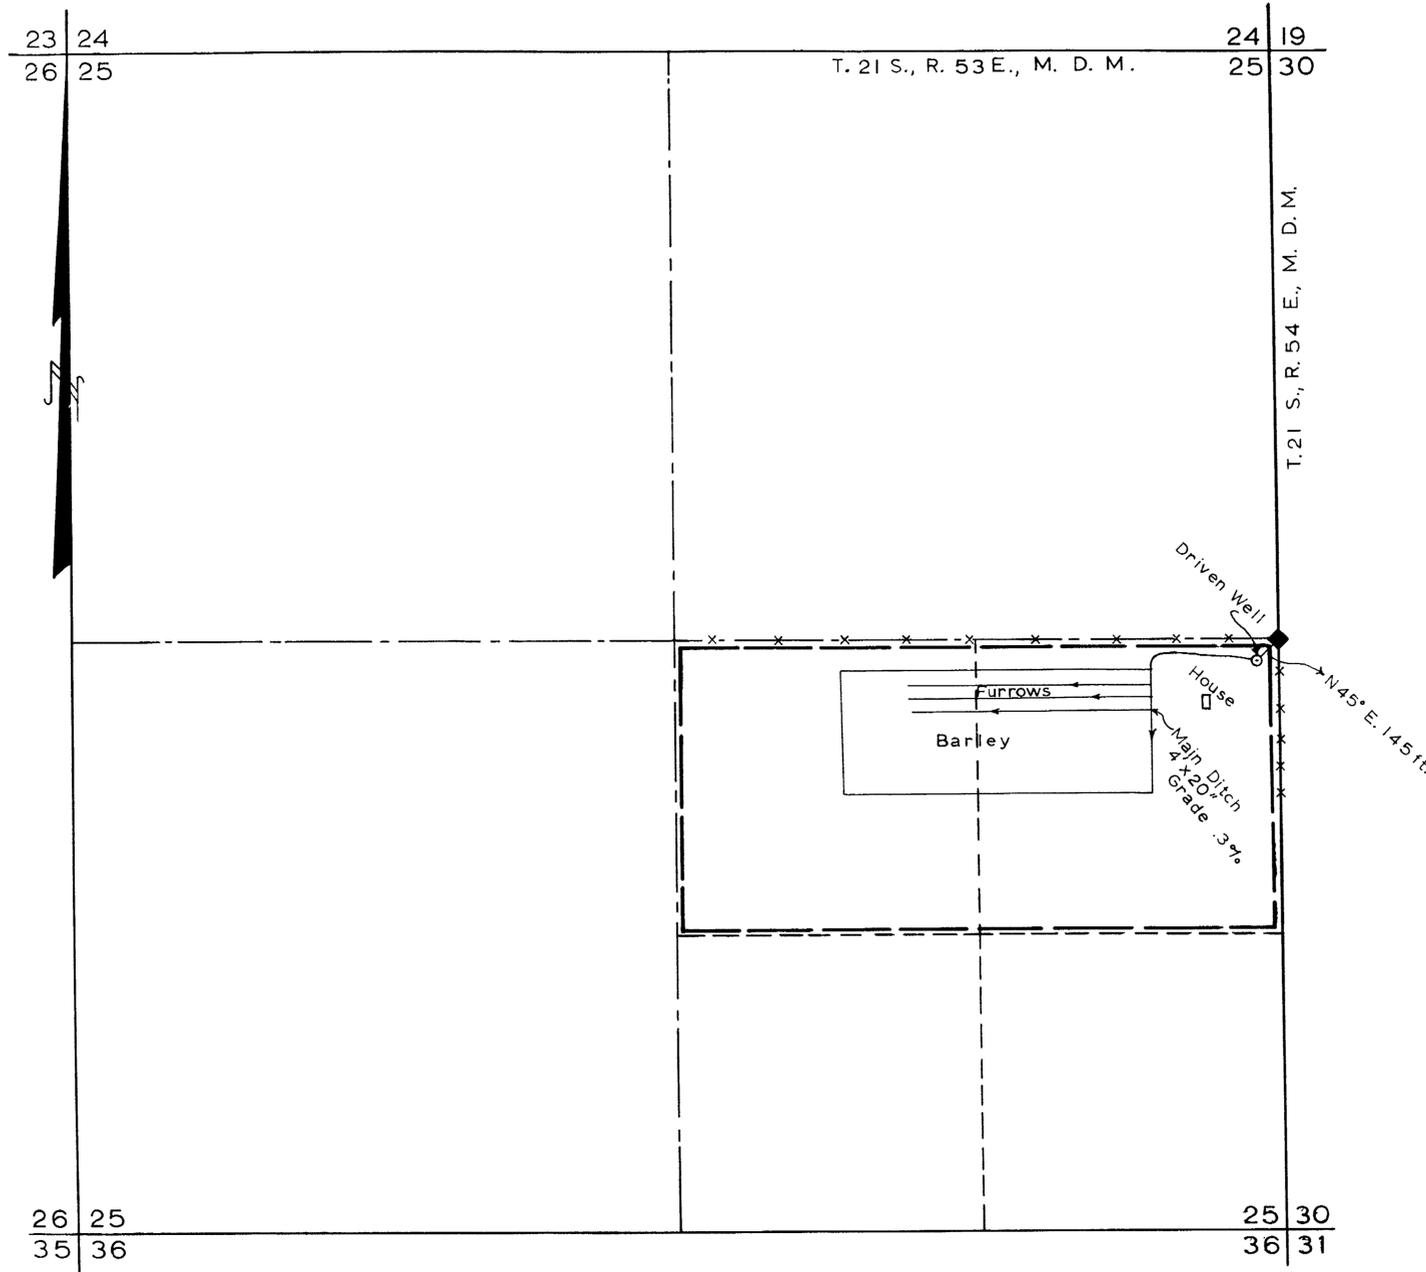

SCALE 1 in. = 400 ft.



FILED  
Feb. 12, 1962  
SWE ENGINEERS

CERTIFICATE No. 5332 ISSUED May 17, 1962

MAP TO ACCOMPANY  
PROOF OF BENEFICIAL USE  
UNDER APPLICATION No. 17117  
FOR  
IRRIGATION AND DOMESTIC  
BY  
JOHN W. WARD  
FROM  
UNDERGROUND SOURCE

17117