


Sec.	Subdivision	Township	Range	Cultivated acreage	Description of culture	Date of first culture
35	NE 1/4 NE 1/4	16 S	48 E	40	Grain	
35	NW 1/4 NE 1/4	16 S	48 E	40	Grain	

STATE OF NEVADA }
 COUNTY OF NYE } SS


I, Harry H. Hughes, being first duly sworn, depose and say that this map, consisting of one sheet, has been correctly drawn to the designated scale from field notes of a survey made by me (or under my supervision and direction) between the 1st day of November and the 2nd day of November, 1963; that it truly and correctly represents the location and extent of the works used to divert water from an underground source, in Nye County, by Charles M. Barr, for irrigation and domestic purposes, under application number No. 17137. That the point of diversion, the location, size and grades of the diverting channel, location and description of all measuring devices, the location and extent of lands owned or controlled by the applicant upon which water applied for under application No. 17137 are used, together with the area and kind of culture in each 40-acre subdivision, and the location and names of all other works or streams which are crossed by or connected with said works are fully and correctly designated thereon.

Harry H. Hughes
 State Water Right Surveyor

Subscribed and sworn to before me
 this 16th day of Nov. 1963
[Signature]
 Notary Public in and for Nye County, Nevada

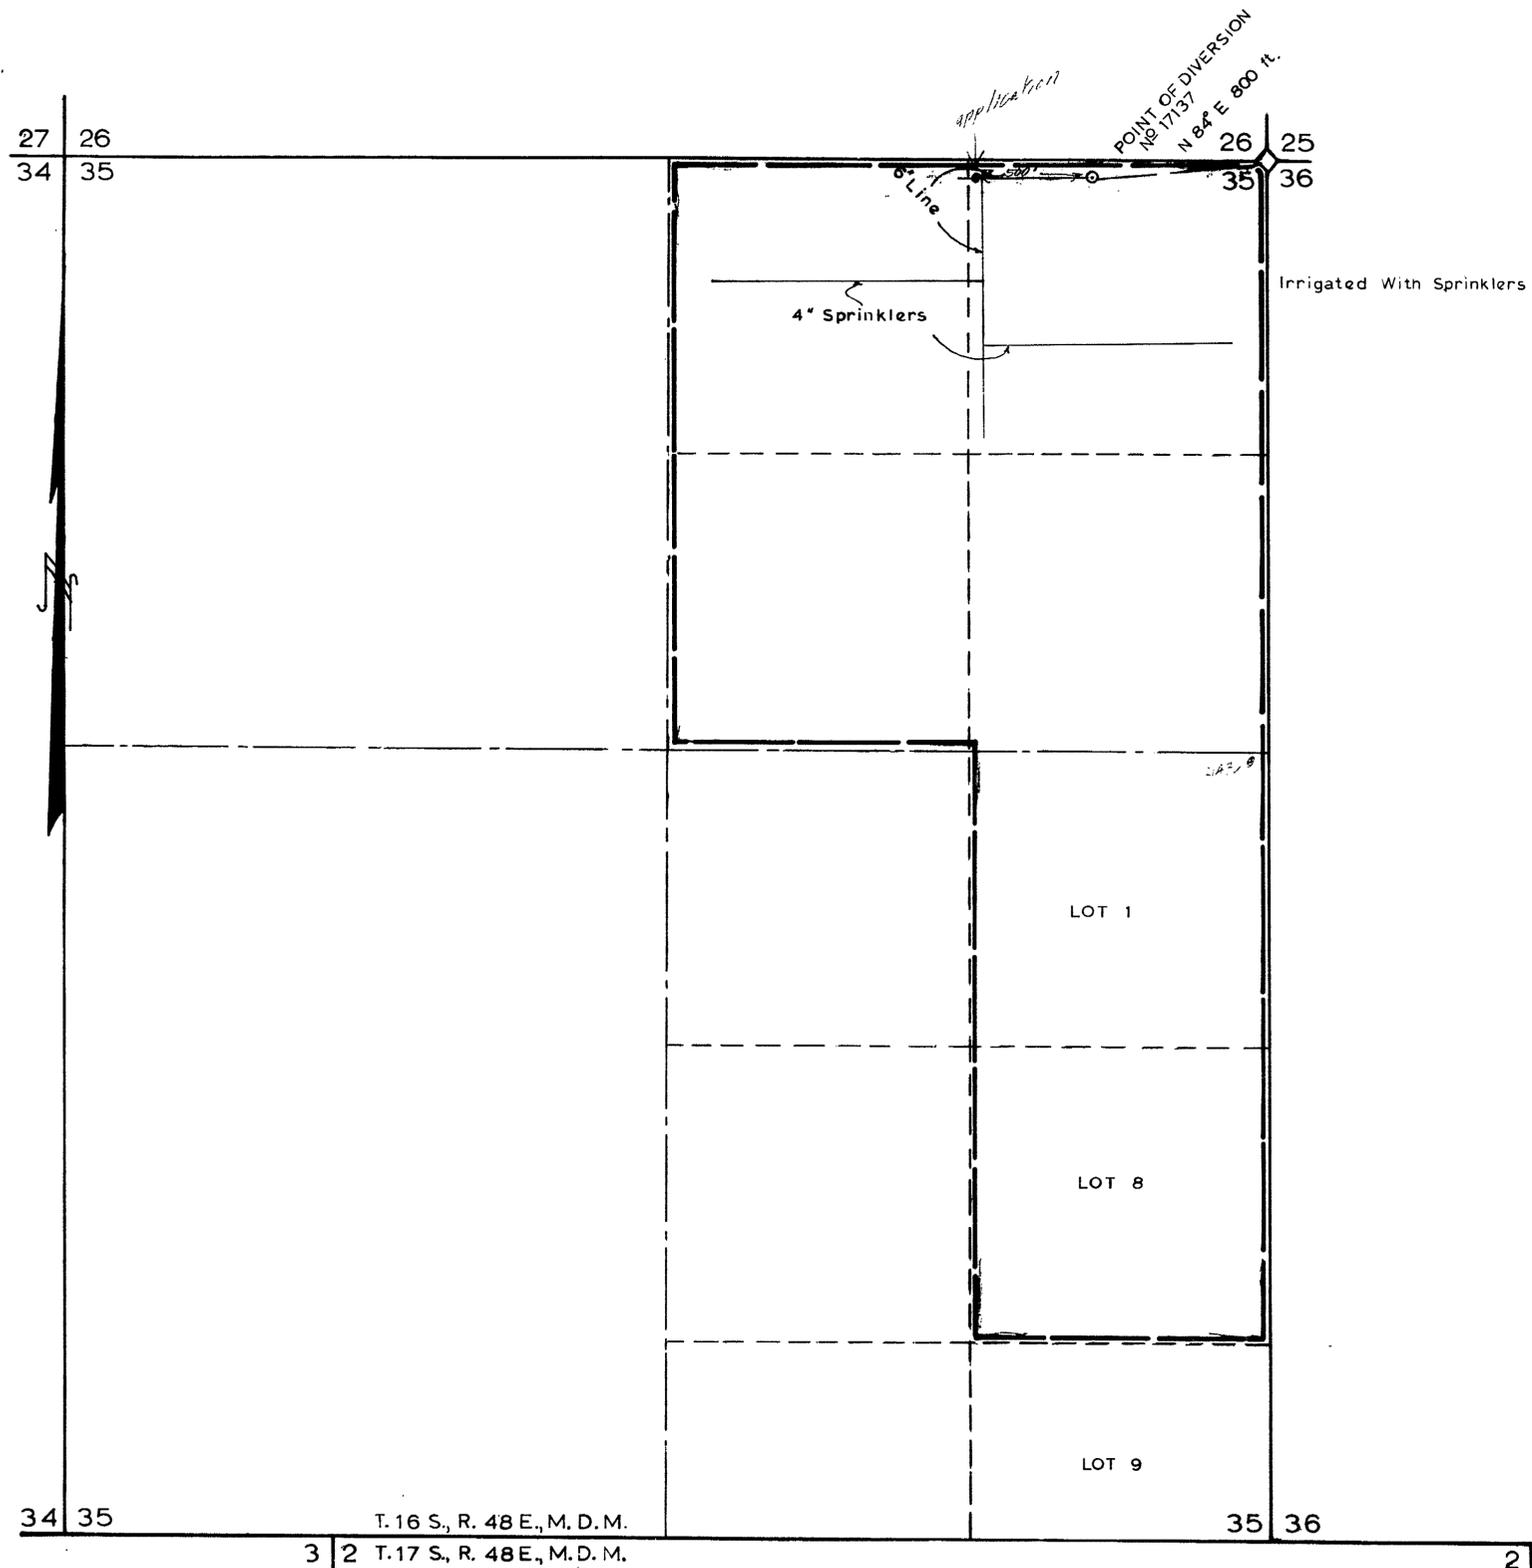

SCALE 1 in. = 400 ft.

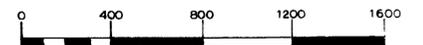

FILED
 Nov. 1, 1963
 STATE ENGINEER'S OFFICE

MAP TO ACCOMPANY
 PROOF OF BENEFICIAL USE
 UNDER APPLICATION No. 17137
 FOR
 IRRIGATION AND DOMESTIC
 BY
 CHARLES M. BARR
 FROM
 UNDERGROUND SOURCE

34 35 T. 16 S., R. 48 E., M. D. M.
 3 2 T. 17 S., R. 48 E., M. D. M.

CERTIFICATE No. 5699 ISSUED March 17, 1964

17137