


N

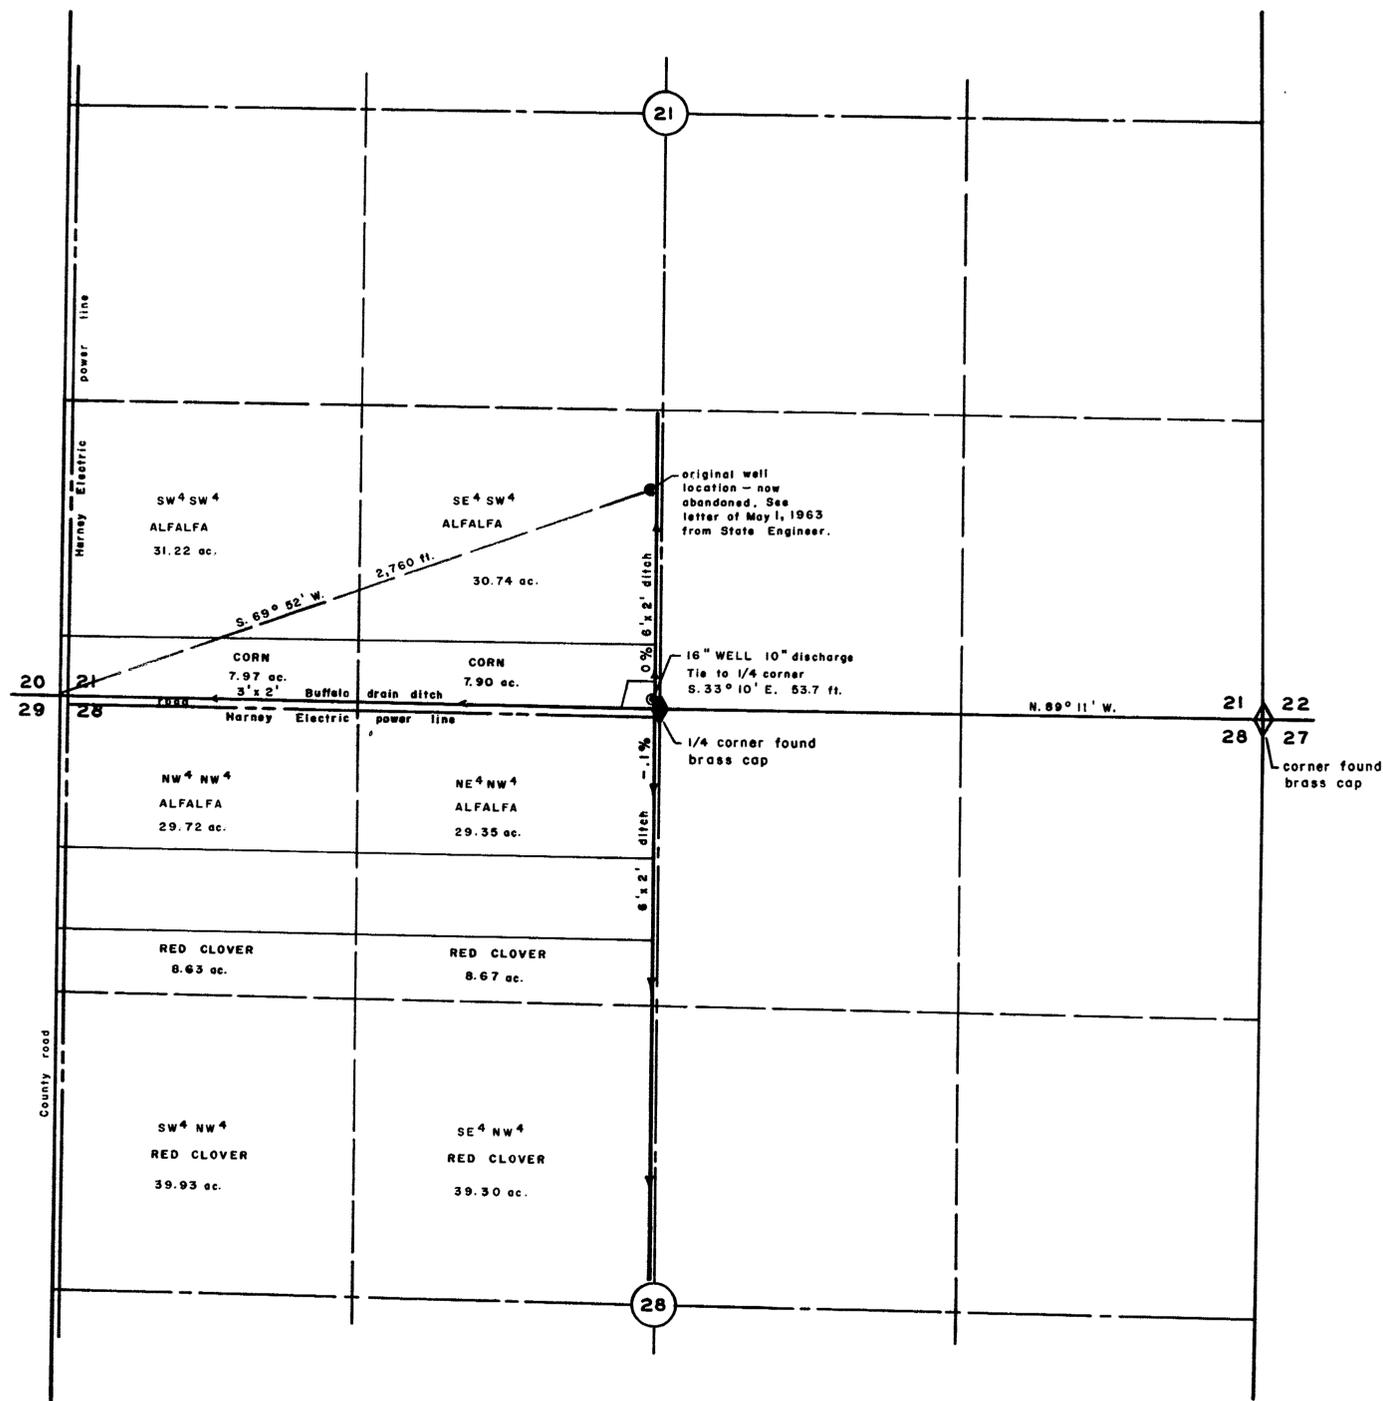

T. 42 N., R. 37 E., MDM.

Section	Subdivision	Township	Range	Cultivated acreage	Description of culture	Date of first culture
21	SE 1/4 SW 4	42 N.	37 E.	30.74	ALFALFA	
"	"	"	"	7.90	CORN	
"	SW 1/4 SW 4	"	"	31.22	ALFALFA	
"	"	"	"	7.97	CORN	
28	NE 1/4 NW 4	"	"	29.35	ALFALFA	
"	"	"	"	8.67	RED CLOVER	
"	NW 1/4 NW 4	"	"	29.72	ALFALFA	
"	"	"	"	8.63	RED CLOVER	
"	SW 1/4 NW 4	"	"	39.93	"	
"	SE 1/4 NW 4	"	"	39.30	"	


STATE OF NEVADA SS
COUNTY OF HUMBOLDT

I, William J. Newman, being first duly sworn, depose and say that this map, consisting of one sheet, has been correctly drawn to the designated scale from field notes of a survey made by me on the 8th day of February, 1964; that it truly and correctly represents the location and extent of the works used to divert water from underground in Humboldt County, by MARVIN HETRICK, for irrigation and domestic purposes under application No. 17248. That the point of diversion, the location, size and grades of the diverting channel, location and description of all measuring devices, the location and extent of lands owned or controlled by the applicant upon which water applied for under application No. 17248 is used, together with the area and kind of culture in each 40-acre subdivision, and the location and names of all other works or streams which are crossed by or connected with said works are fully and correctly designated thereon.

William J. Newman
State Water Right Surveyor No. 285

Subscribed and sworn to before me this 9th day of March, 1964

Ronald Knight
Notary Public in and for Humboldt County, Nevada
My Commission Expires 9-19-65

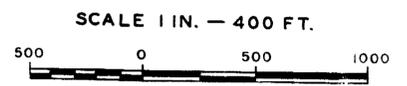

FILED
Mar. 11, 1964
STATE ENGINEER'S OFFICE

CERTIFICATE No. 5812 ISSUED Jan. 7, 1965
Bearing reference - North line Section 28, T. 42 N., R. 37 E., MDM between N 1/4 cor. and NE cor. from G.L.O. Dependent Resurvey Plat, 1954. N. 89° 11' W.

MAP TO ACCOMPANY
PROOF OF BENEFICIAL USE
UNDER APPLICATION No. 17248
FOR IRRIGATION AND DOMESTIC USE
BY MARVIN HETRICK
FROM UNDERGROUND

17248