


STATE OF NEVADA S.S.
County of White Pine

I, Robert W. Millard, being first duly sworn, depose and say that this map, consisting of one sheet, has been correctly drawn to the designated scale from field notes of a survey made under my supervision and direction between the 9th and 11th days of September, 1957, that it truly and correctly represents the location and extent of the proposed works used to divert water from UNDERGROUND SOURCES, in White Pine County, by INDEX-DALEY MINES CO., for mining, milling, and domestic purposes. That the proposed point of diversion and return, the location of the mill and mine, the approximate size and capacity of the diverting conduit, and the location and names of all other works or streams which are crossed by or connected with said works, are fully and correctly designated hereon.

Robert W. Millard
State Water Right Surveyor

Subscribed and sworn to before me this 16th day of September, 1957.

Margaret E. Millard
Notary Public in and for White Pine County, Nevada.
My commission expires February 25, 1961.

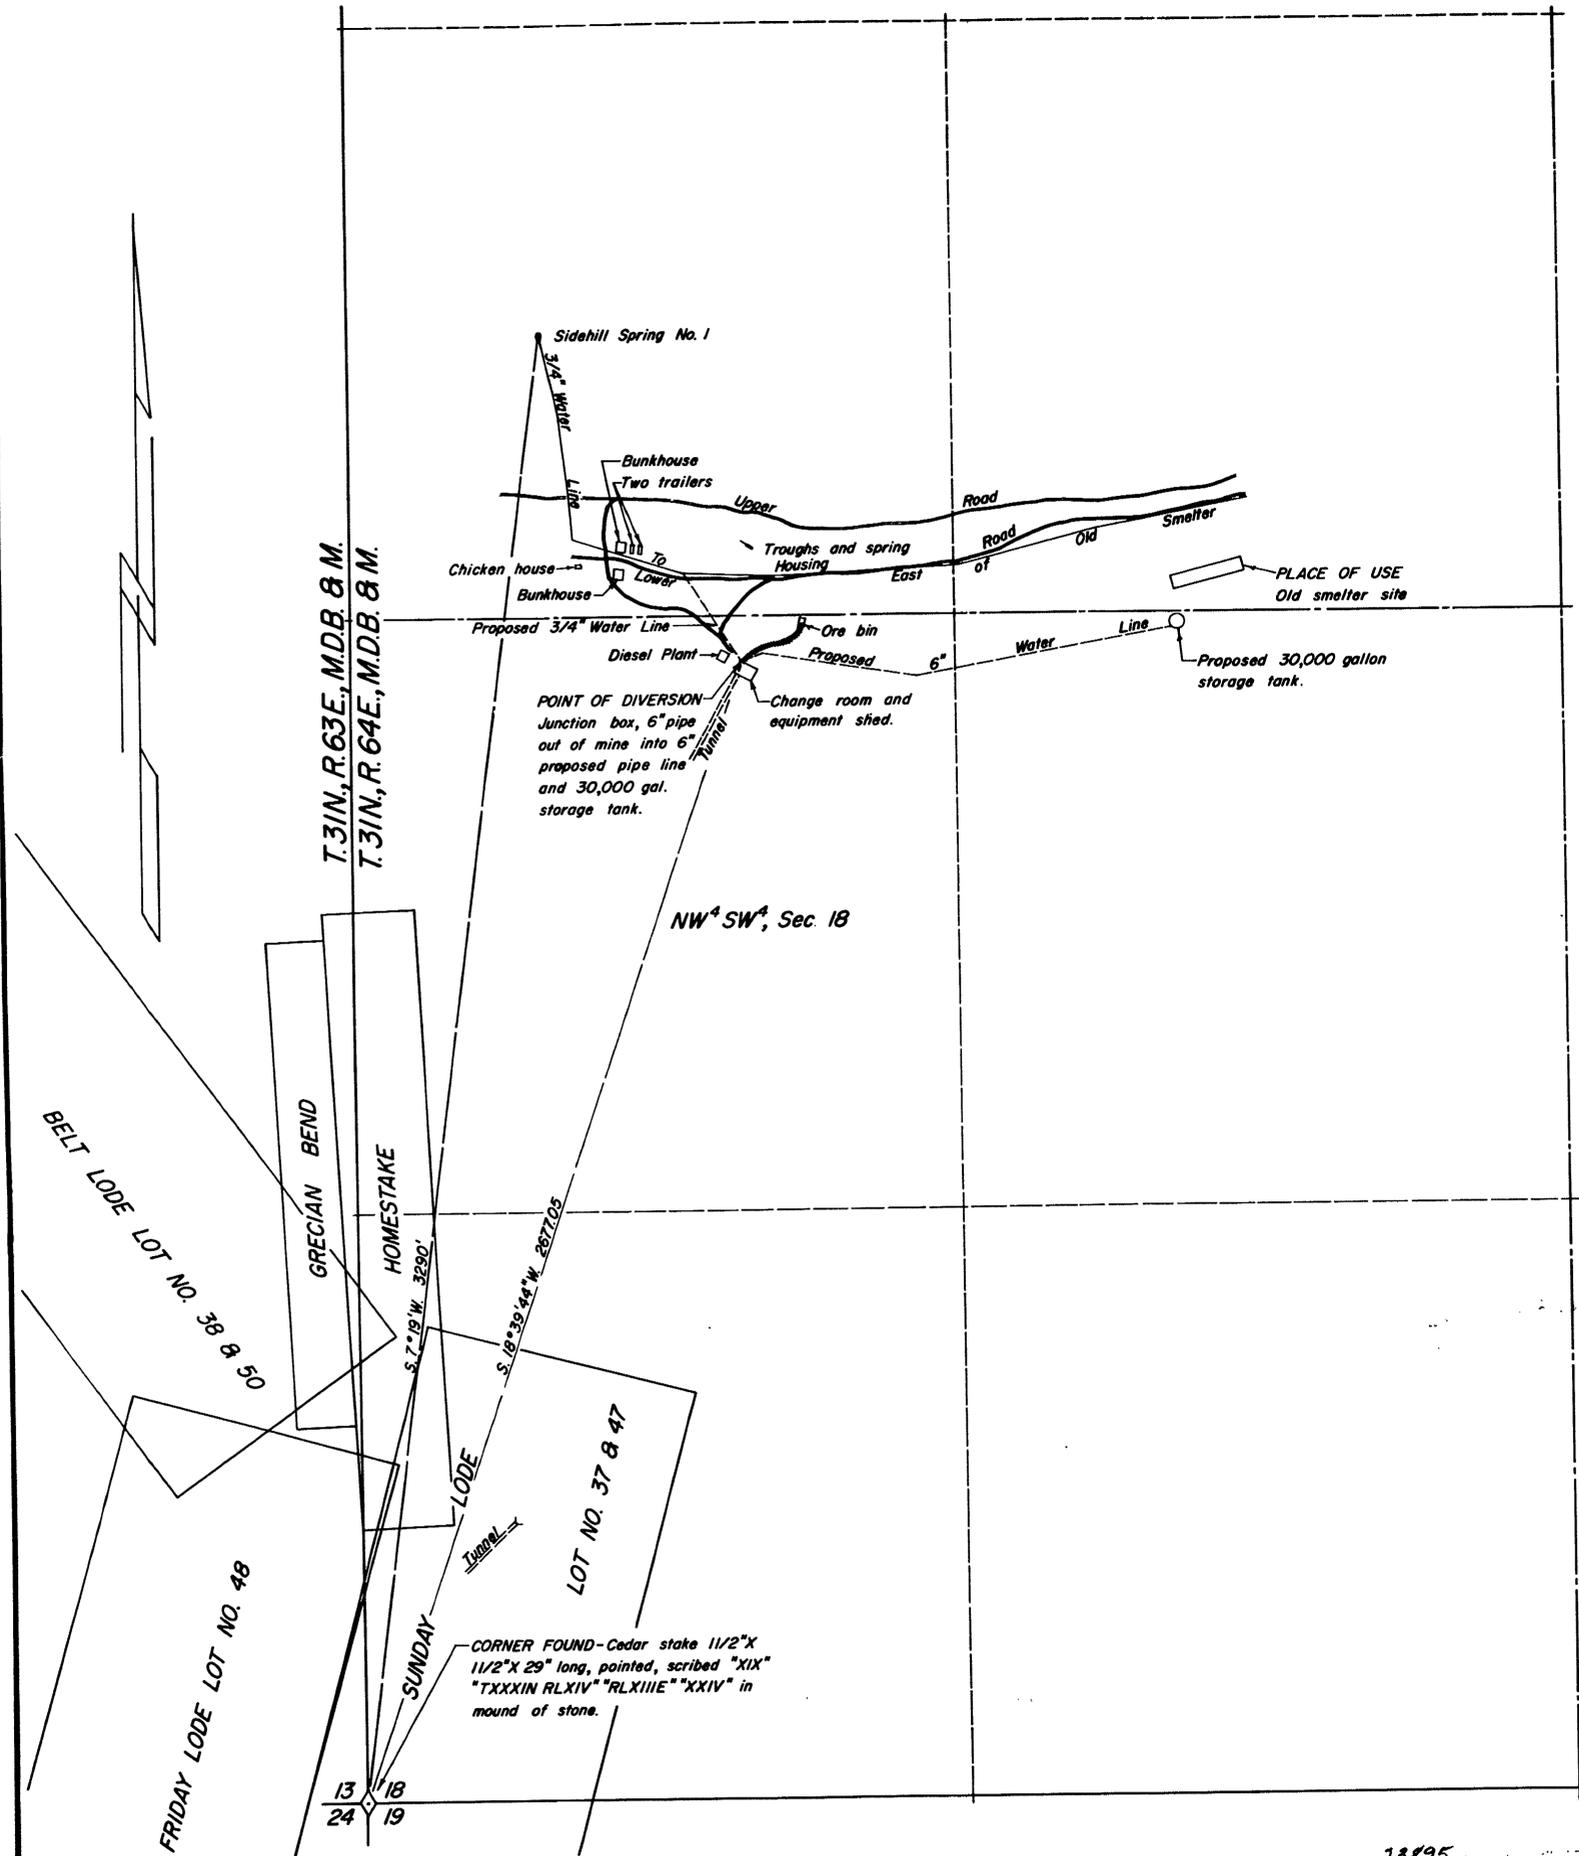

OFFICE
STATE ENGINEER
1957 DEC 23 AM 10 34

MAP TO ACCOMPANY APPLICATION
TO APPROPRIATE WATER
FOR MINING, MILLING & DOMESTIC
BY INDEX-DALEY MINES CO.
FROM UNDERGROUND SOURCES
SURVEYED BY F.W. MILLARD & SON ELY, NEVADA
SEPTEMBER 16, 1957

FILED
DEC 23 1957
STATE ENGINEER'S OFFICE

23895 8065 4-13-75
23895 CERTIFICATE No. 7881 ISSUED 9-14-72

23859 23095 17387