


Sec.	Subdivision	Township	Range	Cultivated acreage	Description of culture	Date of first culture
3	SW $\frac{1}{4}$ SW $\frac{1}{4}$	4 S	36 E	35	Grain	
3	SW $\frac{1}{4}$ SW $\frac{1}{4}$	4 S	36 E	5	Garden	
10	NW $\frac{1}{4}$ NW $\frac{1}{4}$	4 S	36 E	5	Alfalfa	

STATE OF NEVADA } SS
COUNTY OF NYE

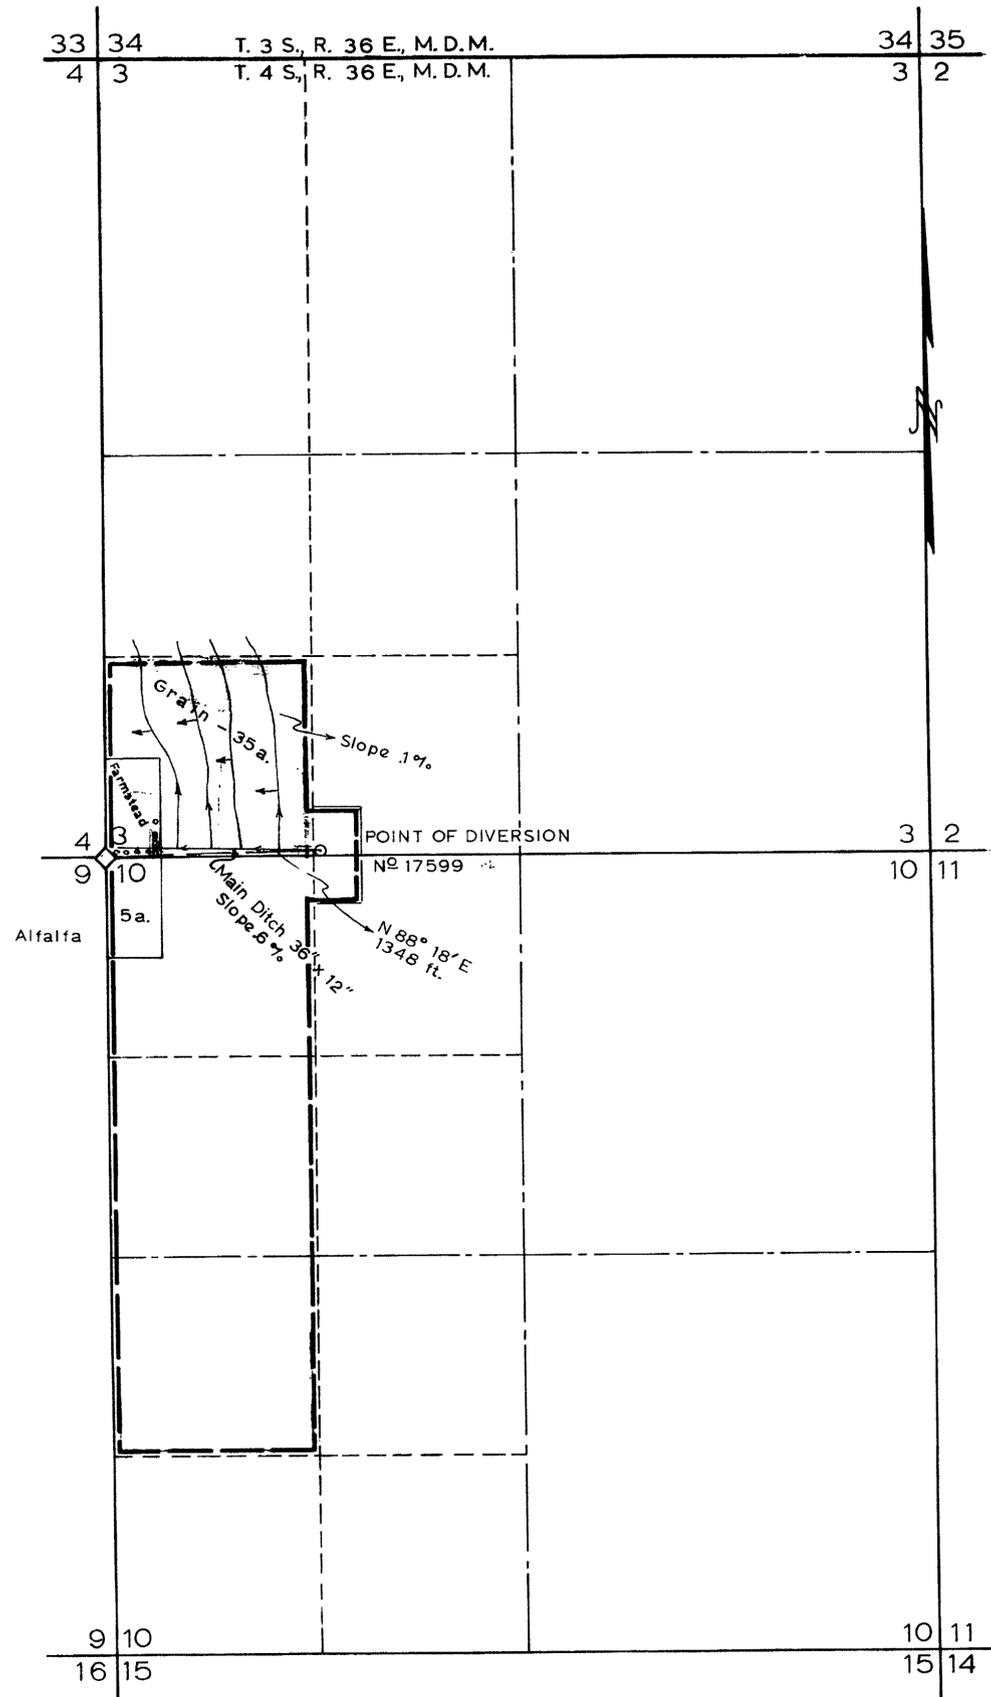


I, Harry H. Hughes, being first duly sworn, depose and say that this map, consisting of one sheet, has been correctly drawn to the designated scale from field notes of a survey made by me (or under my supervision and direction) between the 3rd day of August and the 4th day of August, 1962; that it truly and correctly represents the location and extent of the works used to divert water from underground source, in Esmeralda County by Ted Meyers, for irrigation and domestic purposes, under application number No.17599. That the point of diversion, the location, size and grades of the diverting channel, location and description of all measuring devices, the location and extent of lands owned or controlled by the applicant upon which water applied for under application No.17599 are used, together with the area and kind of culture in each 40-acre subdivision, and the location and names of all other works or streams which are crossed by or connected with said works are fully and correctly designated thereon.

Harry H. Hughes
State Water Right Surveyor

Subscribed and sworn to before me
this 22nd day of Oct., 1962
Notary Public in and for Nye County, Nevada

SCALE 1 in. = 600 ft.

CERTIFICATE NO. 5468 ISSUED March 6, 1963

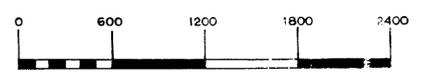

FILED
October 24, 1962
STATE ENGINEER'S OFFICE

MAP TO ACCOMPANY
PROOF OF BENEFICIAL USE
UNDER APPLICATION No. 17599
FOR
IRRIGATION & DOMESTIC
BY
TED MEYERS
FROM
UNDERGROUND SOURCE-

17599