


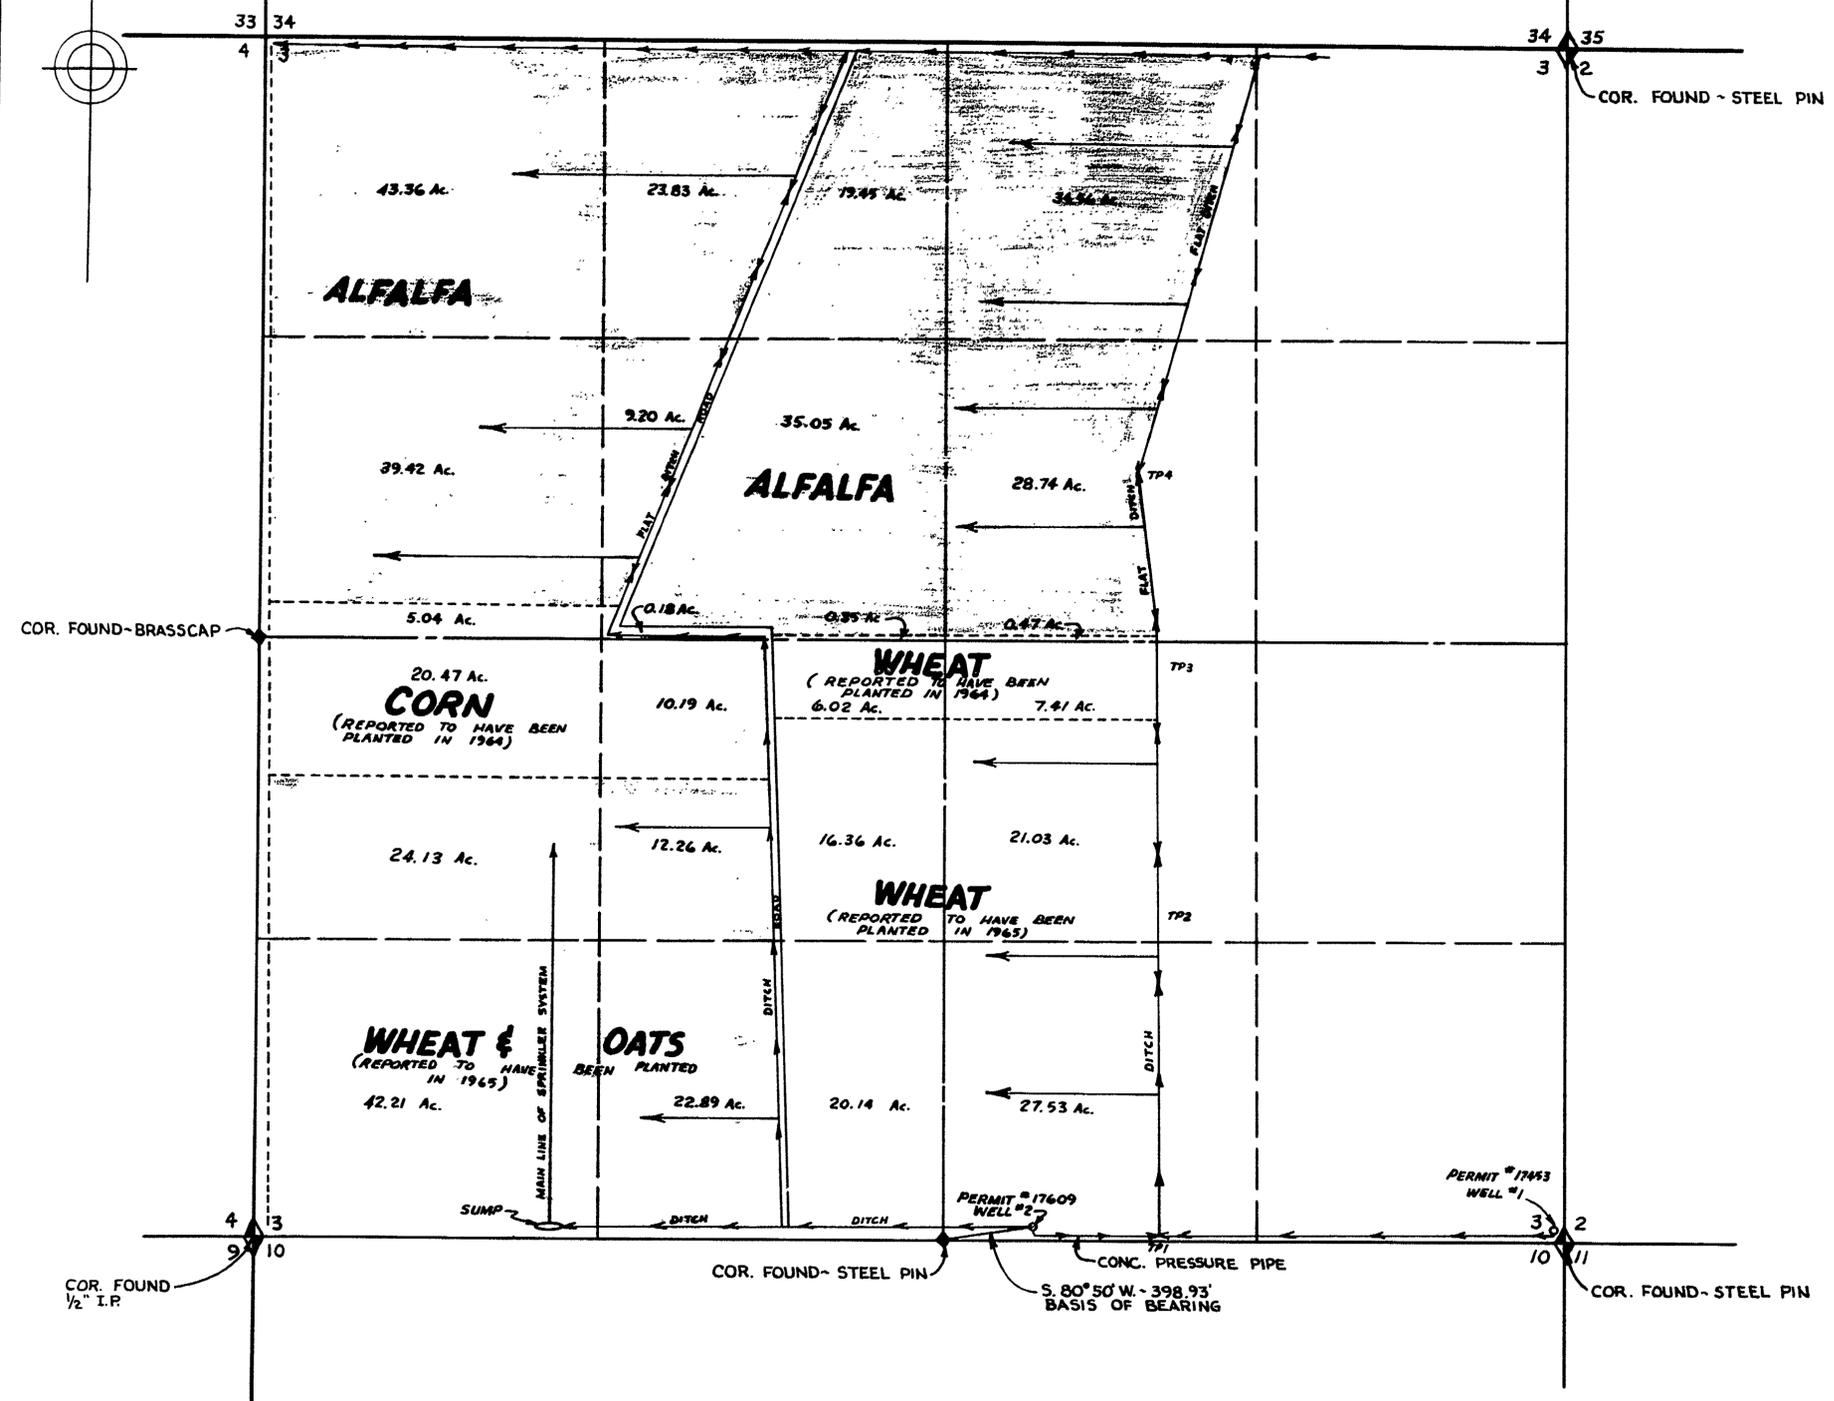

CULTURAL MAP TABULATION

SECTION	SUBDIVISION	TOWNSHIP	RANGE	CULTIVATED ACREAGE	DESCRIPTION OF CULTURE
3	NW NW	T. 44 N.	R. 37 E.	43.36	ALFALFA
	NE NW			43.28	"
	NW NE			34.56	"
	SW NW			39.42	"
	SW NW			5.04	CORN
	SE NW			44.25	ALFALFA
	SE NW			0.18	CORN
	SE NW			0.35	WHEAT
	SW NE			28.74	ALFALFA
	SW NE			0.47	WHEAT
	NW SW			20.47	CORN
	NW SW			24.13	WHEAT & OATS
	NE SW			10.19	CORN
	NE SW			12.26	WHEAT & OATS
	NE SW			27.38	WHEAT
	NW SE			28.44	"
	SW SW			42.21	WHEAT & OATS
	SE SW			22.89	"
	SE SW			20.14	WHEAT
	SW SE			27.53	"
TOTAL				470.29	




STATE OF NEVADA } ss.
 COUNTY OF HUMBOLDT }


I, CHARLES C. ARMUTH, JR., BEING FIRST DULY SWORN, DEPOSE AND SAY THAT THIS MAP, CONSISTING OF 1 SHEET, HAS BEEN CORRECTLY DRAWN TO THE DESIGNATED SCALE FROM FIELD NOTES MADE BY ME ON JANUARY 20, 1966; THAT IT TRULY AND CORRECTLY REPRESENTS THE PROPOSED LOCATION AND EXTENT OF THE WORKS USED TO DIVERT WATER FROM UNDERGROUND IN HUMBOLDT COUNTY, BY HUGO G. AND ALICE F. HARMAN FOR IRRIGATION PURPOSED UNDER APPLICATION NO. 17609. THAT THE POINT OF DIVERSION, THE LOCATION, SIZE OF THE DIVERTING CHANNEL, LOCATION AND DESCRIPTION OF ALL MEASURING DEVICES, THE LOCATION AND EXTENT OF LANDS OWNED OR CONTROLLED BY THE APPLICATION UPON WHICH WATER APPLIED FOR UNDER APPLICATION NO. 17609 IS USED, TOGETHER WITH THE AREA AND KIND OF CULTURE IN EACH 40-ACRE SUBDIVISION, AND THE LOCATION AND NAMES OF ALL OTHER WORKS OR STREAMS WHICH ARE CROSSED BY OR CONNECTED WITH SAID WORKS ARE FULLY AND CORRECTLY DESIGNATED THEREON.

Charles C. Armuth, Jr.
 STATE WATER RIGHT SURVEYOR

SUBSCRIBED AND SWORN TO BEFORE ME
 THIS 27th DAY OF January, 1966
Donald W. Langston
 NOTARY PUBLIC IN AND FOR HUMBOLDT COUNTY, NEVADA.

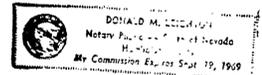

SEC. 3, T. 44 N., R. 37 E., M.D.B. & M.

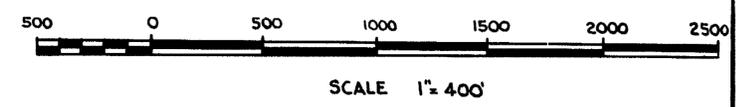

CERTIFICATE No. 6320 ISSUED 8-2-67

OFFICE
 STATE ENGINEER

FEB 9 AM 10 44

FILED
 FEB 9 1966
 STATE ENGINEER'S OFFICE

MAP TO ACCOMPANY PROOF OF
 BENEFICIAL USE UNDER
 APPLICATION NO. 17609
 FROM UNDERGROUND BY HUGO G.
 & ALICE F. HARMAN FOR IRRIGATION

17609