

Sec.	Subdivision	Township	Range	Cultivated acreage	Description of culture	Date of first culture
5	SW 1/4 SW 1/4	4 S	36 E	40.30	WHEAT	
5	SE 1/4 SW 1/4	4 S	36 E	40	WHEAT	
5	NE 1/4 SW 1/4	4 S	36 E	40	WHEAT	
5	NW 1/4 SW 1/4	4 S	36 E	40	WHEAT	
				30	Total	


SW 1/4, SEC. 5, T. 4 S., R. 36 E., M. D. M.
ESMERALDA COUNTY, NEVADA

STATE OF NEVADA }
COUNTY OF NYE } SS



I, James C. Perkins, Jr. being first duly sworn, depose and say that this map, consisting of one sheet, has been correctly drawn to the designated scale from field notes of a survey made by me (or under my supervision and direction) between the 5th day of OCTOBER and the 7th day of OCTOBER, 1966; that it truly and correctly represents the location and extent of the works used to divert water from UNDERGROUND in ESMERALDA COUNTY by WILLIAM S. WRIGHT, SR. for IRRIGATION purposes, under application number No. 17618. That the point of diversion, the location, size and grades of the diverting channel, location and description of all measuring devices, the location and extent of lands owned or controlled by the applicant upon which water applied for under application No. 17618 are used, together with the area and kind of culture in each 40-acre subdivision, and the location and names of all other works or streams which are crossed by or connected with said works are fully and correctly designated thereon.

James C. Perkins, Jr.
State Water Right Surveyor

Subscribed and sworn to before me
this 26th day of OCTOBER 1966
Paula A. Douglas
Notary Public in and for Nye County, Nevada

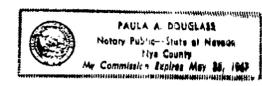

SCALE 1 in. = 200 ft.

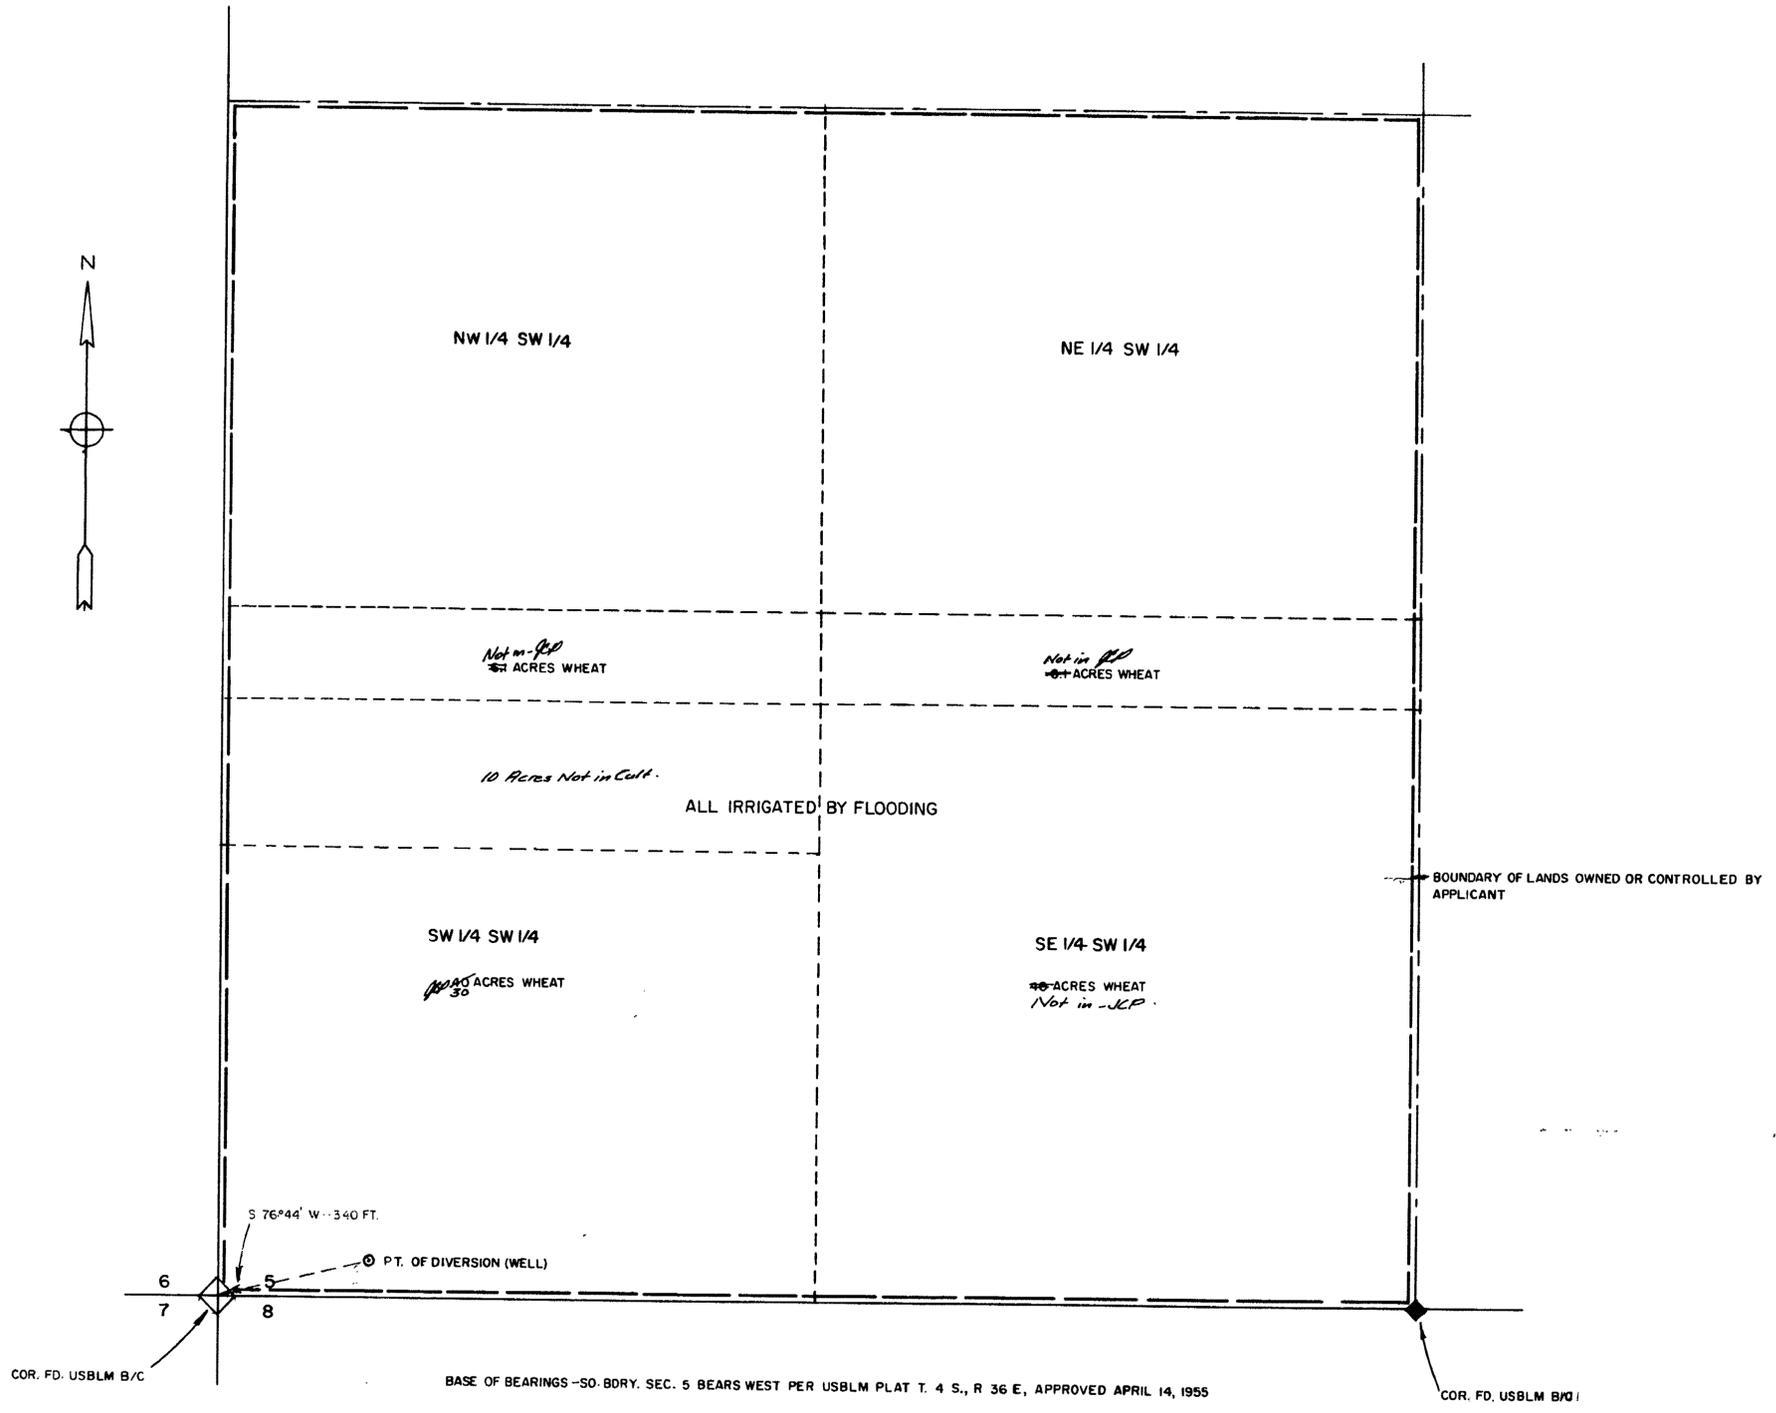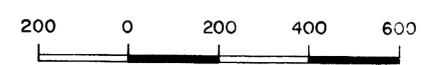

MAP TO ACCOMPANY
PROOF OF BENEFICIAL USE
UNDER APPLICATION No. 17618
FOR
IRRIGATION
BY
WILLIAM S. WRIGHT, SR
FROM
UNDERGROUND IN ESMERALDA COUNTY

FILED
Nov. 2. 1966
STATE ENGINEERS OFFICE

Curr # 7317 issued 3-30-70

17618