

Sec.	Subdivision	Township	Range	Cultivated acreage	Description of culture	Date of first culture
15	NW 1/4, SW 1/4	4 S.	36 E.	20	RYE	
15	SW 1/4, SW 1/4	4 S.	36 E.	13.9	BARLEY	
15	SE 1/4, SW 1/4	4 S.	36 E.	36.1	BARLEY	
15	NE 1/4, SW 1/4	4 S.	36 E.	40	RYE	

SW 1/4, SEC. 15, T. 4 S., R. 36 E., M. D. M.
ESMERALDA COUNTY, NEVADA


STATE OF NEVADA
COUNTY OF NYE

SS


I, James C. Perkins, being first duly sworn, depose and say that this map, consisting of one sheet, has been correctly drawn to the designated scale from field notes of survey made by me (or under my supervision and direction) between the 13th day of JANUARY and the 15th day of JANUARY, 1966; that it truly and correctly represents the location and extent of the works used to divert water from UNDERGROUND in ESMERALDA COUNTY by VERNA J. WALLACE for IRRIGATION purposes, under application number No. 17675. That the point of diversion, the location, size and grades of the diverting channel, location and description of all measuring devices, the location and extent of lands owned or controlled by the applicant upon which water applied for under application No. 17675 are used, together with the area and kind of culture in each 40-acre subdivision, and the location and names of all other works or streams which are crossed by or connected with said works are fully and correctly designated thereon.

James C. Perkins
State Water Right Surveyor

Subscribed and sworn to before me
this 22 day of February 1966
Emerson F. Titlow
Notary Public in and for Nye County, Nevada

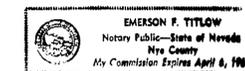

SCALE 1 in. = 200 ft.

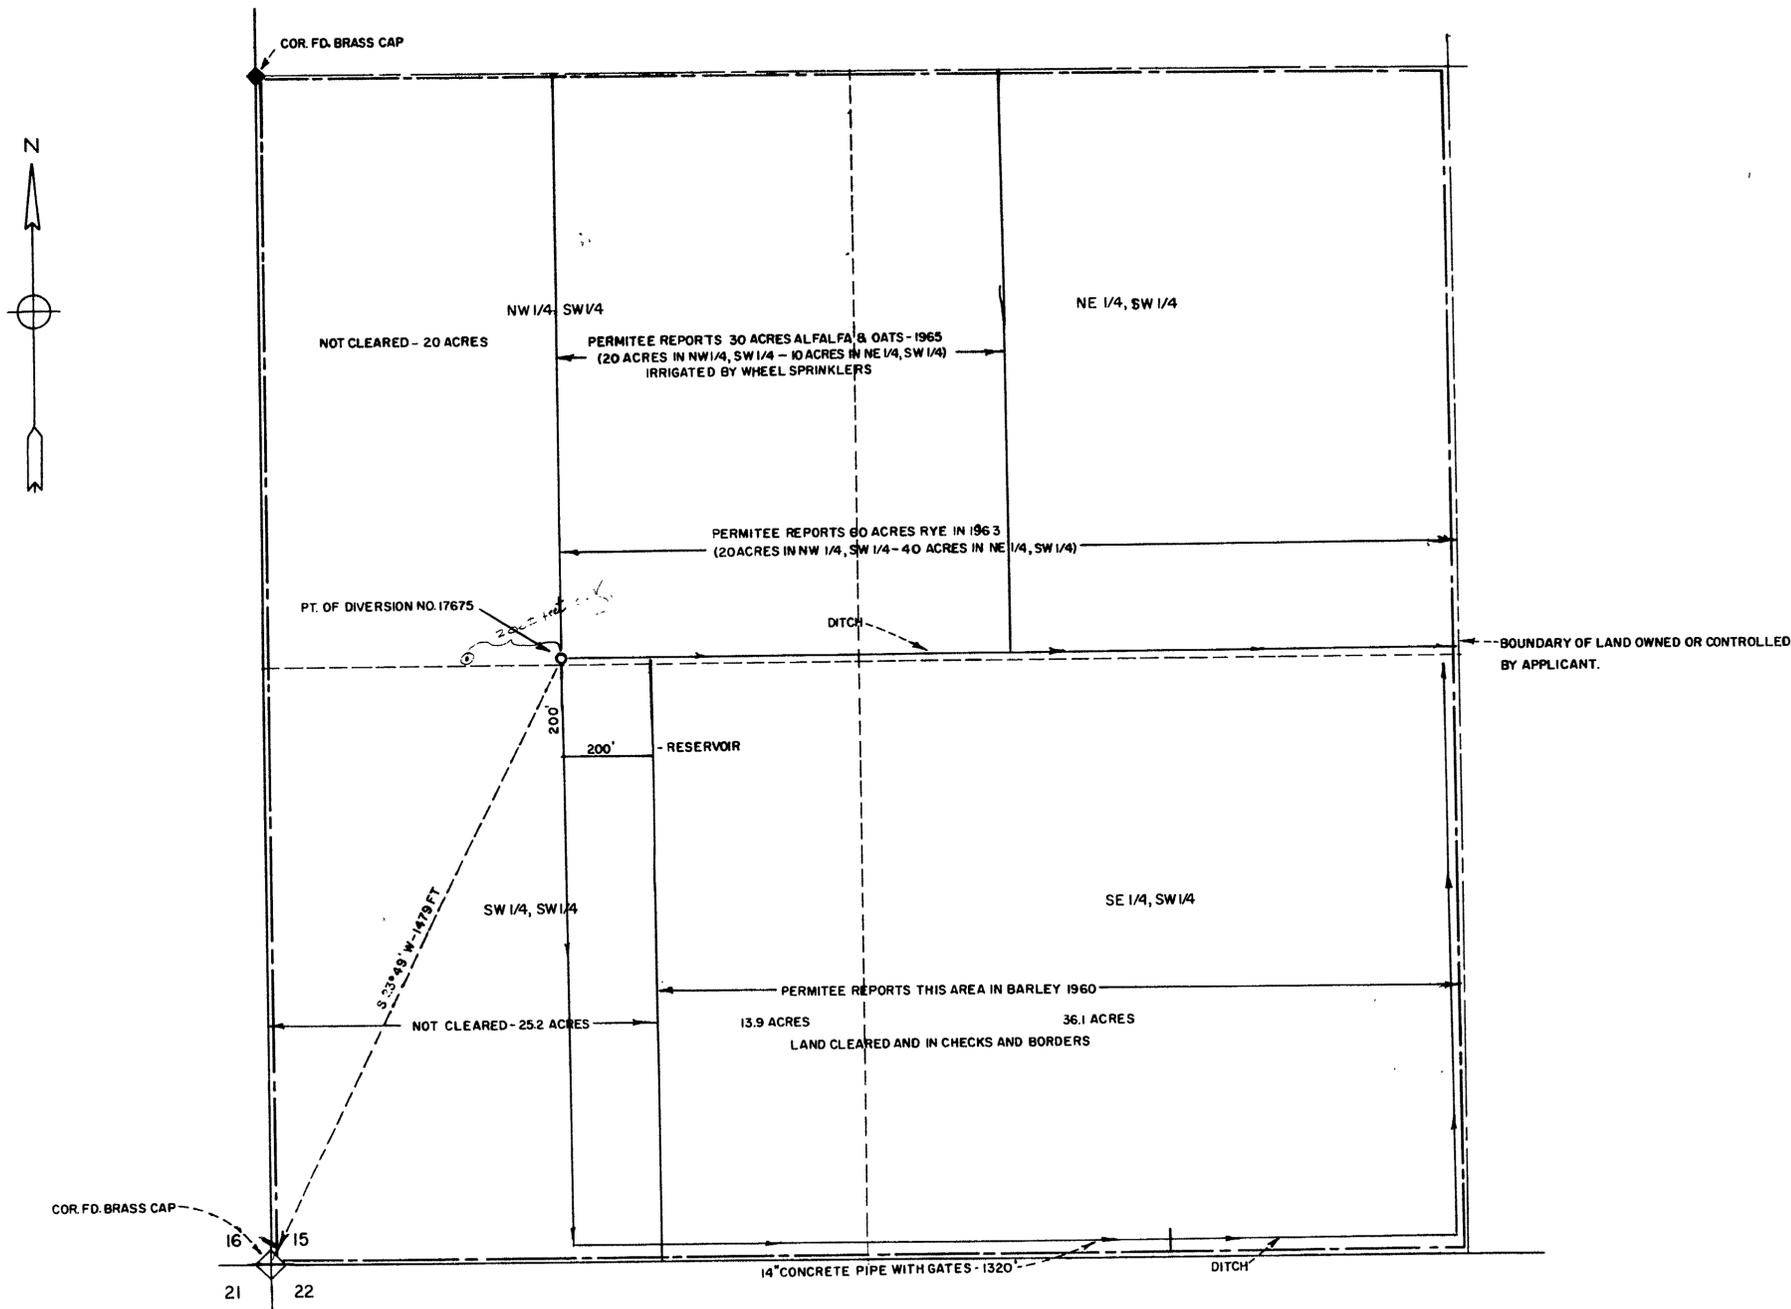

BASIS OF BEARINGS:
THE WEST BOUNDARY OF SEC. 15 BEARS S. 0° 02' E., PER USBLM PLAT OF T. 4 S., R. 36 E., M. D. M.,
APPROVED APRIL 14, 1955.

CERTIFICATE No. 6425 ISSUED 1-11-68
1966 FEB 25 AM 11 41

FILED
FEB 25 1966
STATE ENGINEER'S OFFICE

MAP TO ACCOMPANY
PROOF OF BENEFICIAL USE
UNDER APPLICATION No. 17675
FOR
IRRIGATION
BY
VERNA J. WALLACE
FROM
UNDERGROUND IN ESMERALDA COUNTY

17675