


SECTION	SUB DIVISION	TOWN SHIP	RANGE	CULTIVATED ACREAGE	DISCRPTION OF CULTURE	DATE FIRST CULTURE
15	SW 4 NW 4	17S	49E	38.2	BARLEY	
"	NW 4 SW 4	"	"	39.	"	
				177.2		

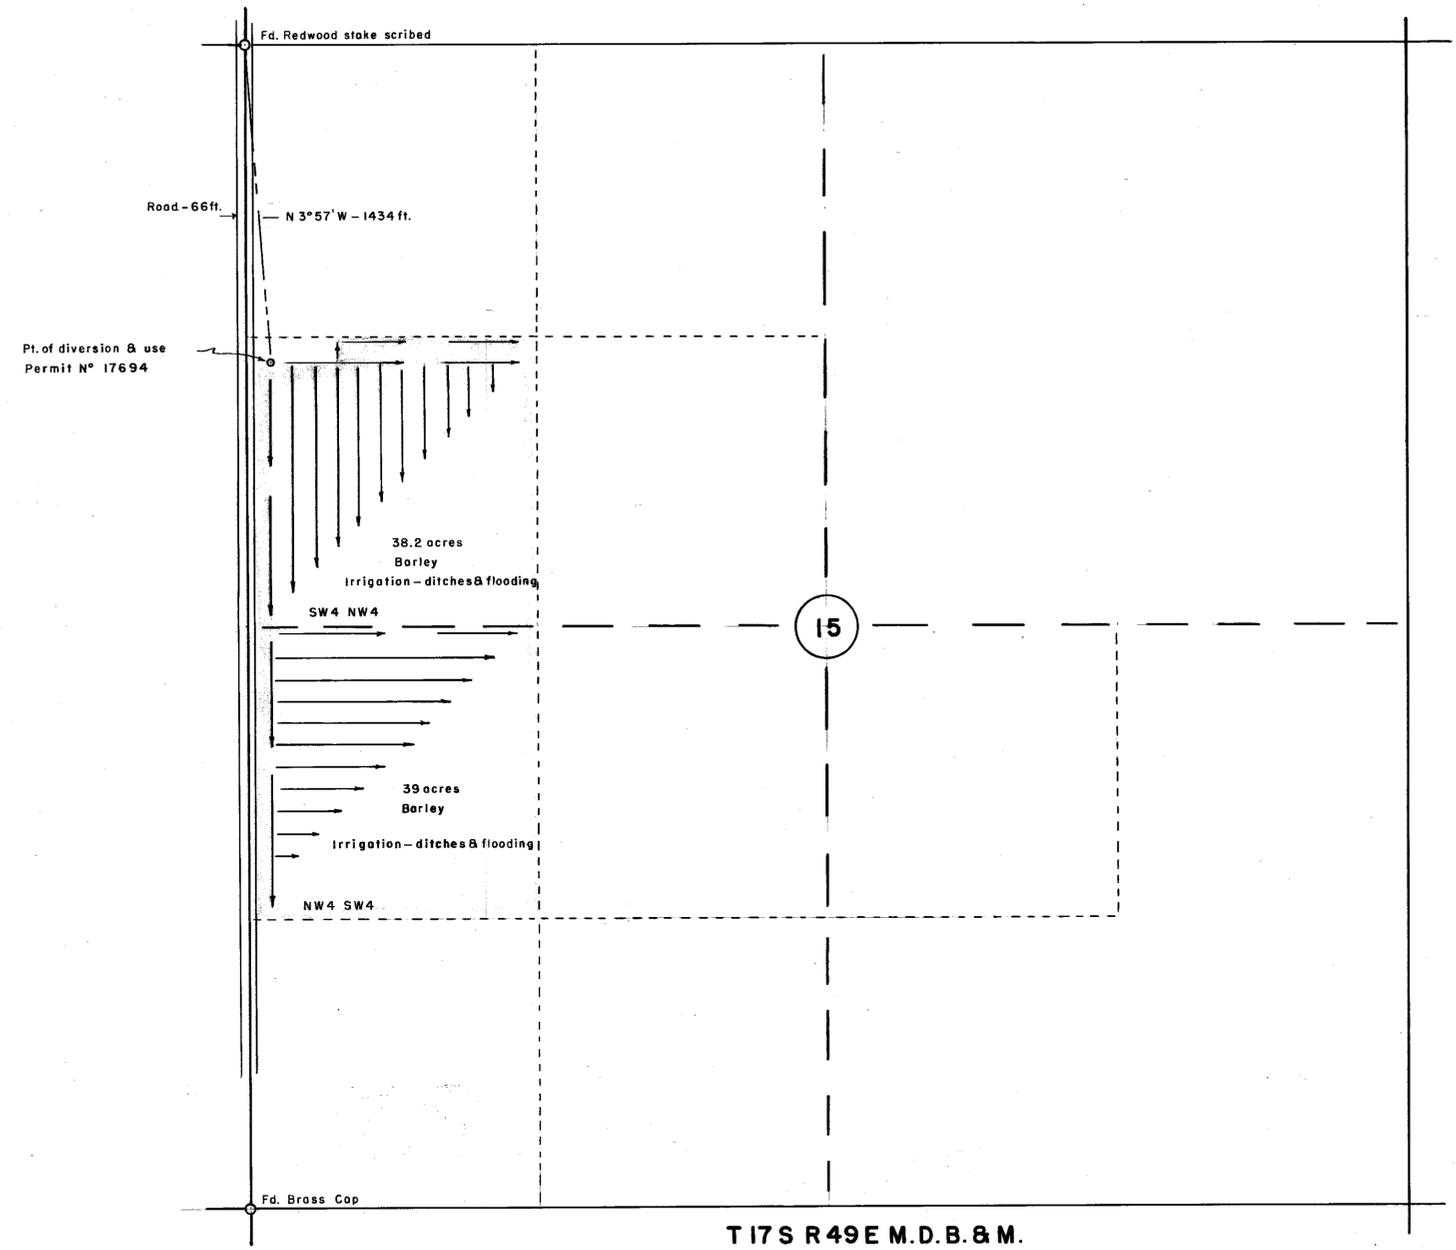

**NOTE**  
 Basis of bearings West Line Sec. 15  
 Cultivation by Mike Gilligan  
 Pump - 3.34 c.f.s.




State of Nevada } ss.  
 County of Washoe }

I, J.V. Caselli, being first duly sworn depose and say that this map consisting of 1 sheet, numbered from 1 to 0 inclusive, has been correctly drawn to the designated scale from field notes of a survey made by me between the 19 day of March and the 20 day of March, 1969, that it, truly and correctly represents the proposed location and extent of the works to divert water from Underground Source, in NYE COUNTY by JAMES C. STEELMAN, for irrigation purposes. That all other works crossed or connected by said works, the boundary, area, kind of culture of land irrigated are correctly designated thereon.

*J.V. Caselli*  
 STATE WATER SURVEYOR

Subscribed and sworn to before me this 7... day of April, 1969

*Frances A. Carlson*  
 NOTARY PUBLIC IN AND FOR ESMEERALDA COUNTY, NEVADA

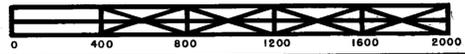

**MAP TO ACCOMPANY  
 PROOF OF BENEFICIAL USE UNDER PERMIT 17694  
 FOR  
 DOMESTIC & IRRIGATION  
 FROM  
 UNDERGROUND SOURCE  
 BY  
 JAMES C. STEELMAN**

**FILED**  
 APR 9 1969  
 STATE ENGINEER'S OFFICE

OFFICE  
 STATE ENGINEER  
 1969 APR 9 AM 9 38  
 CERTIFICATE No. 7194 ISSUED 11-7-69

SCALE 1"=400 FT. SURVEYED BY - J.V. CASELLI

76794 17694