


N

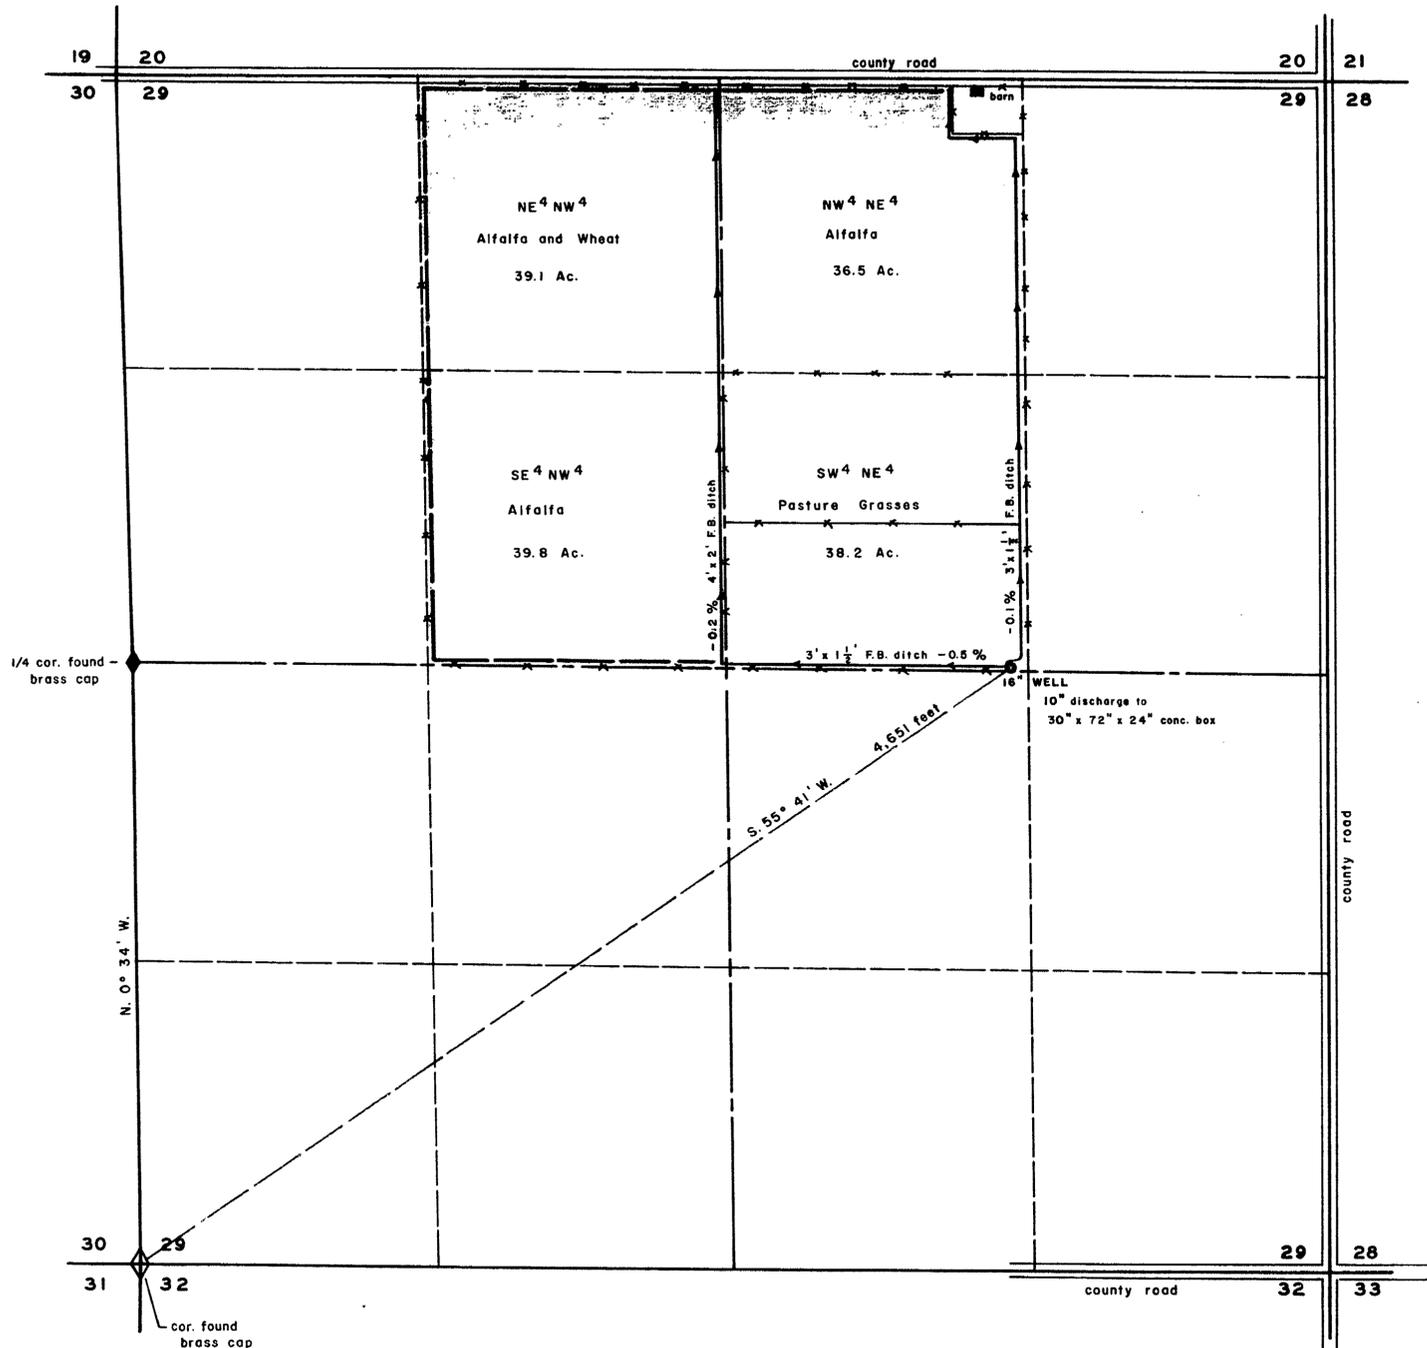

Section	Subdivision	Township	Range	Cultivated acreage	Description of culture	Date of first culture
29	NW 1/4 NE 1/4	43 N.	37 E.	36.5	Alfalfa	
29	NE 1/4 NW 1/4	43 N.	37 E.	39.1	Alfalfa	
29	SW 1/4 NE 1/4	43 N.	37 E.	38.2	Pasture	
29	SE 1/4 NW 1/4	43 N.	37 E.	39.8	Alfalfa	

STATE OF NEVADA SS  
COUNTY OF HUMBOLDT

I, William J. Newman, being first duly sworn, depose and say that this map, consisting of one sheet, has been correctly drawn to the designated scale from field notes of a survey made by me on the 18th day of September, 1962; that it truly and correctly represents the location and extent of the works used to divert water from underground in Humboldt County, by WOODROW ERIKSEN, for irrigation and domestic purposes under application No. 17695. That the point of diversion, the location, size and grades of the diverting well, the location and description of all measuring devices, the location and extent of lands owned or controlled by the applicant upon which water applied for under application No. 17695 is used, together with the area and kind of culture in each 40-acre subdivision, and the location and names of all other works or streams which are crossed by or connected with said works are fully and correctly designated thereon.

William J. Newman  
State Water Right Surveyor

Subscribed and sworn to before me this 18th day of October, 1962

James A. Callahan  
Notary Public in and for Humboldt County, Nevada

My Commission Expires February 28, 1963

SCALE 1 IN. = 400 FT.



SECTION 29, T. 43 N., R. 37 E., MDM.

CERTIFICATE No. 5481 ISSUED Mar. 28, 1963

Bearing reference - S1/2 of West line Section 29,  
T. 43 N., R. 37 E., MDBBM from G.L.O. Dependent  
Resurvey plat. N. 0° 34' W.

FILED  
Oct. 19, 1962  
STATE ENGINEER'S OFFICE

STATE ENGINEER  
OCT 19 AM 9 34

MAP TO ACCOMPANY  
PROOF OF BENEFICIAL USE  
UNDER APPLICATION No. 17695  
FOR IRRIGATION AND DOMESTIC USE  
BY WOODROW ERIKSEN  
FROM UNDERGROUND

17695