

SE 1/4, SEC. 6, T. 4 S., R. 36 E., M.D.M
ESMERALDA COUNTY, NEVADA

Sec.	Subdivision	Township	Range	Cultivated acreage	Description of culture	Date of first culture
6	SW 1/4, SE 1/4	4 S.	36 E.	24.2	SORGHUM SUDAN	
6	SW 1/4, SE 1/4	4 S.	36 E.	24.2	SORGHUM SUDAN	

STATE OF NEVADA
COUNTY OF NYE

SS

I, James C. Perkins, Jr., being first duly sworn, depose and say that this map, consisting of one sheet, has been correctly drawn to the designated scale from field notes of a survey made by me (or under my supervision and direction) between the 5th day of OCTOBER and the 7th day of OCTOBER, 1965; that it truly and correctly represents the location and extent of the works used to divert water from UNDERGROUND in ESMERALDA CO. by WILLIAM S. WRIGHT, JR.


for IRRIGATION purposes, under application number No. 17228. That the point of diversion, the location, size and grades of the diverting channel, location and description of all measuring devices, the location and extent of lands owned or controlled by the applicant upon which water applied for under application No. 17228 are used, together with the area and kind of culture in each 40-acre subdivision, and the location and names of all other works or streams which are crossed by or connected with said works are fully and correctly designated thereon.

James C. Perkins, Jr.
State Water Right Surveyor

Subscribed and sworn to before me
this 26th day of Nov. 1965
Paul A. Douglas
Notary Public in and for Nye County, Nevada

PAULA A. DOUGLASS
Notary Public—State of Nevada
Nye County
My Commission Expires May 28, 1967

SCALE 1 in. = 200 ft.

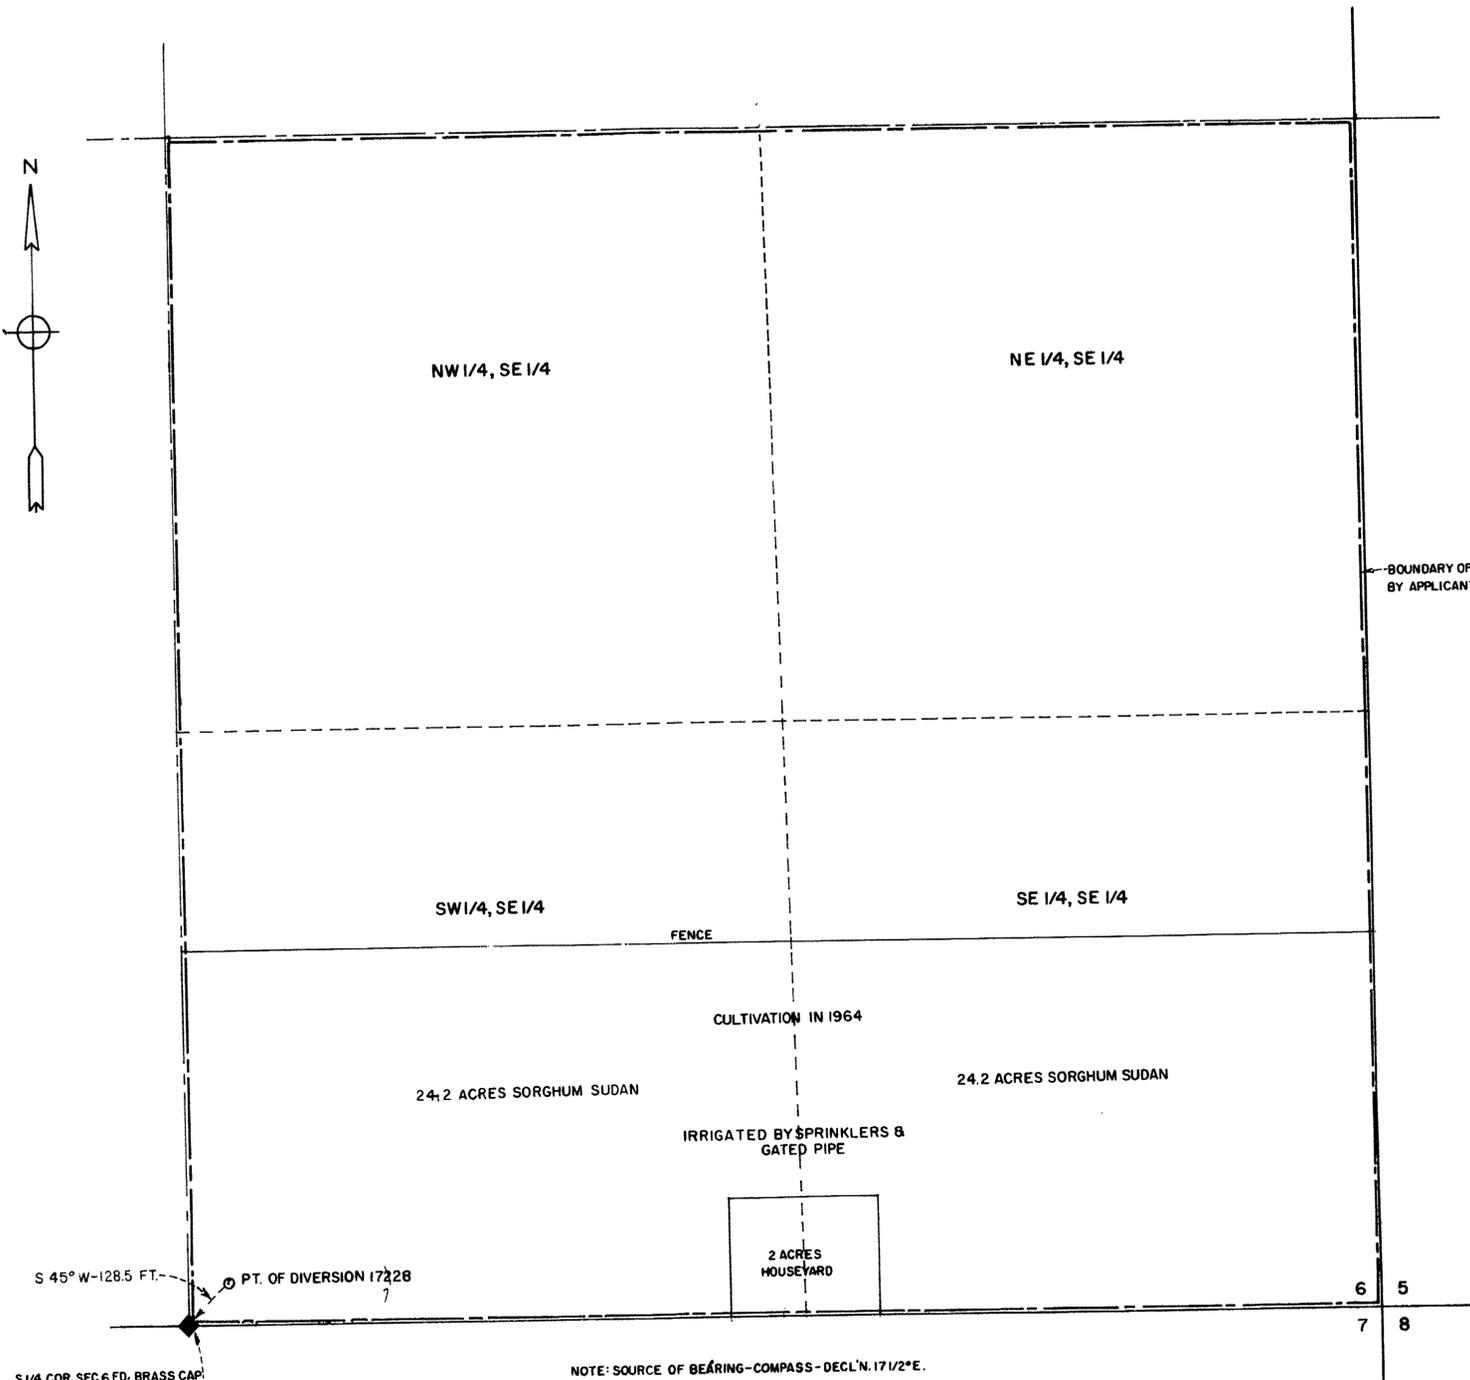

S 1/4 COR. SEC. 6 FD. BRASS CAP

NOTE: SOURCE OF BEARING—COMPASS—DECL. N. 17 1/2° E.

CERTIFICATE NO. 6071 ISSUED *June 29, 1966*

OFFICE
STATE ENGINEER
1965 NOV 29 AM 11 14

FILED
Nov. 29, 1965
STATE ENGINEER'S OFFICE

MAP TO ACCOMPANY
PROOF OF BENEFICIAL USE
UNDER APPLICATION No. 17228
FOR
IRRIGATION
BY
WILLIAM S. WRIGHT, JR.
FROM
UNDERGROUND IN ESMERALDA COUNTY

17728