


T. 23 N., R. 22 E.

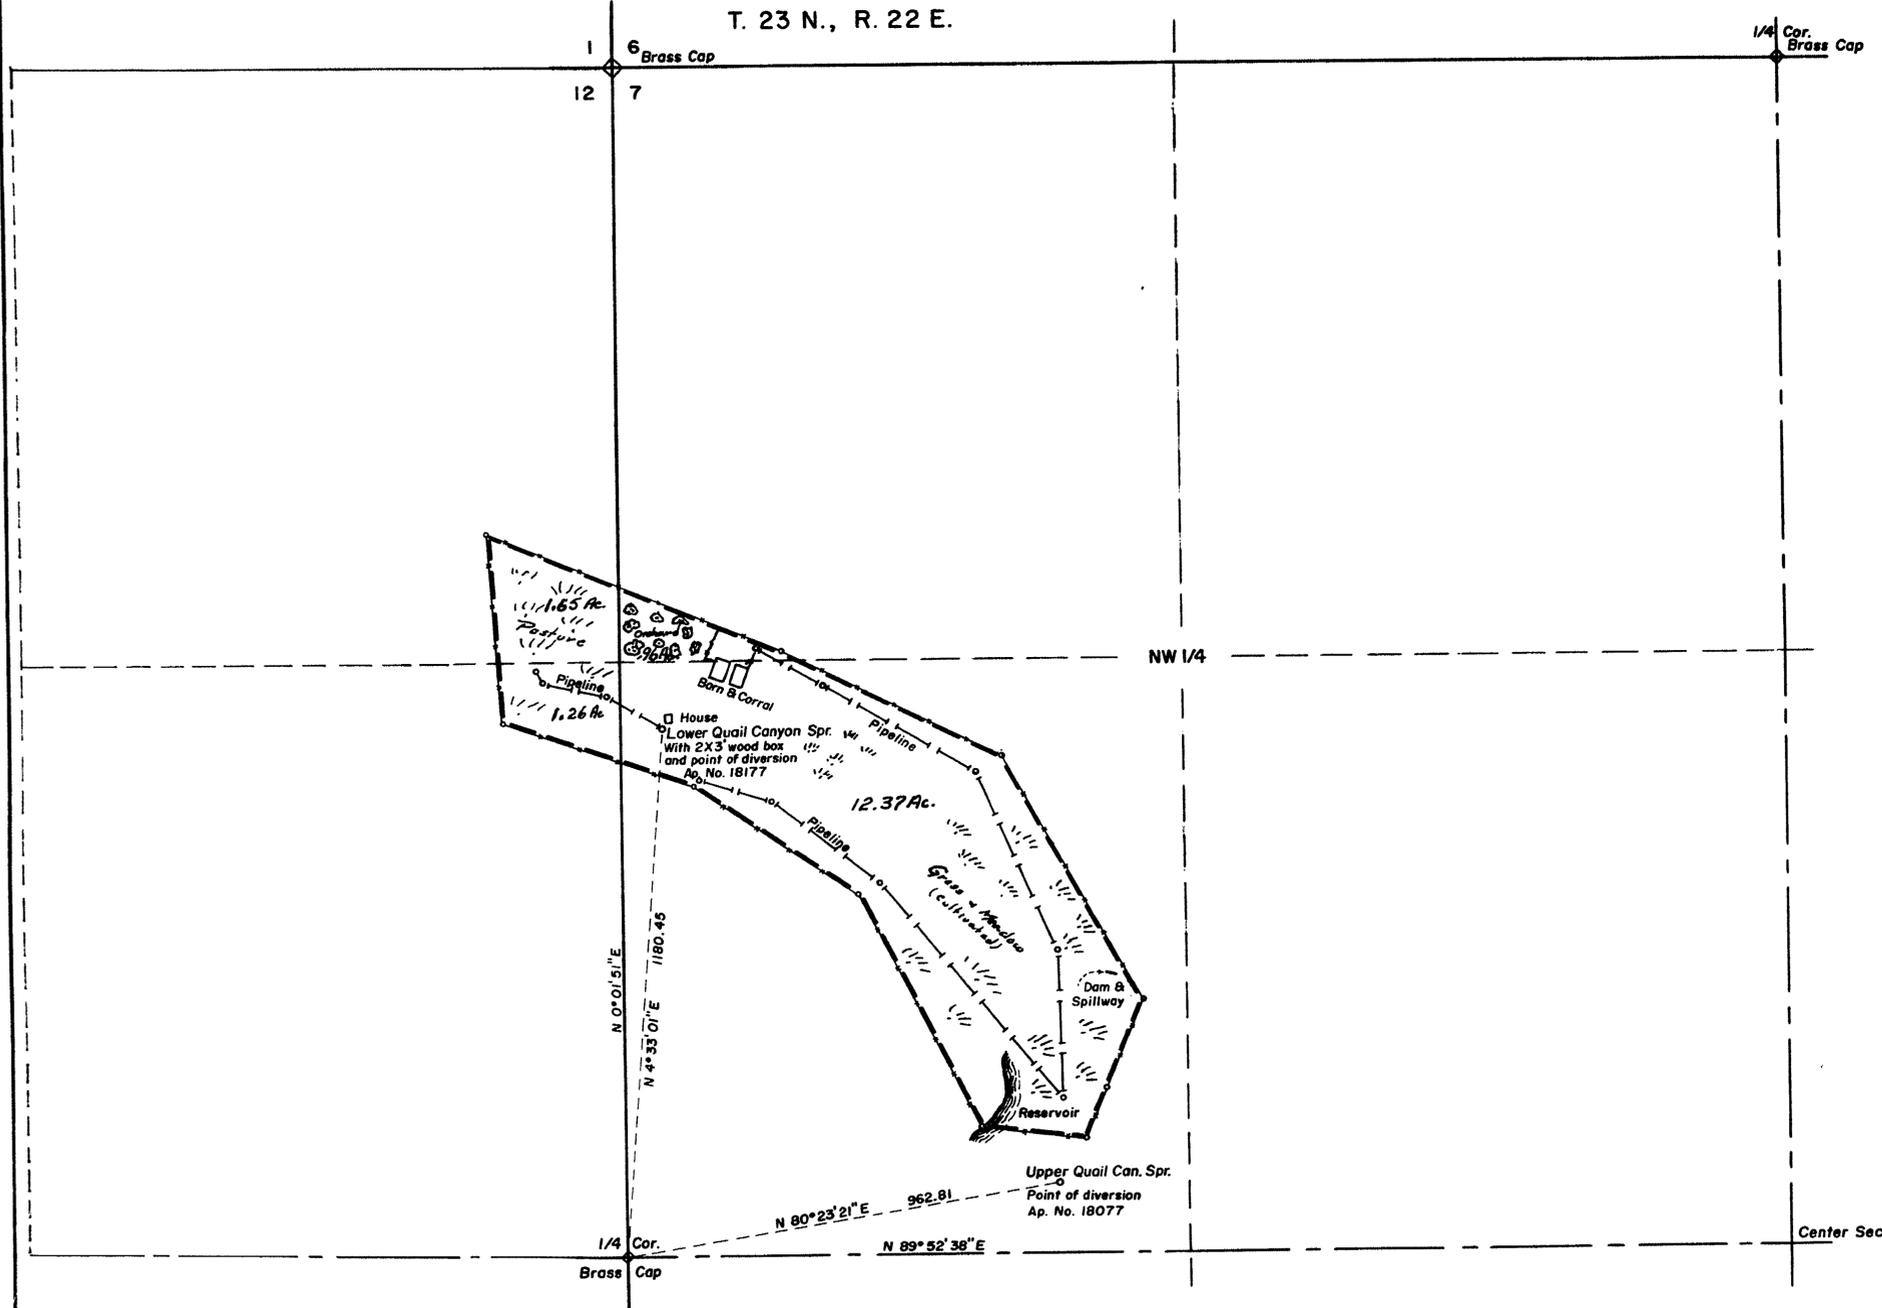

STATE OF NEVADA SS.
COUNTY OF WASHOE

I, JAMES N. NELSON, BEING FIRST DULY SWORN, DEPOSE AND SAY THAT THIS MAP HAS BEEN CORRECTLY DRAWN TO THE DESIGNATED SCALE FROM FIELD NOTES OF A SURVEY MADE BY ME on July 19-1963; THAT IT TRULY AND CORRECTLY REPRESENTS THE LOCATION AND EXTENT OF THE WORKS USED TO DIVERT WATER FROM LOWER QUAIL CANYON SPRING AND UPPER QUAIL CANYON SPRING, IN WASHOE COUNTY, BY ADINE HAVILAND STIX, FOR DOMESTIC AND STOCKWATERING PURPOSES. THE POINT OF DIVERSION, THE PLACE AND MANNER OF USE, THE LOCATION AND NAMES OF ALL OTHER WORKS OR STREAMS WHICH ARE CROSSED BY OR CONNECTED WITH SAID WORKS ARE FULLY AND CORRECTLY DESIGNATED THEREON.

James N. Nelson
STATE WATER RIGHT SURVEYOR

SUBSCRIBED AND SWORN TO BEFORE ME THIS 20th DAY OF Sept., 1963

Mrs. Adine Haviland Stix
NOTARY PUBLIC IN AND FOR WASHOE COUNTY, NEVADA
MY COMMISSION EXPIRES July 1, 1963

SCALE: 1" = 200'

DESCRIPTION	ACREAGE	CULTURE
SEC 12 SE 1/4 OF NE 1/4	1.26 AC.	PASTURE
SEC 12 NE 1/4 OF NE 1/4	1.65 AC.	PASTURE
SEC 7 SW 1/4 OF NW 1/4	12.37 AC.	GRASS & MEADOW (CULTIVATED)
SEC 7 NW 1/4 OF NW 1/4	.86 AC.	ORCHARD

FILED
Sept. 20, 1963
STATE ENGINEER'S OFFICE

STATE ENGINEER

18077 CERTIFICATE NO. 5643 ISSUED Oct. 22, 1963 1963 SEP 20 PM 2 22

18177 CERTIFICATE NO. 5644 ISSUED Oct. 22, 1963

MAP
To Accompany Proof of Beneficial Use Under
Applications No. 18077 & 18177
For Domestic & Irrigation Purposes
By Adine Haviland Stix
From Upper and Lower Quail Canyon Springs
Located in SW 1/4 NW 1/4, Sec. 7, T. 23 N., R. 22 E., M.D.B. & M.
Nelson Engineering Reno, Nevada

18177 File Under → 18077