


SECTION	SUBDIVISION	TOWN-SHIP	RANGE	CULTIVATED ACREAGE	DESCRIPTION OF CULTURE	DATE OF FIRST CULTURE
13	NW1/4 SW1/4	11 N.	23E.	12.5	RYE	
"	NE1/4 SW1/4	"	"	34	"	

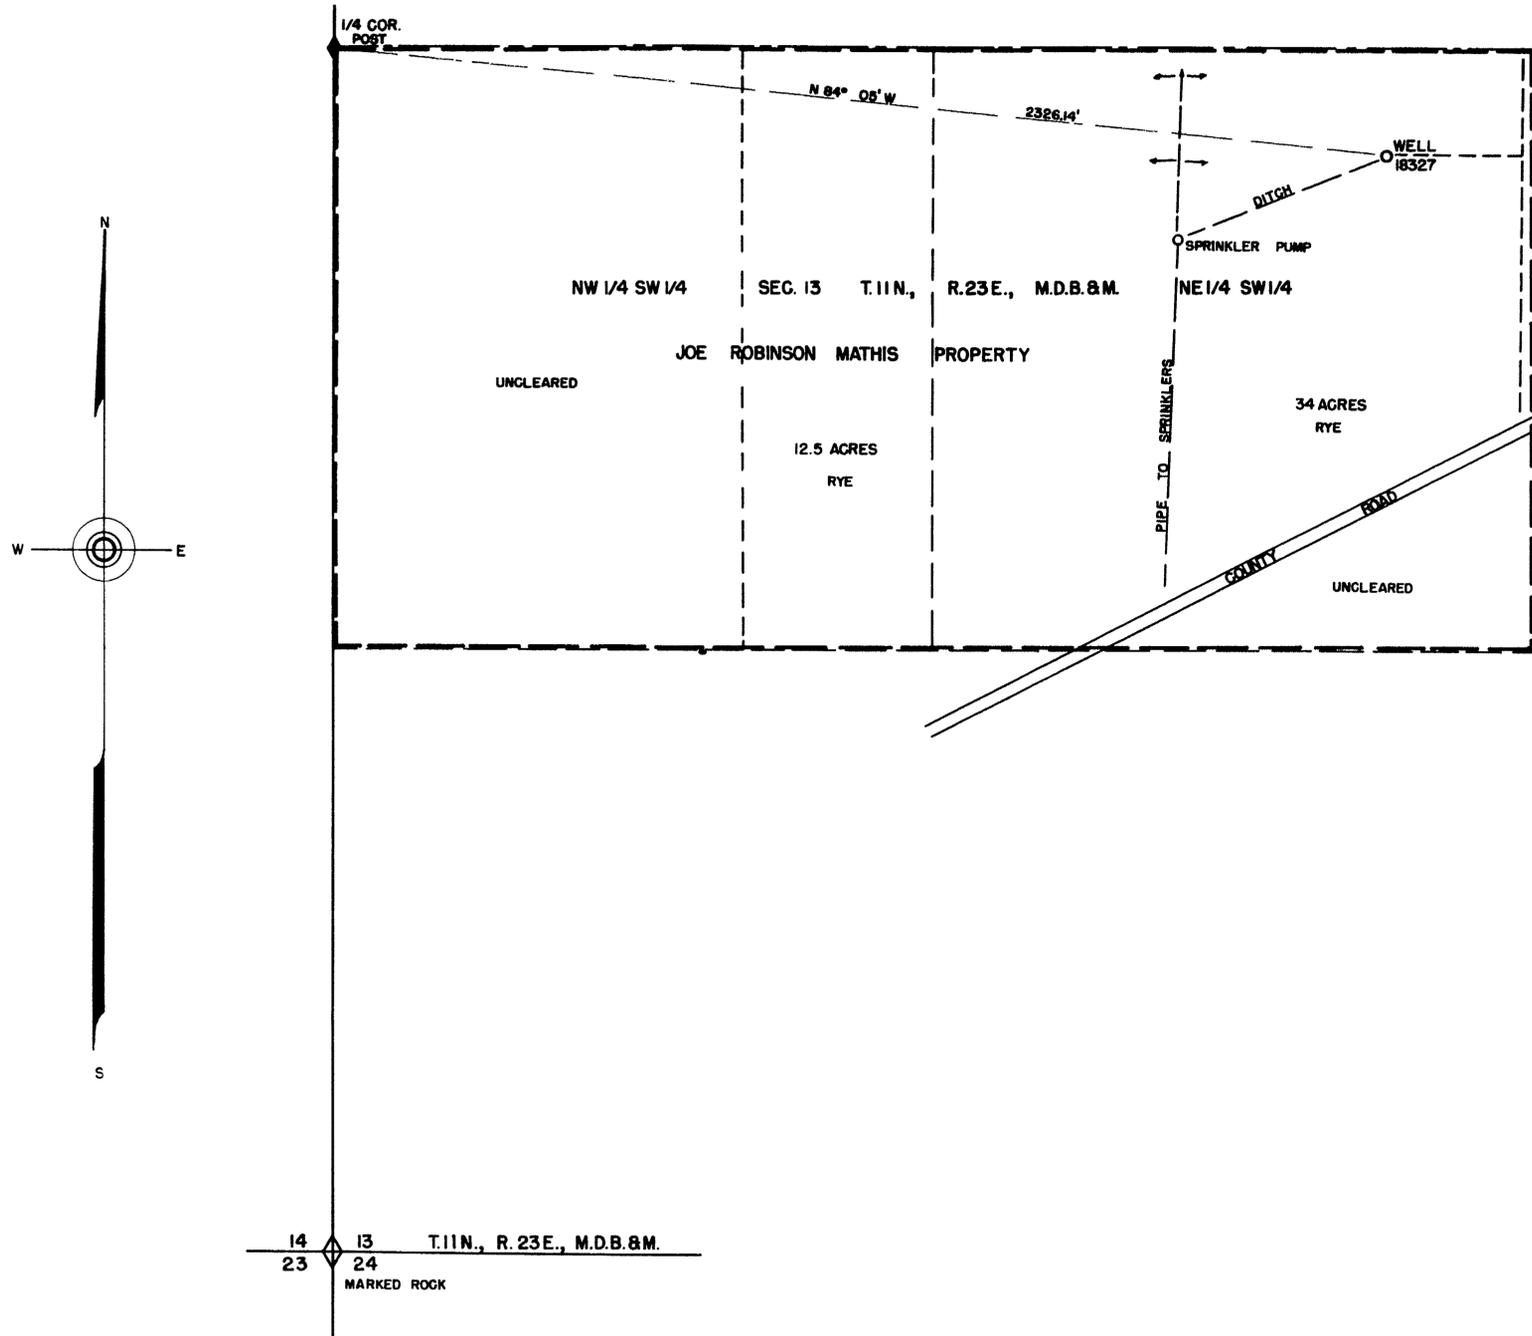


STATE of NEVADA } ss
 County of Ormsby }

I, Walter G. Reid, being first duly sworn, depose and say that this map, consisting of one sheet, has been correctly drawn to the designated scale from field notes of a survey made by me on October 30, 1965; that it truly and correctly represents the proposed location and extent of the works used to divert water from underground source in Lyon County, by Joe Robinson Mathis, for irrigation and domestic purposes under Application No. 18327. That the point of diversion, the location, size of the diverting channel, location and description of all measuring devices, the location and extent of lands owned or controlled by the applicant upon which water applied for under Application No. 18327 is used, together with the area and kind of culture in each 40-acre subdivision, and the location and names of all other works or streams which are crossed by or connected with said works are fully and correctly designated thereon.

Walter G. Reid
 State Water Right Surveyor

Subscribed and sworn to before me this 20th day of November, 1965

Joyce Madraford
 Notary Public in and for Ormsby County, Nevada

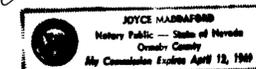

SCALE — 1" = 200'



MAP
 TO ACCOMPANY PROOF OF BENEFICIAL USE
 UNDER APPLICATION NO. 18327
 FOR IRRIGATION AND DOMESTIC PURPOSES
 BY JOE ROBINSON MATHIS
 FROM UNDERGROUND SOURCE

CERTIFICATE No. 6401 ISSUED 12-1-67



18327