


SEC. 30, T. 15 N., R. 48 E., M. D. M.
 NYE COUNTY, NEVADA

| Sec. | Subdivision | Township | Range | Cultivated acreage | Description of culture | Date of first culture |
|------|---------------|----------|-------|--------------------|------------------------|-----------------------|
| 30 | LOT 1 | 15 N. | 48 E. | 5.03 | PASTURE | |
| 30 | LOT 2 | 15 N. | 48 E. | 27.48 | PASTURE | |
| 30 | LOT 3 | 15 N. | 48 E. | 10.07 | PASTURE | |
| 30 | SE 1/4 NW 1/4 | 15 N. | 48 E. | 120 | PASTURE | |
| 30 | NE 1/4 SW 1/4 | 15 N. | 48 E. | 10.07 | PASTURE | |

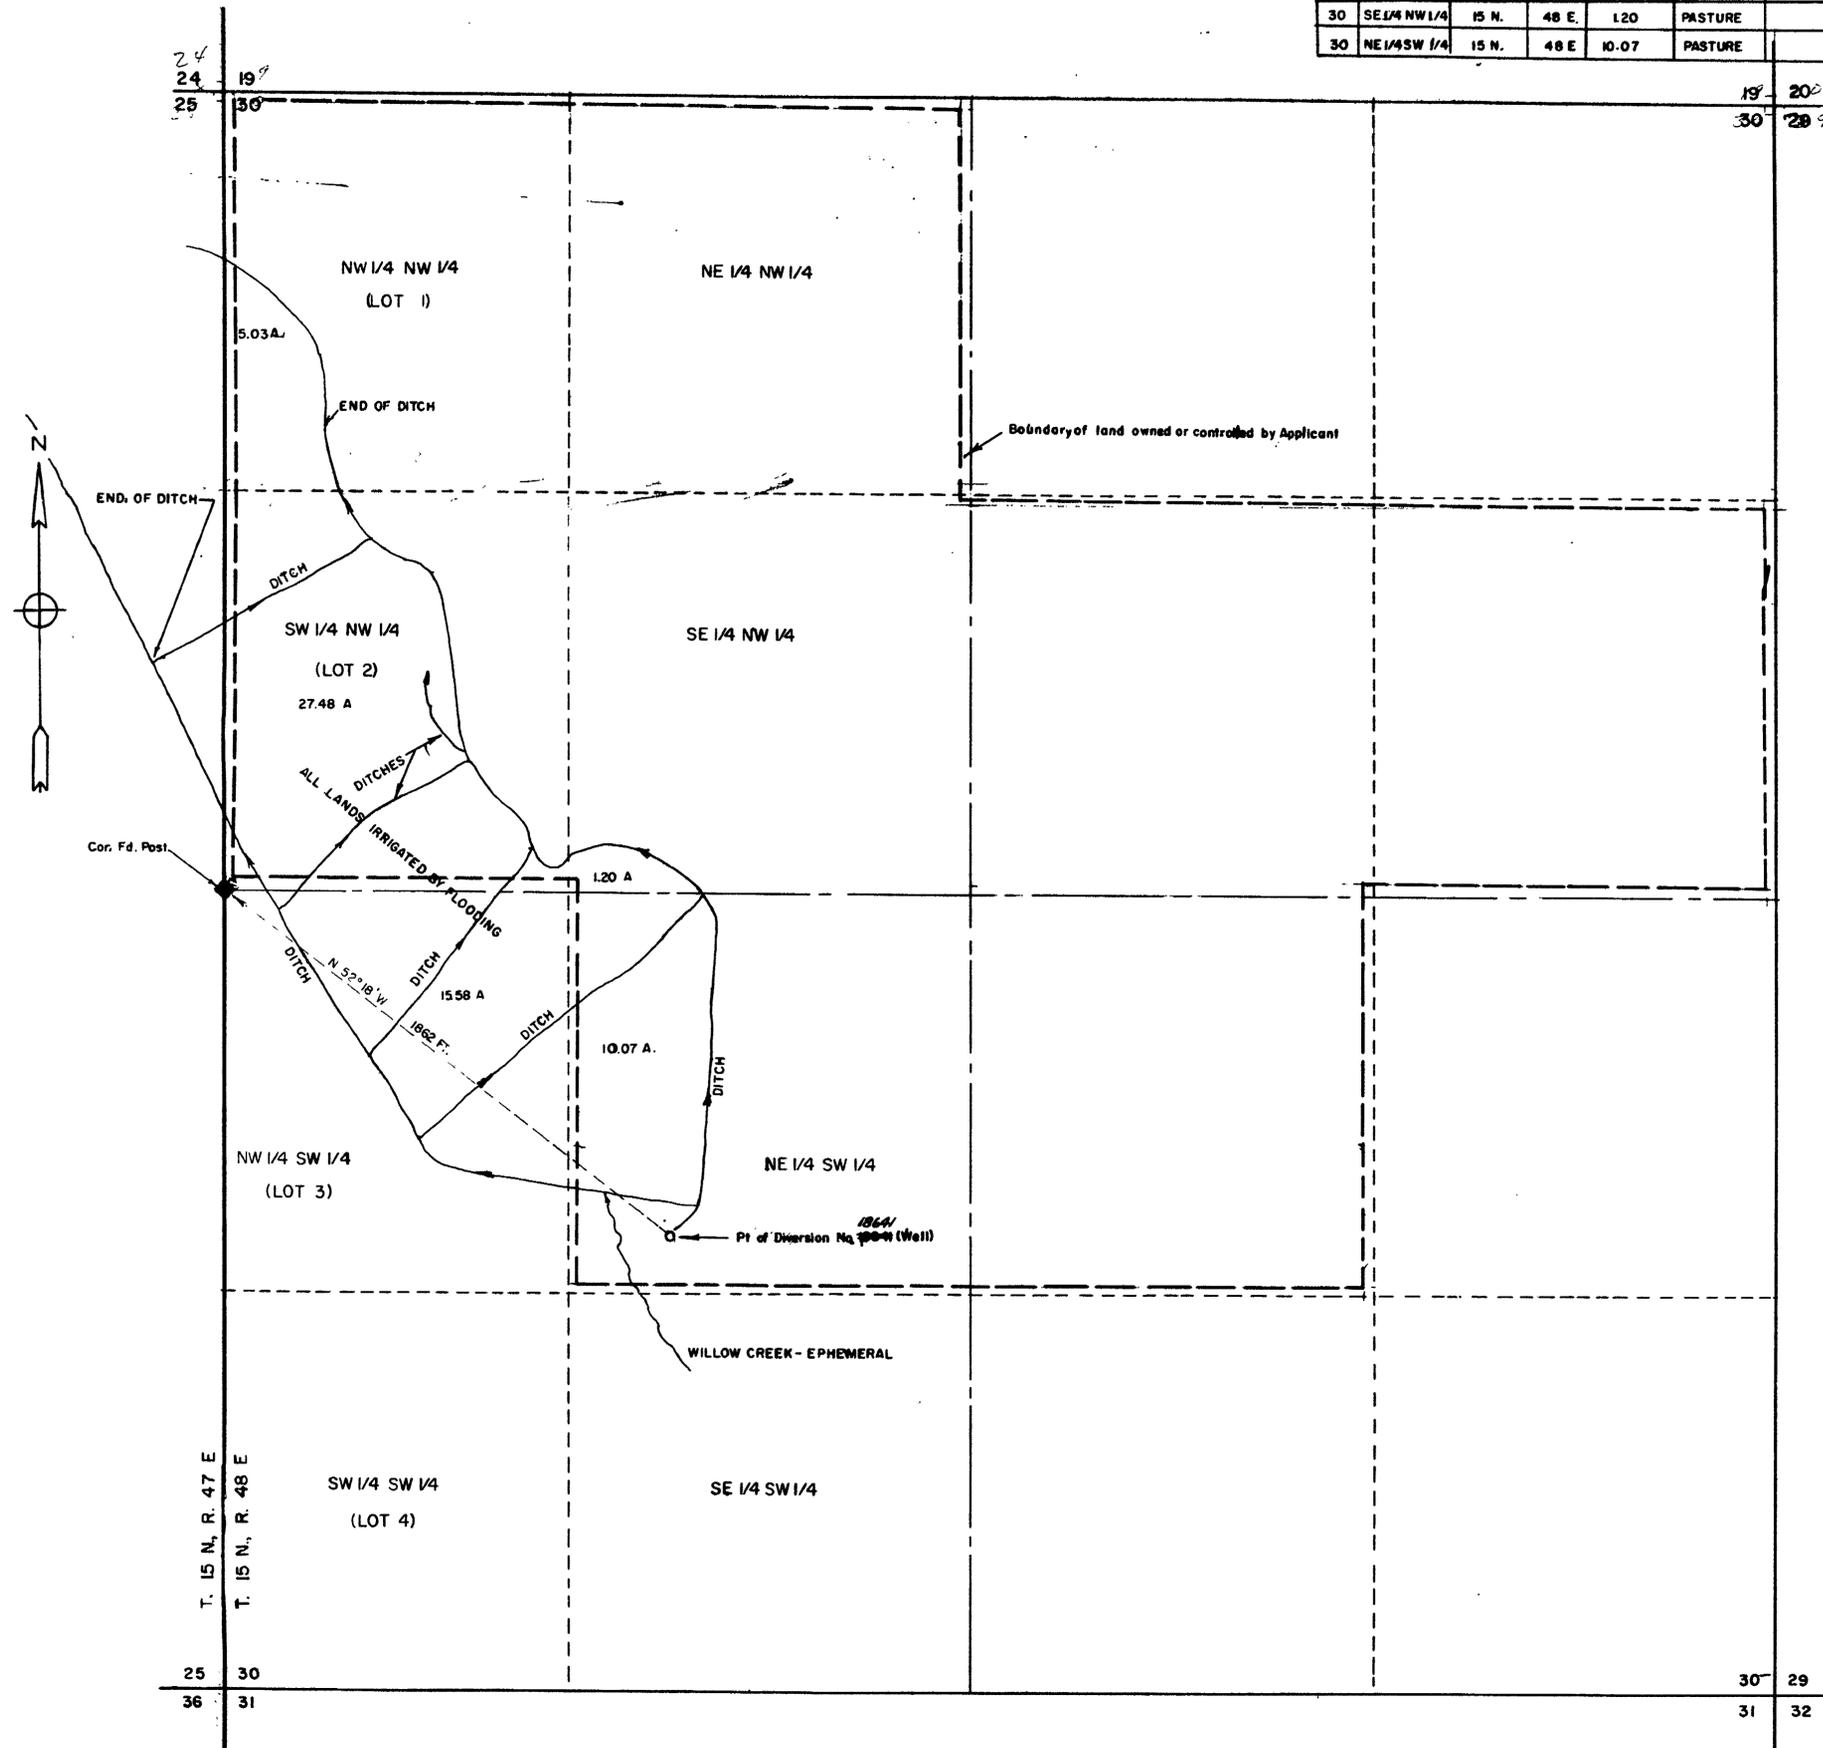


STATE OF NEVADA
 COUNTY OF NYE

SS

I, James C. Perkins, Jr., being first duly sworn, depose and say that this map, consisting of one sheet, has been correctly drawn to the designated scale from field notes of a survey made by me (or under my supervision and direction) between the 28th day of MAY and the 30th day of MAY, 1967; that it truly and correctly represents the location and extent of the works used to divert water from UNDERGROUND in NYE COUNTY by MONITOR LIVESTOCK CO. IRRIGATION & DOMESTIC purposes, under application number No. 18461. That the point of diversion, the location, size and grades of the diverting channel, location and description of all measuring devices, the location and extent of lands owned or controlled by the applicant upon which water applied for under application No. 18461 are used, together with the area and kind of culture in each 40-acre subdivision, and the location and names of all other works or streams which are crossed by or connected with said works are fully and correctly designated thereon.

James C. Perkins, Jr.
 State Water Right Surveyor

Subscribed and sworn to before me
 this 3rd day of JUNE 1967
Paula A. Douglas
 Notary Public in and for Nye County, Nevada

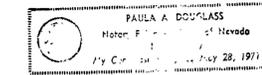

SCALE 1 in. = 300 ft.



NOTE: Basis of Bearings Compass - Declination 16 1/2° East

CERTIFICATE NO. 6611 ISSUED 3-29-68

FILED
 June 2, 1967
 STATE ENGINEER'S OFFICE

MAP TO ACCOMPANY
 PROOF OF BENEFICIAL USE
 UNDER APPLICATION No. 18461
 FOR
 IRRIGATION AND DOMESTIC
 BY
 MONITOR LIVESTOCK CO.
 FROM
 UNDERGROUND IN NYE COUNTY

18461