


Sec.	Subdivision	Township	Range	Cultivated acreage	Description of culture	Date of first culture
15	SW 1/4 NE 1/4	20 S	53 E	13	Grasses	
15	SW 1/4 NE 1/4	20 S	53 E	10	Alfalfa	
15	SW 1/4 NE 1/4	20 S	53 E	1.5	*	
15	SW 1/4 NE 1/4	20 S	53 E	10	vineyard orchard	
15	SE 1/4 NE 1/4	20 S	53 E	3.5	"	
15	SE 1/4 NE 1/4	20 S	53 E	1.0	clover orchard	

* Sub-tropical fruits and plants

STATE OF NEVADA
COUNTY OF NYE

} SS

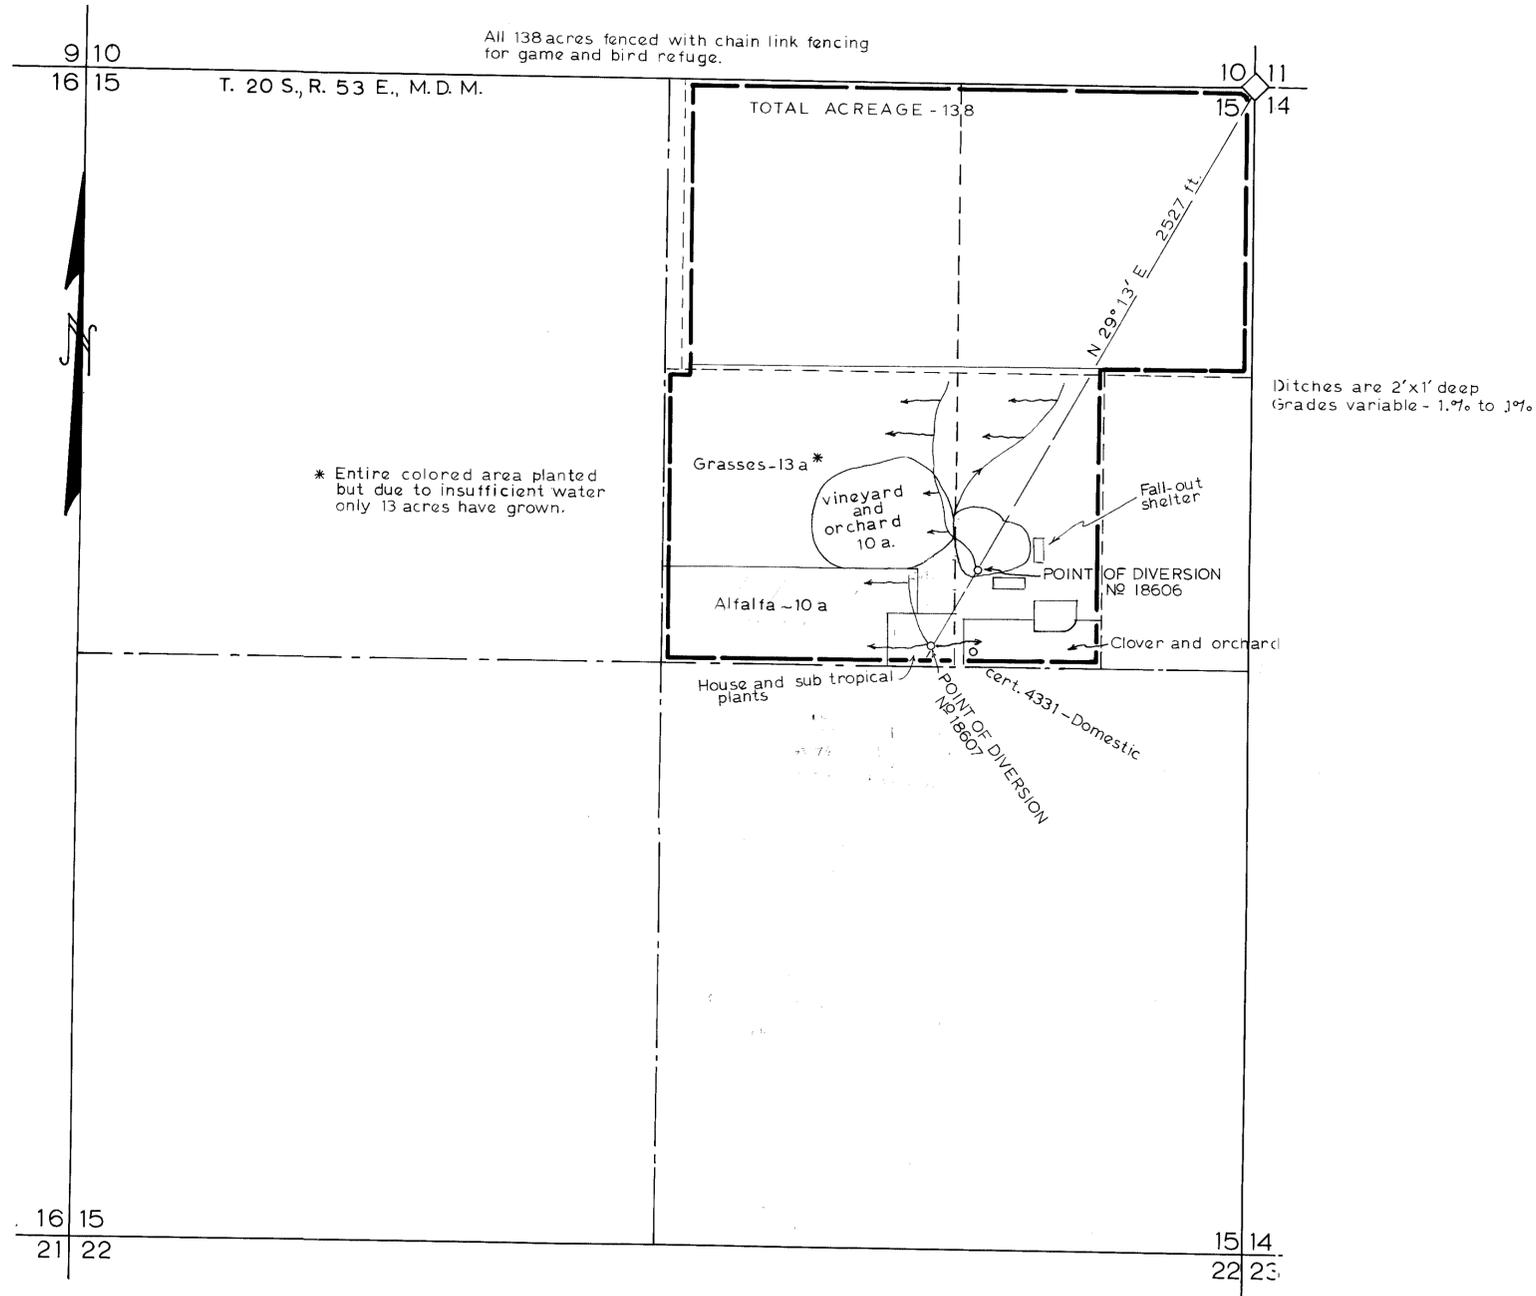

I, Harry H. Hughes, being first duly sworn, depose and say that this map, consisting of one sheet, has been correctly drawn to the designated scale from field notes of a survey made by me (or under my supervision and direction) between the 17th day of June and the 18th day of June, 1963; that it truly and correctly represents the location and extent of the works used to divert water from underground sources, in Nye County, by Delpha M. Jewell, for irrigation and domestic purposes, under application number No. 18606. That the point of diversion, the location, size and grades of the diverting channel, location and description of all measuring devices, the location and extent of lands owned or controlled by the applicant upon which water applied for under application No. 18606 are used, together with the area and kind of culture in each 40-acre subdivision, and the location and names of all other works or streams which are crossed by or connected with said works are fully and correctly designated thereon.

Harry H. Hughes
State Water Right Surveyor

Subscribed and sworn to before me
this 19th day of June 1963

Paul A. Douglas
Notary Public in and for Nye County, Nevada
My Commission expires May 28, 1967

SCALE 1 in. = 400 ft.



18606 CERTIFICATE NO. 5633 ISSUED Oct. 22, 1963

18607 CERTIFICATE NO. 5634 ISSUED Oct. 22, 1963

FILED
June 21, 1963
ENGINEER'S OFFICE

MAP TO ACCOMPANY
PROOF OF BENEFICIAL USE
UNDER APPLICATION Nos 18606
18607
FOR
IRRIGATION AND DOMESTIC
BY
DELPHA M. JEWELL
FROM
UNDERGROUND SOURCES

82057 82056 82055 82054 18607 Under → 18606