


SECTION	SUBDIVISION	TMR	RANGE	CULTIVATED ACRES	DESCRIPTION OF CULTURE	DATE OF FIRST CULTURE
3	Lot 5	21	53	36.02	Wheat	
3	Lot 6	21	53	34.80	Wheat	
3	Lot 7	21	53	33.56	Wheat	
3	Lot 8	21	53	32.34	Wheat	
3	SW 1/4, NW 1/4	21	53	40	Wheat	
3	SW 1/4, NE 1/4	21	53	40	Wheat	
3	SW 1/4, SE 1/4	21	53	40	Wheat	
3	SE 1/4, SW 1/4	21	53	40	Wheat	
				Total	236.72	

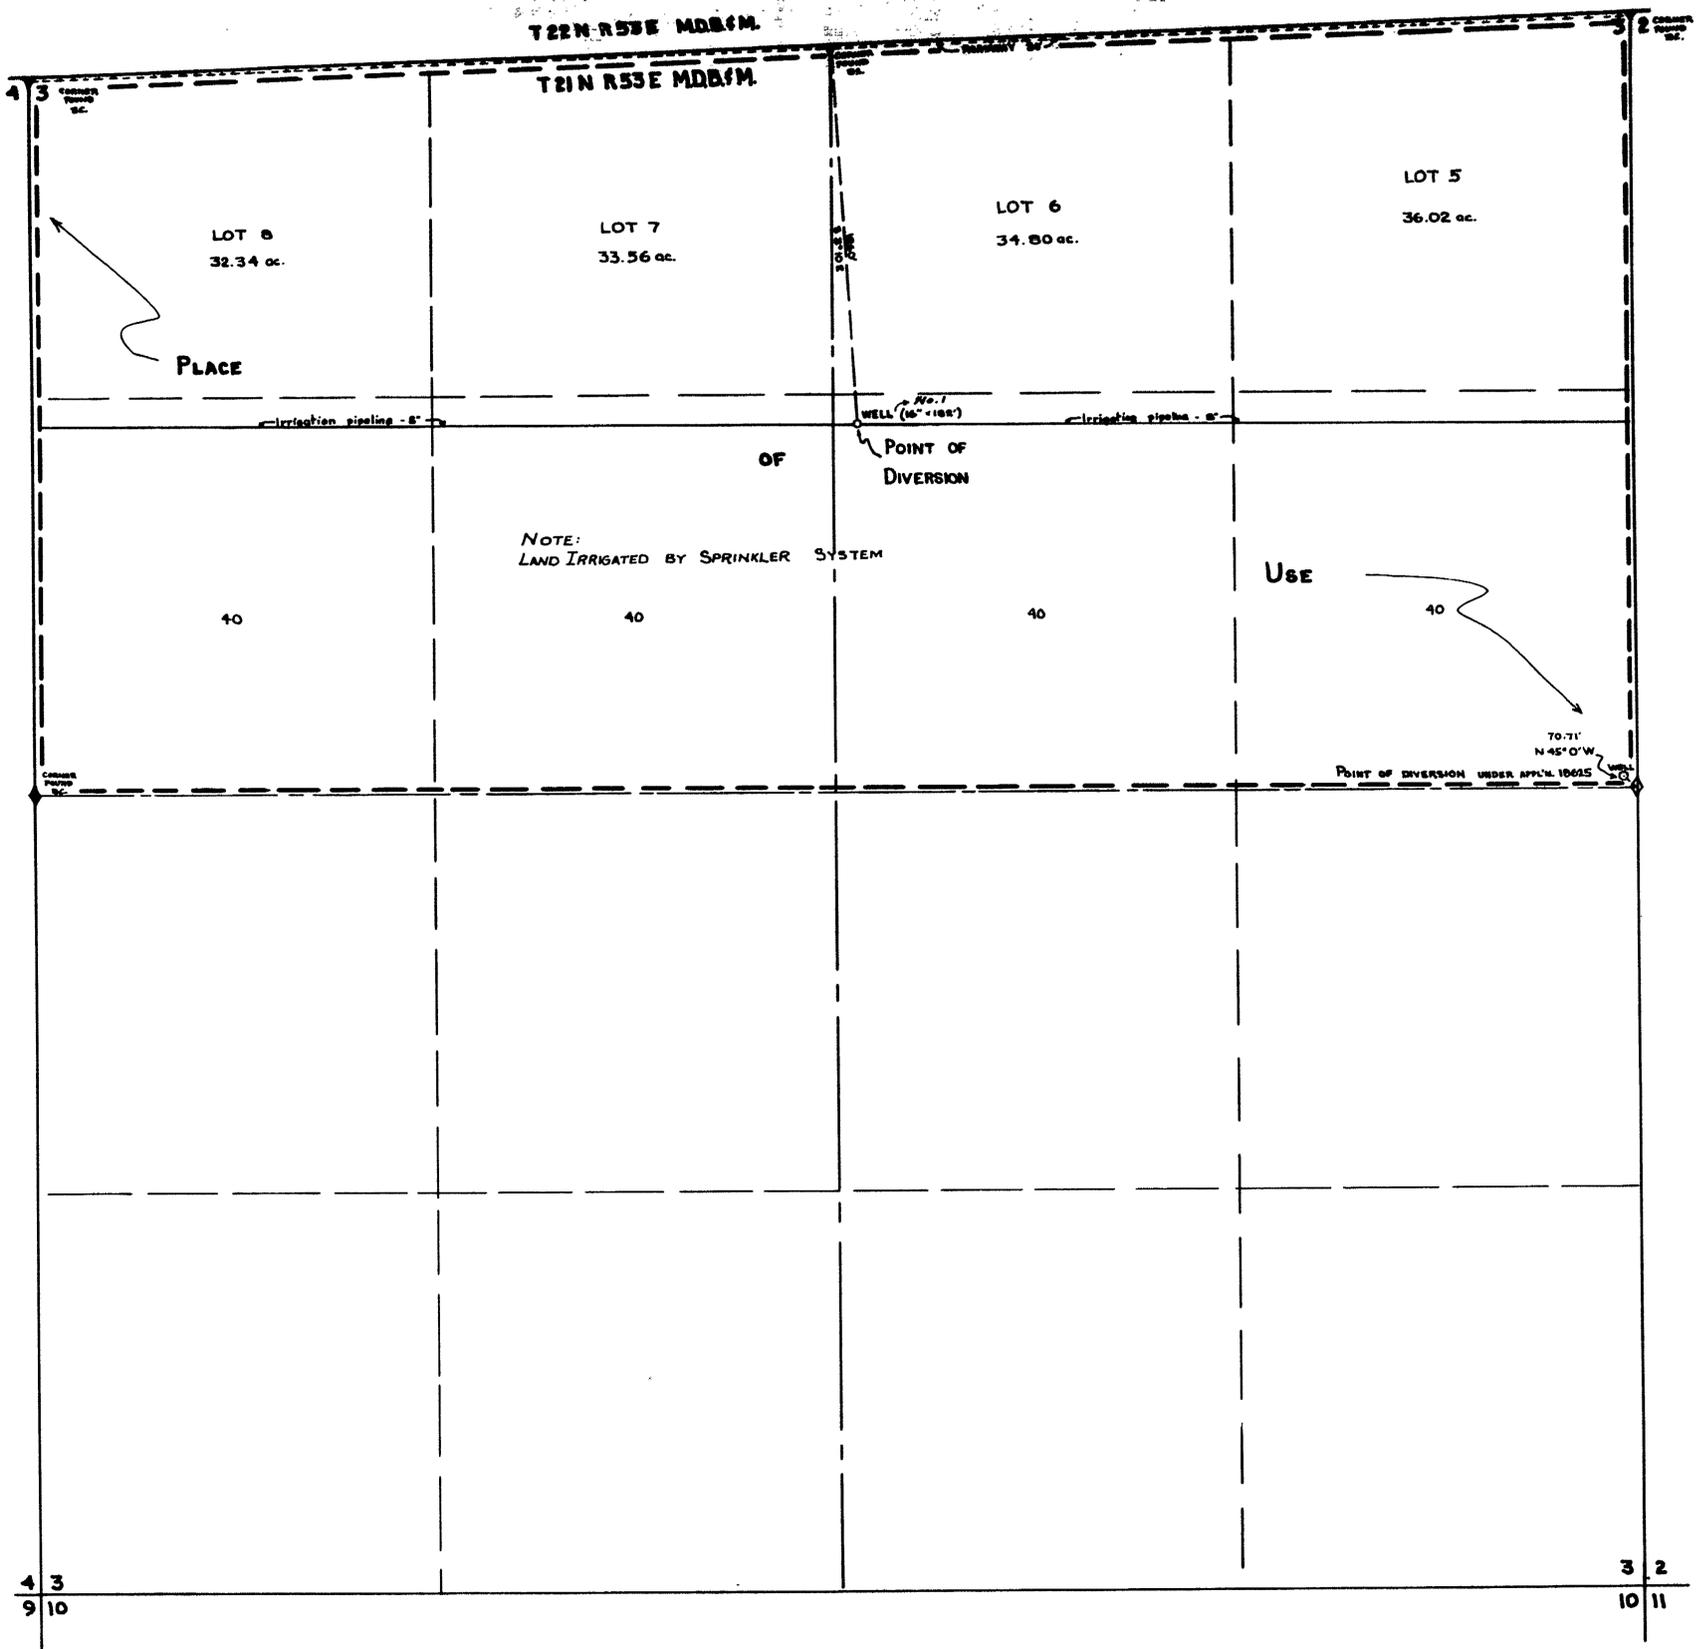

PROOF OF BENEFICIAL USE

STATE OF NEVADA


COUNTY OF ELKO

I William H. Settelmeyer, being first duly sworn, depose and say that this map, consisting of one sheet, has been correctly drawn to the designated scale from field notes of a survey made under my supervision and direction, on the 25<sup>th</sup> day of October, 1964; that it truly and correctly represents the proposed location and extent of the works used to divert water from an underground source in Eureka County, by George G. Knowles for irrigation purposes under Application No. 18625. That the point of diversion, the location, size of the diverting channel, location and description of all measuring devices, the location and extent of lands owned or controlled by the applicant upon which water applied for under Application No. 18625 is used, together with the area and kind of culture in each 40-acre subdivision, and the location and names of all other works or streams which are crossed by or connected with said works are fully and correctly designated thereon.

*William H. Settelmeyer*  
State Water Right Surveyor

Subscribed and sworn to before me this 8<sup>th</sup> day of June, 1965

*Frank Weirauch*  
Notary Public in and for Elko County, Nevada.  
My commission expires February 3, 1965.

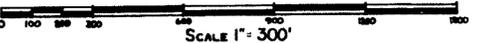

CHANGE POINT OF DIVERSION

CERTIFICATE NO. 6359 ISSUED 10-25-67

FILED  
June 16, 1965  
STATE ENGINEER'S OFFICE

MAP  
TO ACCOMPANY PROOF OF BENEFICIAL USE  
UNDER APPLICATION No. 18625 FOR  
IRRIGATION FROM UNDERGROUND SOURCE  
BY  
GEORGE G. KNOWLES  
SETTELMAYER & CHILTON  
Consulting Engineers ELKO, NEVADA JUNE, 1965

18625 22648