
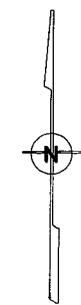


Section	Subdivision	Township	Range	Cultivated Acreage	Description of Culture	Date of First Culture
31	SE 1/4 NE 1/4	T 27 N	R 43 E	10.8	Alfalfa	
31	NE 1/4 SE 1/4	"	"	19.6	"	
32	SW 1/4 NW 1/4	"	"	22.9	"	
32	NW 1/4 SW 1/4	"	"	22.9	"	
			Total	61.6		

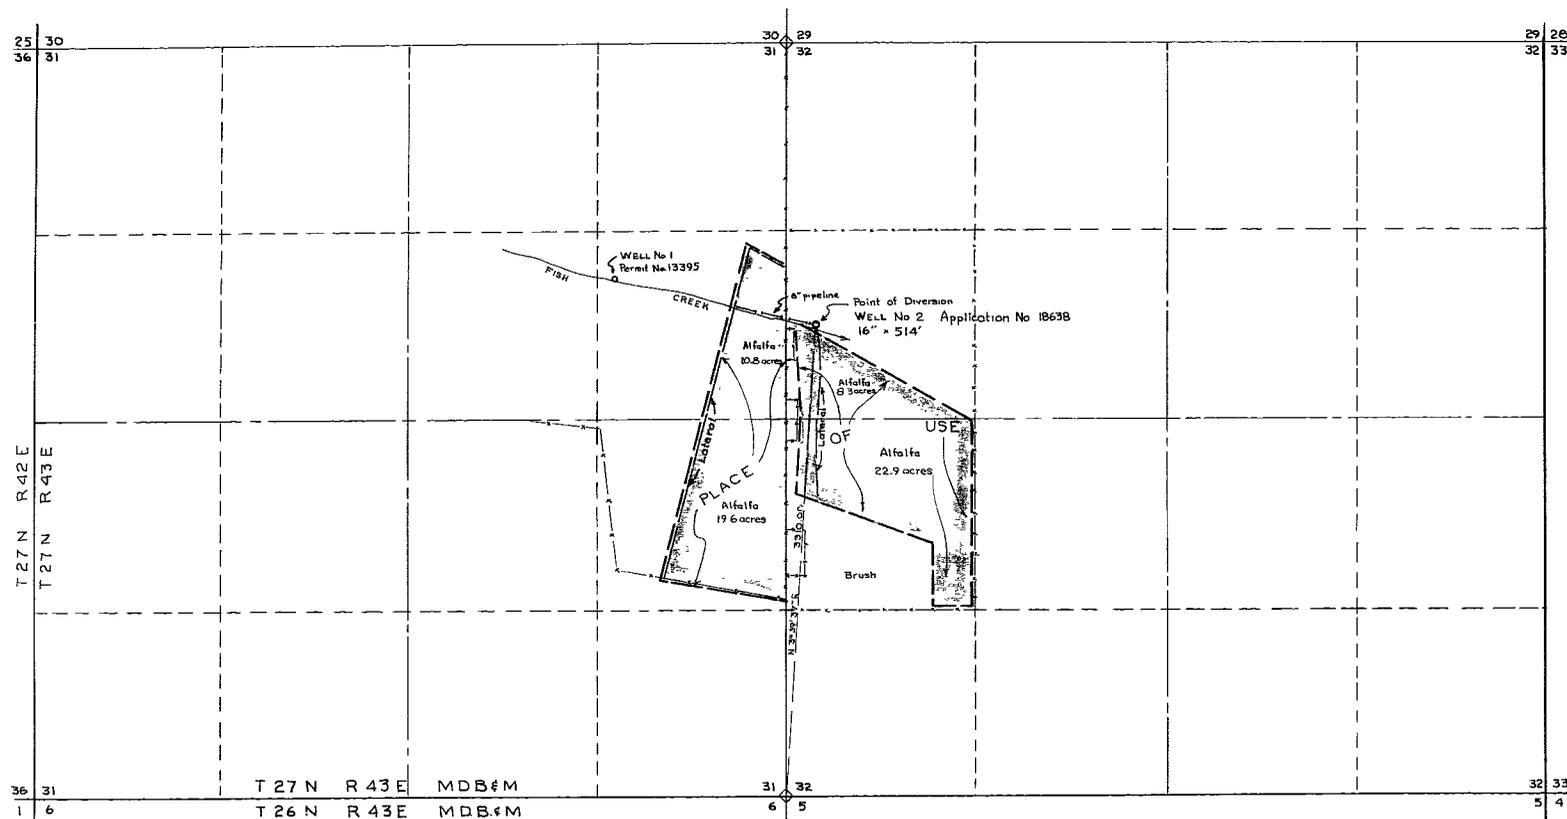


STATE OF NEVADA
COUNTY OF ELKO

I, W H Settelmeyer, being first duly sworn, depose and say that this map, consisting of one sheet, has been correctly drawn to the designated scale from field notes of a survey made by me on the 23rd day of October, 1965, that it truly and correctly represents the proposed location and extent of the works used to divert water from an underground source in Lander County by the Ellison Ranching Company for irrigation purposes, under application No. 18638; that the point of diversion, the location, size of the diverting channel, or conduit location and description of all measuring devices, the location and extent of lands owned or controlled by the applicant upon which water applied for under Application No. 18638 is used, together with the area and kind of culture in each 40-acre subdivision, and the location and names of all other works or streams which are crossed by or connected with said works are fully and correctly designated thereon.

W H Settelmeyer
STATE WATER RIGHT SURVEYOR "11"

Subscribed and sworn to before me this
9th day of November, 1965

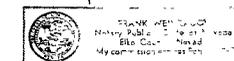

Scale 1" = 600'

CERTIFICATE NO. 6136 ISSUED Jan. 18, 1967

FILED
NOV 17 1965
STATE ENGINEER'S OFFICE

W 65021

MAP TO ACCOMPANY
PROOF OF BENEFICIAL USE UNDER
APPLICATION No. 18638
FOR
IRRIGATION
BY
ELLISON RANCHING CO.
FROM AN UNDERGROUND SOURCE
SETTELMAYER & CHILTON
Consulting Engineers

NOV 17 1965 ELKO, NEVADA

18638