


SECTION	SUBDIVISION	TNSP	RANGE	CULTIVATED ACREAGE	DESCRIPTION OF CULTURE	DATE OF FIRST CULTURE
9	SE 1/4 SW 1/4	30	36	31.0	MEADOW	
16	NE 1/4 NW 1/4	"	"	14.0	"	
"	NW 1/4 NE 1/4	"	"	31.0	"	
"	NE 1/4 NE 1/4	"	"	28.5	"	
				<b>Total</b>	<b>104.5</b>	
16	SE 1/4 NW 1/4	30	36	0.5	MEADOW	
"	SW 1/4 NE 1/4	"	"	9.0	"	
"	SW 1/4 NE 1/4	"	"	10.5	* PLOWED	
"	SE 1/4 NE 1/4	"	"	10.0	"	
"	SE 1/4 NE 1/4	"	"	16.0	MEADOW	
"	NW 1/4 SE 1/4	"	"	9.5	* PLOWED	
"	NE 1/4 SE 1/4	"	"	8.0	"	
"	NE 1/4 SE 1/4	"	"	15.5	MEADOW	
15	SW 1/4 NW 1/4	"	"	4.0	"	
"	NW 1/4 SW 1/4	"	"	22.0	"	
				<b>Total</b>	<b>105.0</b>	



\* PLOWED FOR SEEDING

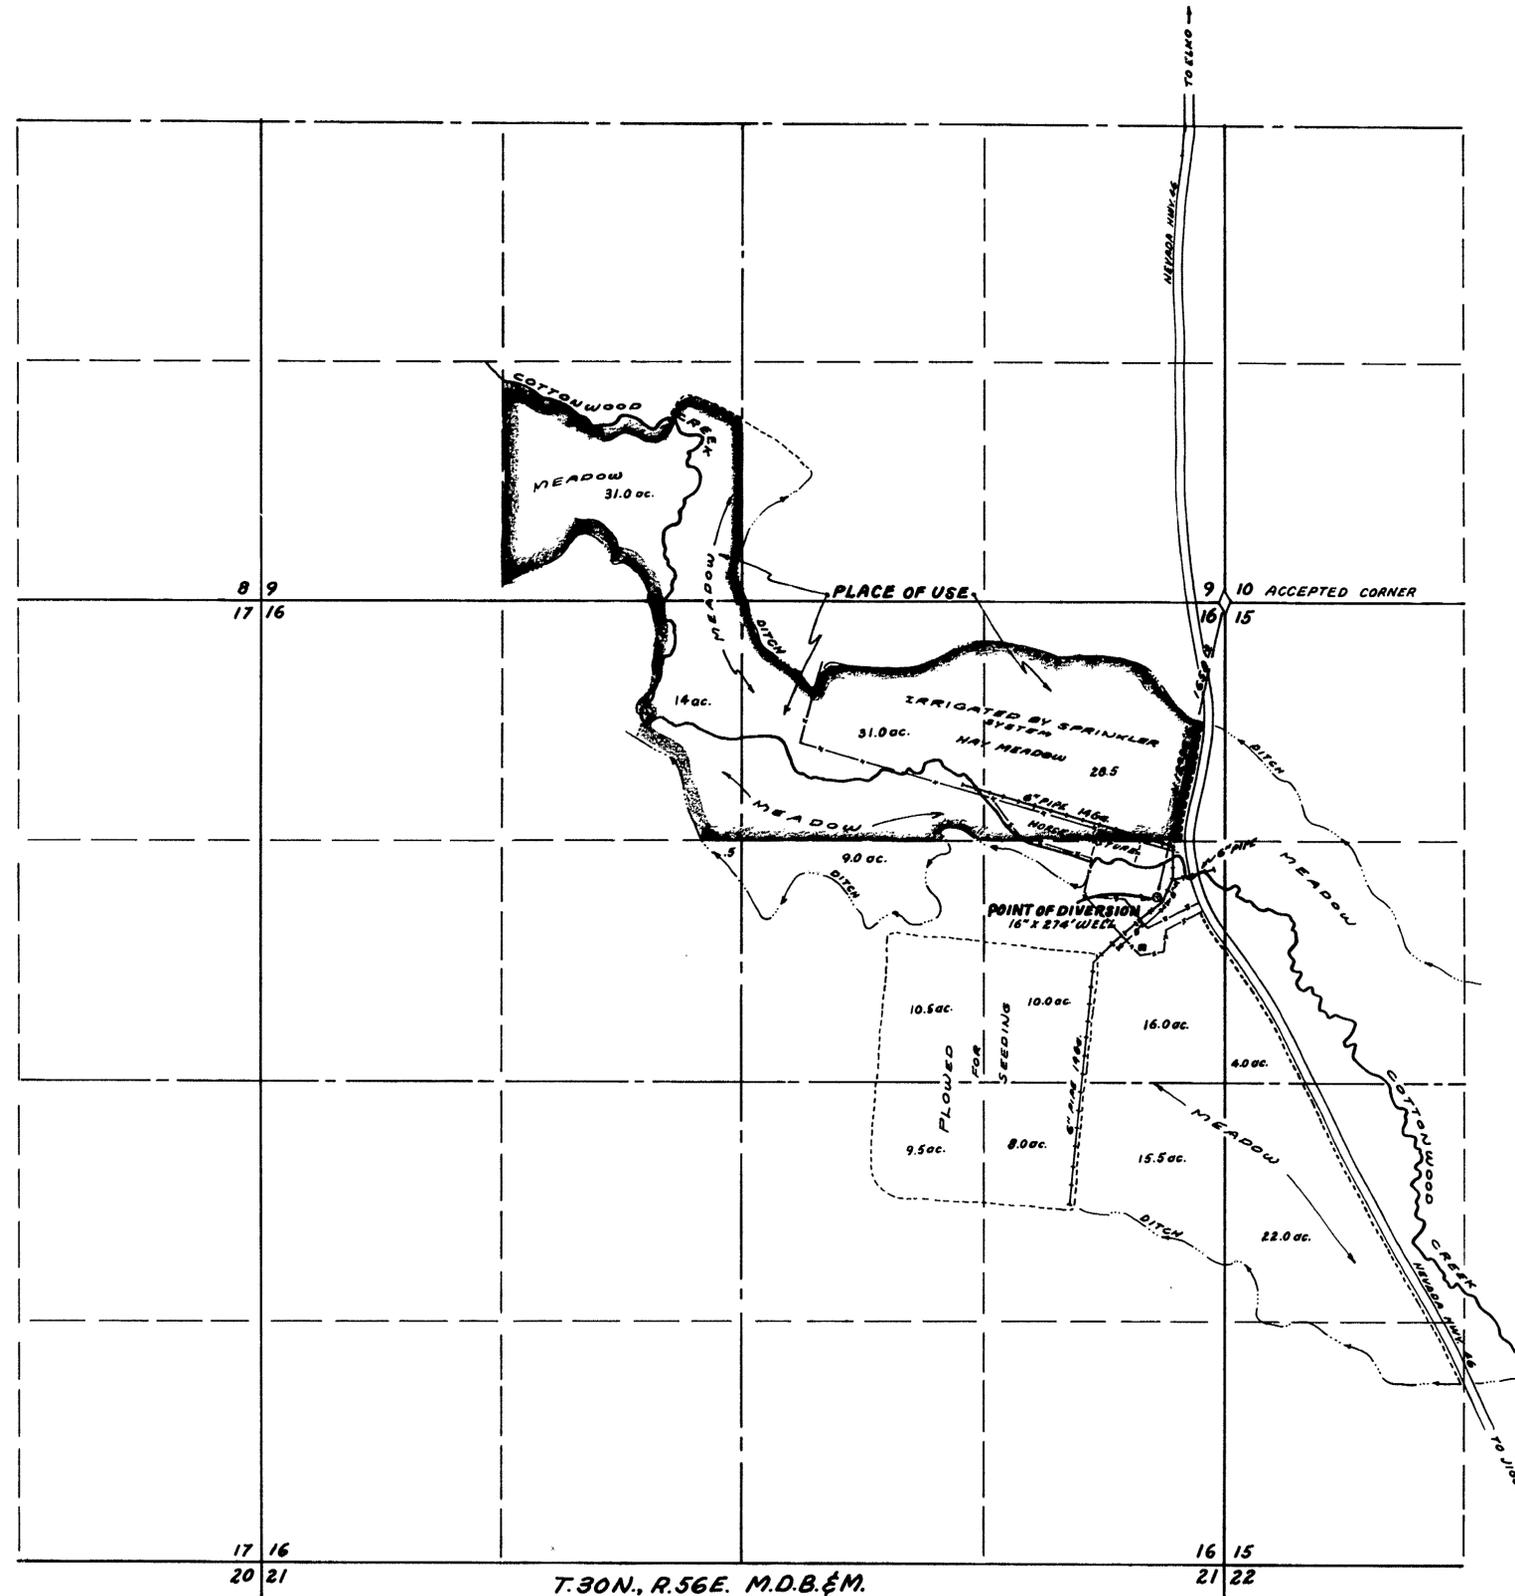

STATE OF NEVADA  
 SS.  
 COUNTY OF ELKO

I, Mark Chilton, being first duly sworn, depose and say that this map, consisting of 1 sheet, has been correctly drawn to the designated scale from field notes of a survey made under my supervision and direction, on the 16th day of SEPTEMBER, 1966; that it truly and correctly represents the proposed location and extent of the works used to divert water from an UNDERGROUND SOURCE in ELKO County by FRANK A. RODGERS for IRRIGATION & DOMESTIC purposes, under Application No. 18669. That the point of diversion, the location, size of the diverting channel, location and description of all measuring devices, the location and extent of lands owned or controlled by the applicant upon which water applied for under Application No. 18669 is used, together with the area and kind of culture in each 40-acre subdivision, and the location and names of all other works or streams which are fully and correctly designated thereon.

*Mark Chilton*  
 State Water Right Surveyor  
 Subscribed and sworn to before me this 19th day of SEPTEMBER, 1966.  
*Leo S. Bernadot*  
 Notary Public in and for ELKO County, Nevada.  
 My commission expires May 2, 1970.

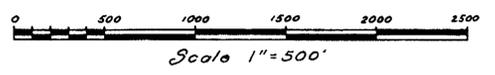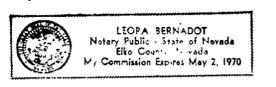

T. 30N., R. 56E. M.D.B. & M.

1966 SEP 21 AM 10 06

**FILED**  
 SEP 21 1966  
 STATE ENGINEER'S OFFICE

CERTIFICATE No. 6398 ISSUED 12-1-67

W 66030

SEITZMEYER & CHILTON  
 Consulting Engineers  
 SEPT. 19, 1966  
 ELKO, NEVADA

**18669**