


SECTION	SUBDIVISION	TOWN-SHIP	RANGE	CULTIVATED ACREAGE	DESCRIPTION OF CULTURE	DATE OF FIRST CULTURE
33	SW1/4 NW1/4	6N 3E		5.7	GRAIN	

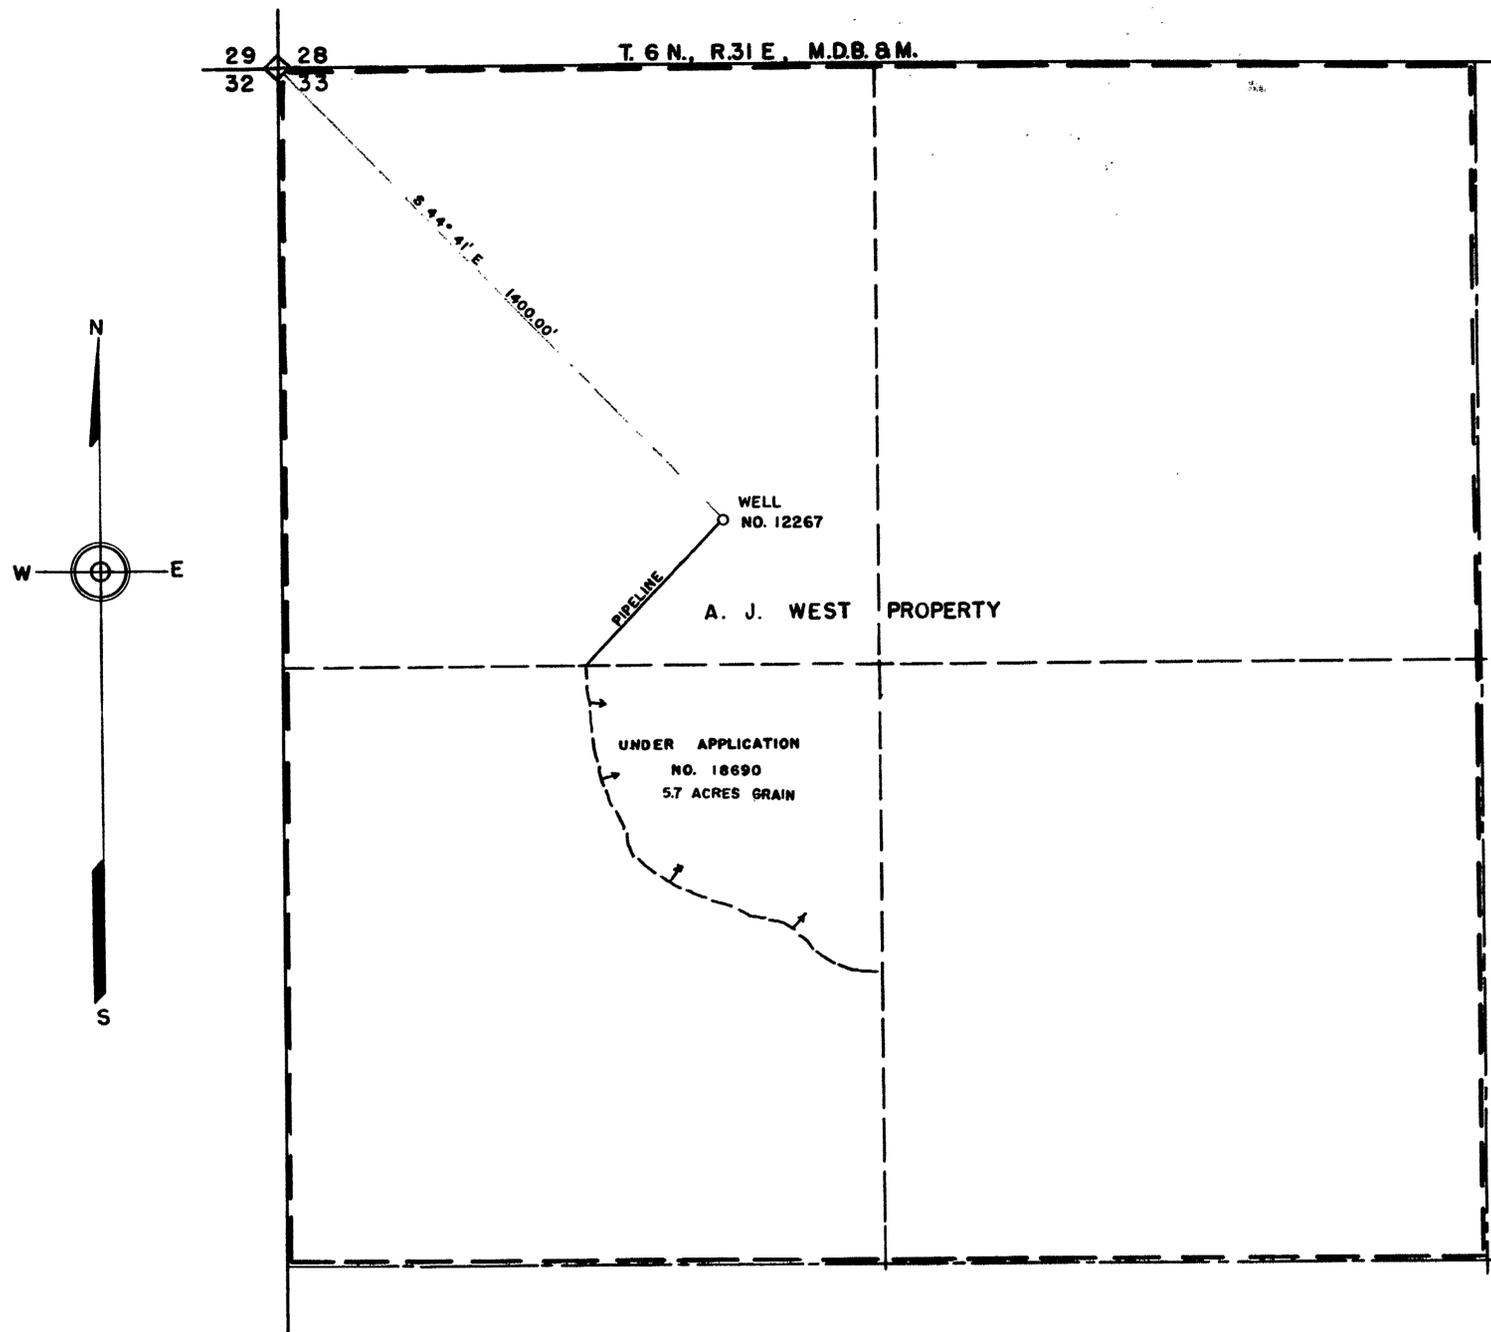

STATE OF NEVADA
County of Ormsby

I, Walter G. Reid, being first duly sworn, depose and say that this map, consisting of one sheet, has been correctly drawn to the designated scale from field notes of a survey made by me on June 20, 1961, that it truly and correctly represents the proposed location and extent of the works used to divert water from an underground source, in Mineral County, by A. J. West for irrigation purposes under Application No. 18690. That the point of diversion, the location, size of the diverting channel, location and description of all measuring devices, the location and extent of lands owned or controlled by the applicant upon which water applied for under Application No. 18690 is used, together with the area and kind of culture in each 40-acre subdivision, and the location and names of all other works or streams which are crossed by or connected with said works are fully and correctly designated thereon.

Walter G. Reid
State Water Right Surveyor

Subscribed and sworn to before me this 7th day of February, 1962

Ms. Helen Sheward
Notary Public in and for Ormsby County, Nevada
My Commission Expires July 1, 1964

SCALE - 1" = 200'

FILED
Feb. 7, 1962
STATE ENGINEER'S OFFICE



CERTIFICATE No. 5410 ISSUED Nov. 15, 1962

MAP
TO ACCOMPANY PROOF
OF BENEFICIAL USE UNDER
APPLICATION NO. 18690
FOR IRRIGATION
BY A. J. WEST
FROM UNDERGROUND SOURCES

18690