


SECTION	SUBDIVISION	TNSR	RANGE	CULTIVATED ACREAGE	DESCRIPTION OF CULTURE	DATE OF FIRST CULTURE
35	NW 1/4 NE 1/4	21 N.	53 E.	17.2	WINTER WHEAT	
	SW 1/4 NE 1/4			36.8		
	NW 1/4 SE 1/4			39.8		
	NE 1/4 SE 1/4			24.3		
	LOT 3			47.0		
35	LOT 4	21 N.	53 E.	43.9	WINTER WHEAT	
				TOTAL	209.0	

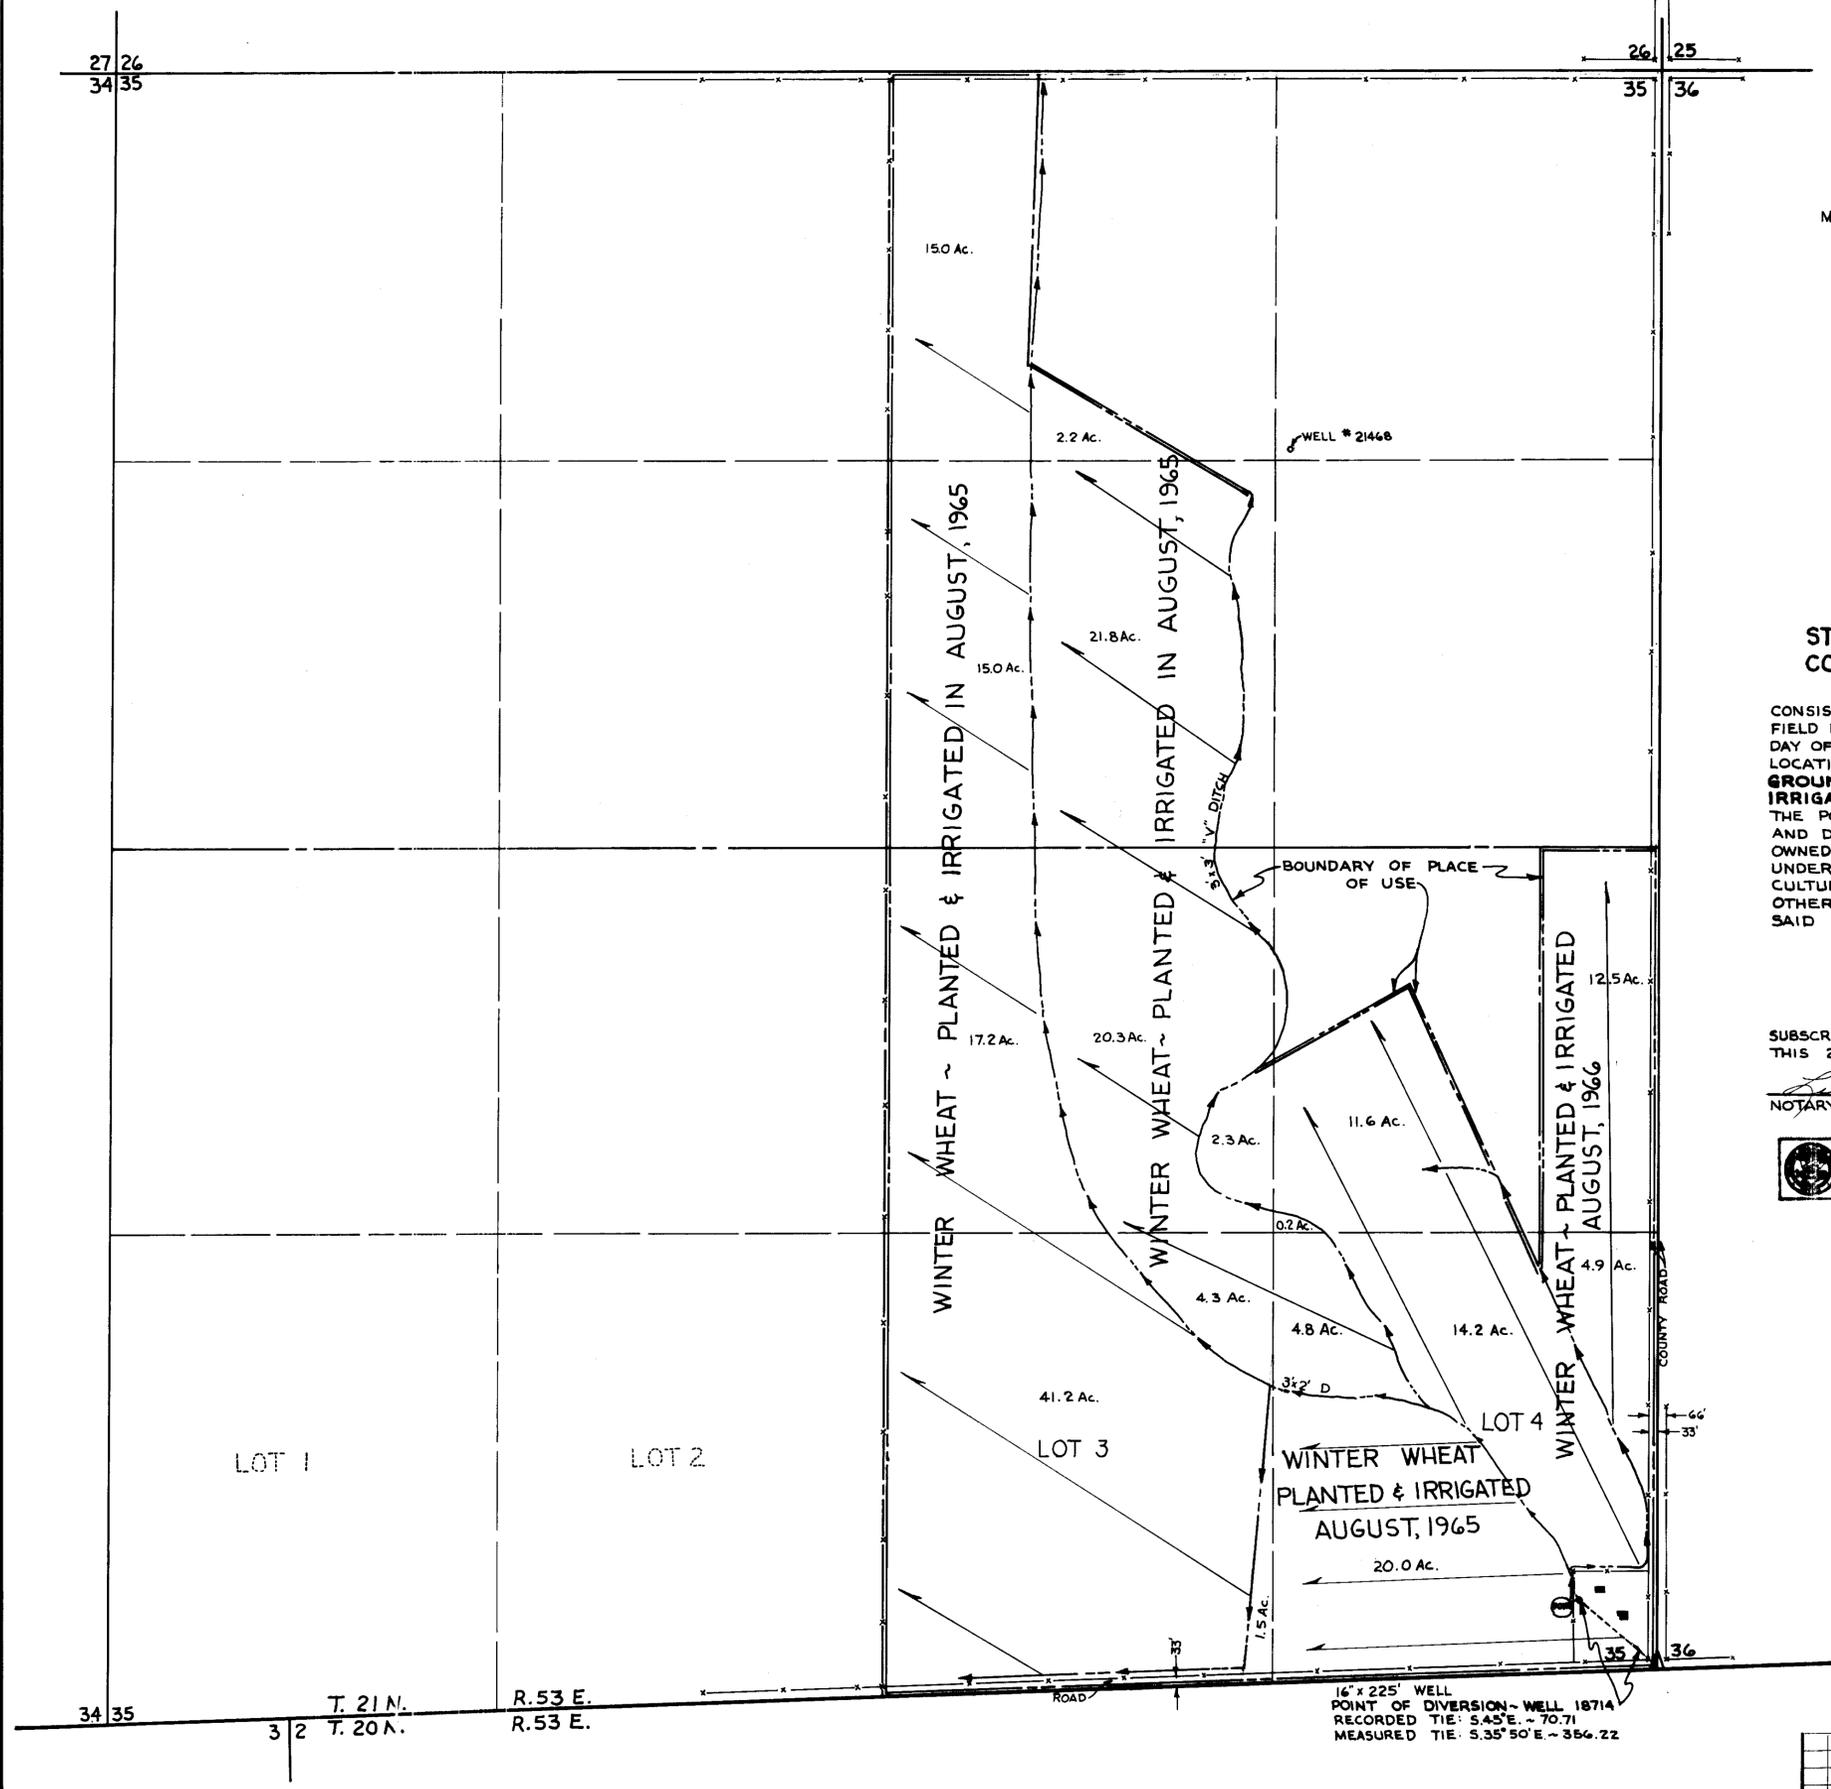



STATE OF NEVADA } s.s.  
 COUNTY OF ELKO }

I, MARK CHILTON, BEING FIRST DULY SWORN, DEPOSE AND SAY THAT THIS MAP, CONSISTING OF 1 SHEET, HAS BEEN CORRECTLY DRAWN TO THE DESIGNATED SCALE FROM FIELD NOTES OF A SURVEY MADE UNDER MY SUPERVISION AND DIRECTION, ON THE 9<sup>TH</sup> DAY OF DECEMBER, 1966; THAT IT TRULY AND CORRECTLY REPRESENTS THE EXISTING LOCATION AND EXTENT OF THE WORKS USED TO DIVERT WATER FROM AN UNDERGROUND SOURCE IN EUREKA COUNTY BY OLA GILSTRAP GULLETT FOR IRRIGATION AND DOMESTIC PURPOSES UNDER APPLICATION NO. 18714. THAT THE POINT OF DIVERSION, THE LOCATION, SIZE OF THE DIVERTING CHANNEL, LOCATION AND DESCRIPTION OF ALL MEASURING DEVICES, THE LOCATION AND EXTENT OF LANDS OWNED OR CONTROLLED BY THE APPLICANT UPON WHICH WATER APPLIED FOR UNDER APPLICATION NO. 18714 IS USED, TOGETHER WITH THE AREA AND KIND OF CULTURE IN EACH 40-ACRE SUBDIVISION, AND THE LOCATION AND NAMES OF ALL OTHER WORKS OR STREAMS WHICH ARE CROSSED BY OR CONNECTED WITH SAID WORKS ARE FULLY AND CORRECTLY DESIGNATED THEREON.



SUBSCRIBED AND SWORN TO BEFORE ME  
 THIS 20<sup>TH</sup> DAY OF JANUARY, 1967

*Laura Bernadot*  
 NOTARY PUBLIC IN AND FOR ELKO COUNTY, NEVADA

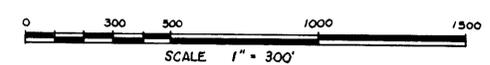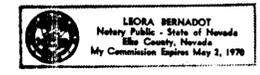

**MAP**  
 TO ACCOMPANY PROOF OF BENEFICIAL USE  
 UNDER APPLICATION NO. 18714 FOR  
**IRRIGATION & DOMESTIC**  
 BY  
**OLA GILSTRAP GULLETT**  
 FROM AN UNDERGROUND SOURCE

NO.	BY	DATE	DESCRIPTION	CHK'D	APP'D
REVISIONS					
DRAWN BY R. BARR			APPROVED BY M.C.		
CHECKED BY M.C.			DATE FEB. 1967		

CERTIFICATE No. 6527 ISSUED 2-17-68

**FILED**  
 MAR 6 1967  
 COUNTY CLERK'S OFFICE

**CHILTON ENGINEERING** W-67006  
 83622 18714