


SECTION	SUBDIVISION	TOWN-SHIP	RANGE	CULTIVATED ACREAGE	DESCRIPTION OF CULTURE	DATE OF FIRST CULTURE
6	SW 1/4 NW 1/4	12 N	26 E	30	ALFALFA	
"	"	"	"	8	GRAIN	
"	NW 1/4 SW 1/4	"	"	19	"	
"	"	"	"	21	ALFALFA	
"	NE 1/4 SW 1/4	"	"	26	"	
"	SW 1/4 SW 1/4	"	"	6	"	
"	"	"	"	32	PERMANENT PASTURE	
"	SE 1/4 SW 1/4	"	"	6	"	
7	NW 1/4 NW 1/4	"	"	14	ALFALFA	

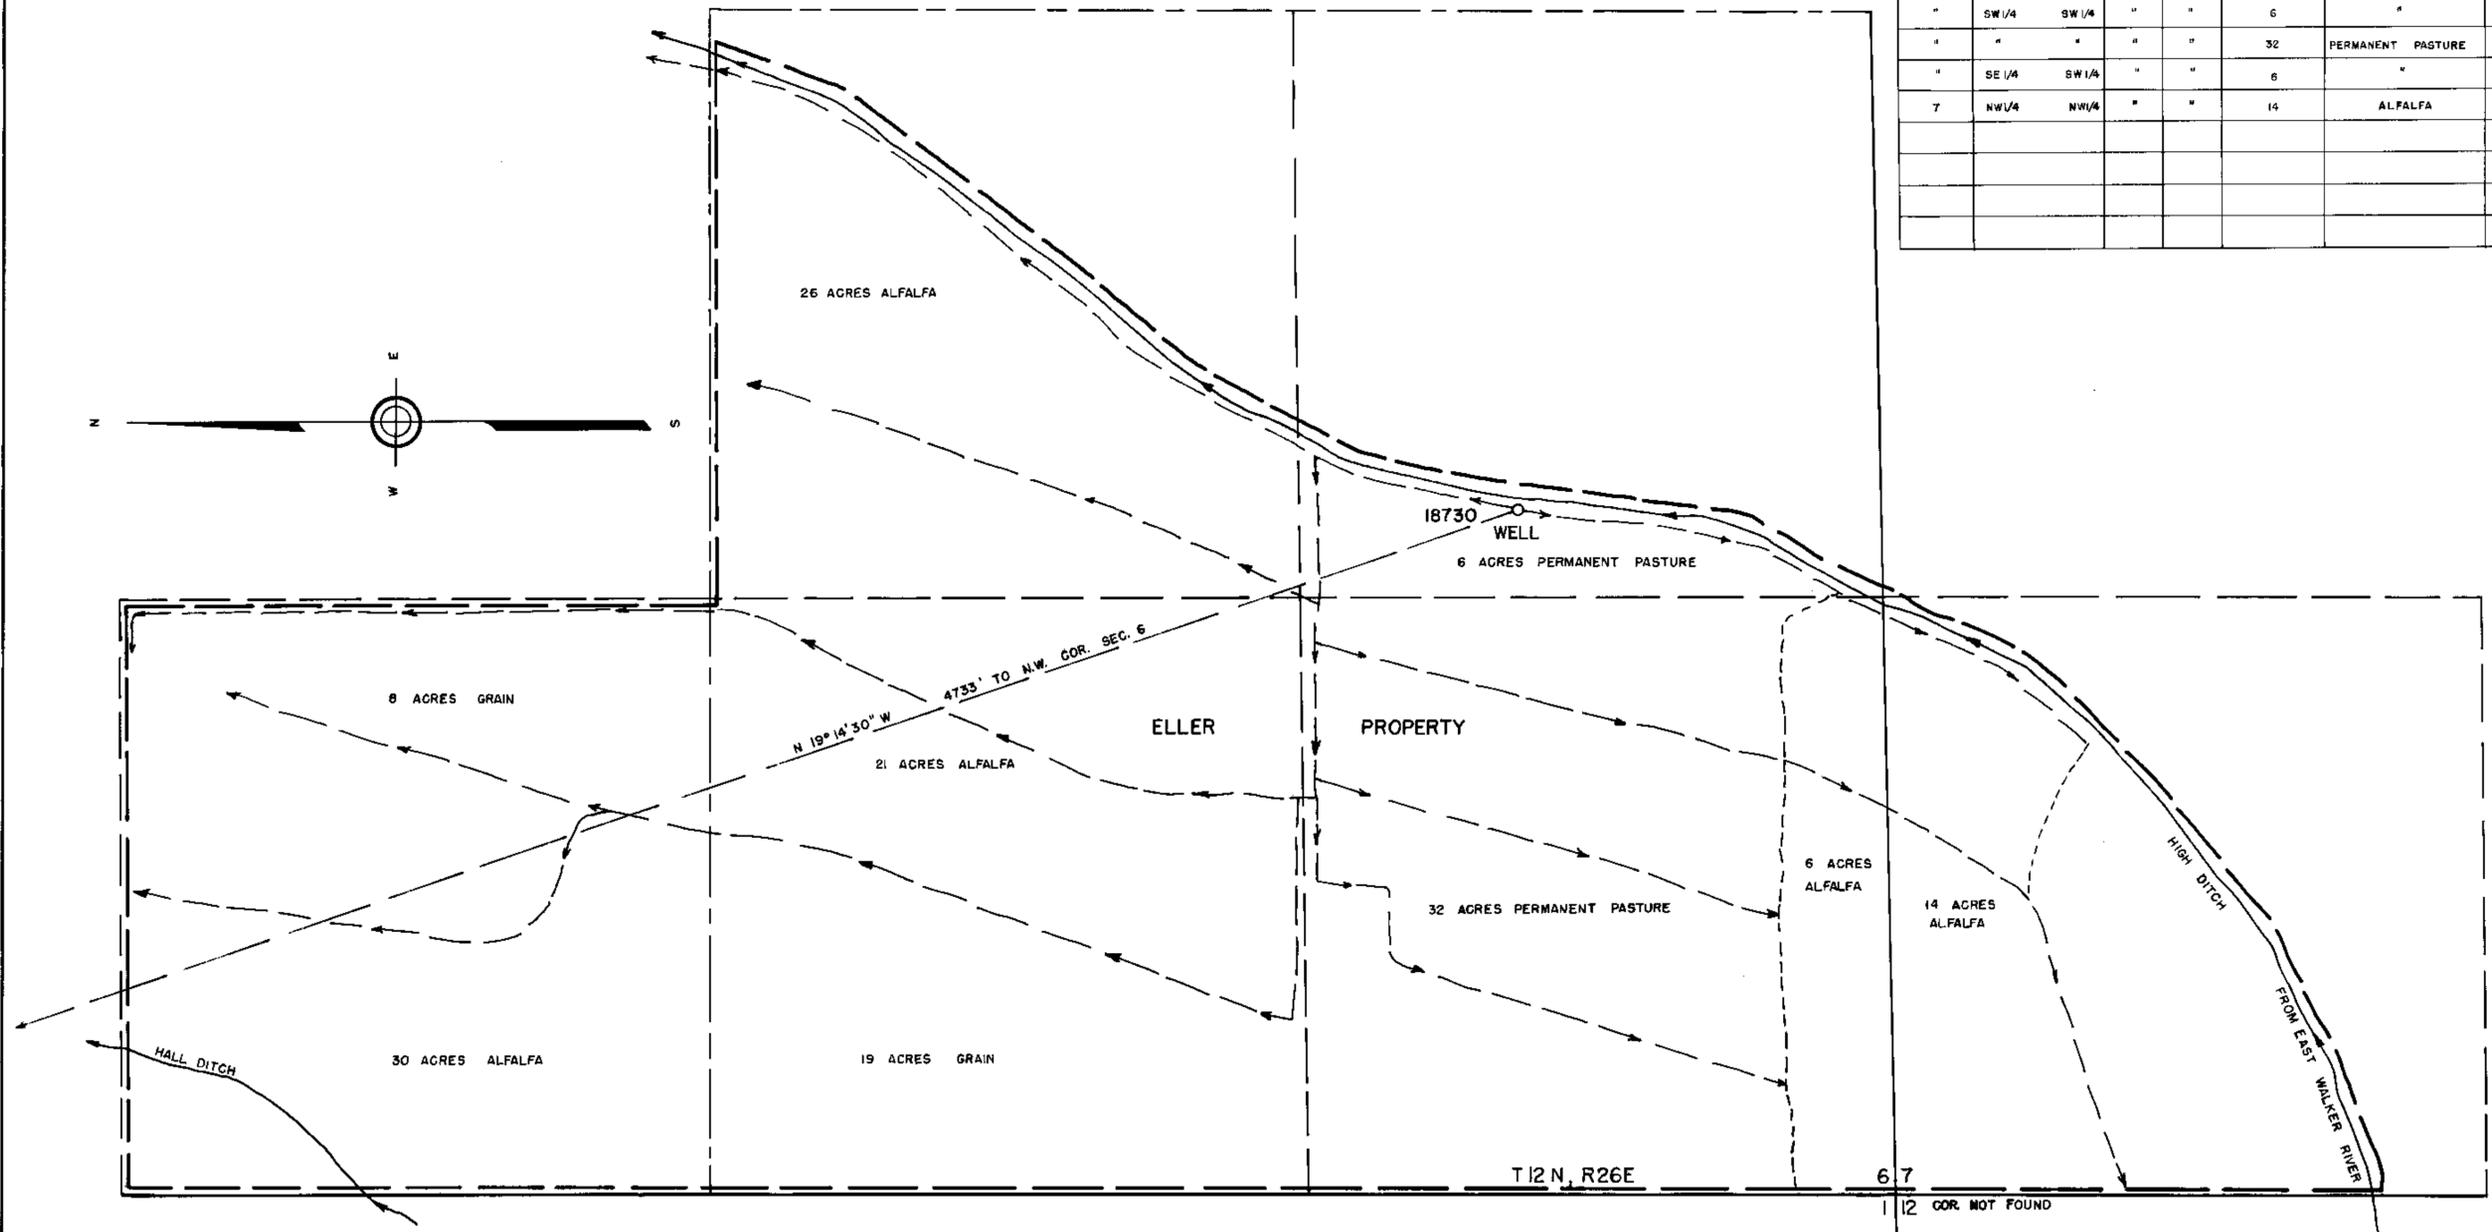

STATE of NEVADA } ss  
COUNTY of ORMSBY }

I, Walter G. Reid, being first duly sworn, depose and say that this map, consisting of one sheet, has been correctly drawn to the designated scale from field notes of a survey made by me on August 31, 1964; that it truly and correctly represents the location and extent of the works used to divert water from an underground source, in Lyon County, by G.E. Eller, Eula Eller, and Bill Eller for irrigation purposes under No. 18730. That the points of diversion, the approximate location and size of diverting channels, location and description of all measuring devices, the location and extent of lands owned or controlled by the applicant upon which water applied for under application No. 18730 is used, together with the area and kind of culture in each 40-acre subdivision, and the location and names of all other works or streams which are crossed by or connected with said works are fully and correctly designated thereon.

Walter G. Reid  
State Water Rights Surveyor

Subscribed and sworn to before me this 8th day of September, 1964.

Ms. Hilda Sherwood  
Notary Public in and for Ormsby County, Nevada

SCALE - 1" = 200'

MAP  
TO ACCOMPANY PROOF  
OF BENEFICIAL USE UNDER  
APPLICATION NO. 18730  
FOR IRRIGATION BY  
C.E. & EULA ELLER AND BILL ELLER  
FROM UNDERGROUND SOURCE

CERTIFICATION NO. 5814 ISSUED Jan. 7, 1965

FILED  
Seal 8, 1964

86074T 18730