


SECTION	SUBDIVISION	TOWNSHIP	RANGE	CULTIVATED ACREAGE	DESCRIPTION OF CULTURE
14	NW NE	25N	42E	39.1	WHEAT
	NE NE			38.4	
	SW NE			40.7	
	SE NE			40.5	
	NW SE			1.2	
	NW SE			39.9	
	NE SE			1.2	
	NE SE			1.1	
	NE SE			36.4	
	NE SE			1.5	
	SW SE			40.5	
	SE SE			37.3	
14	SE SE	25N	42E	20	WHEAT

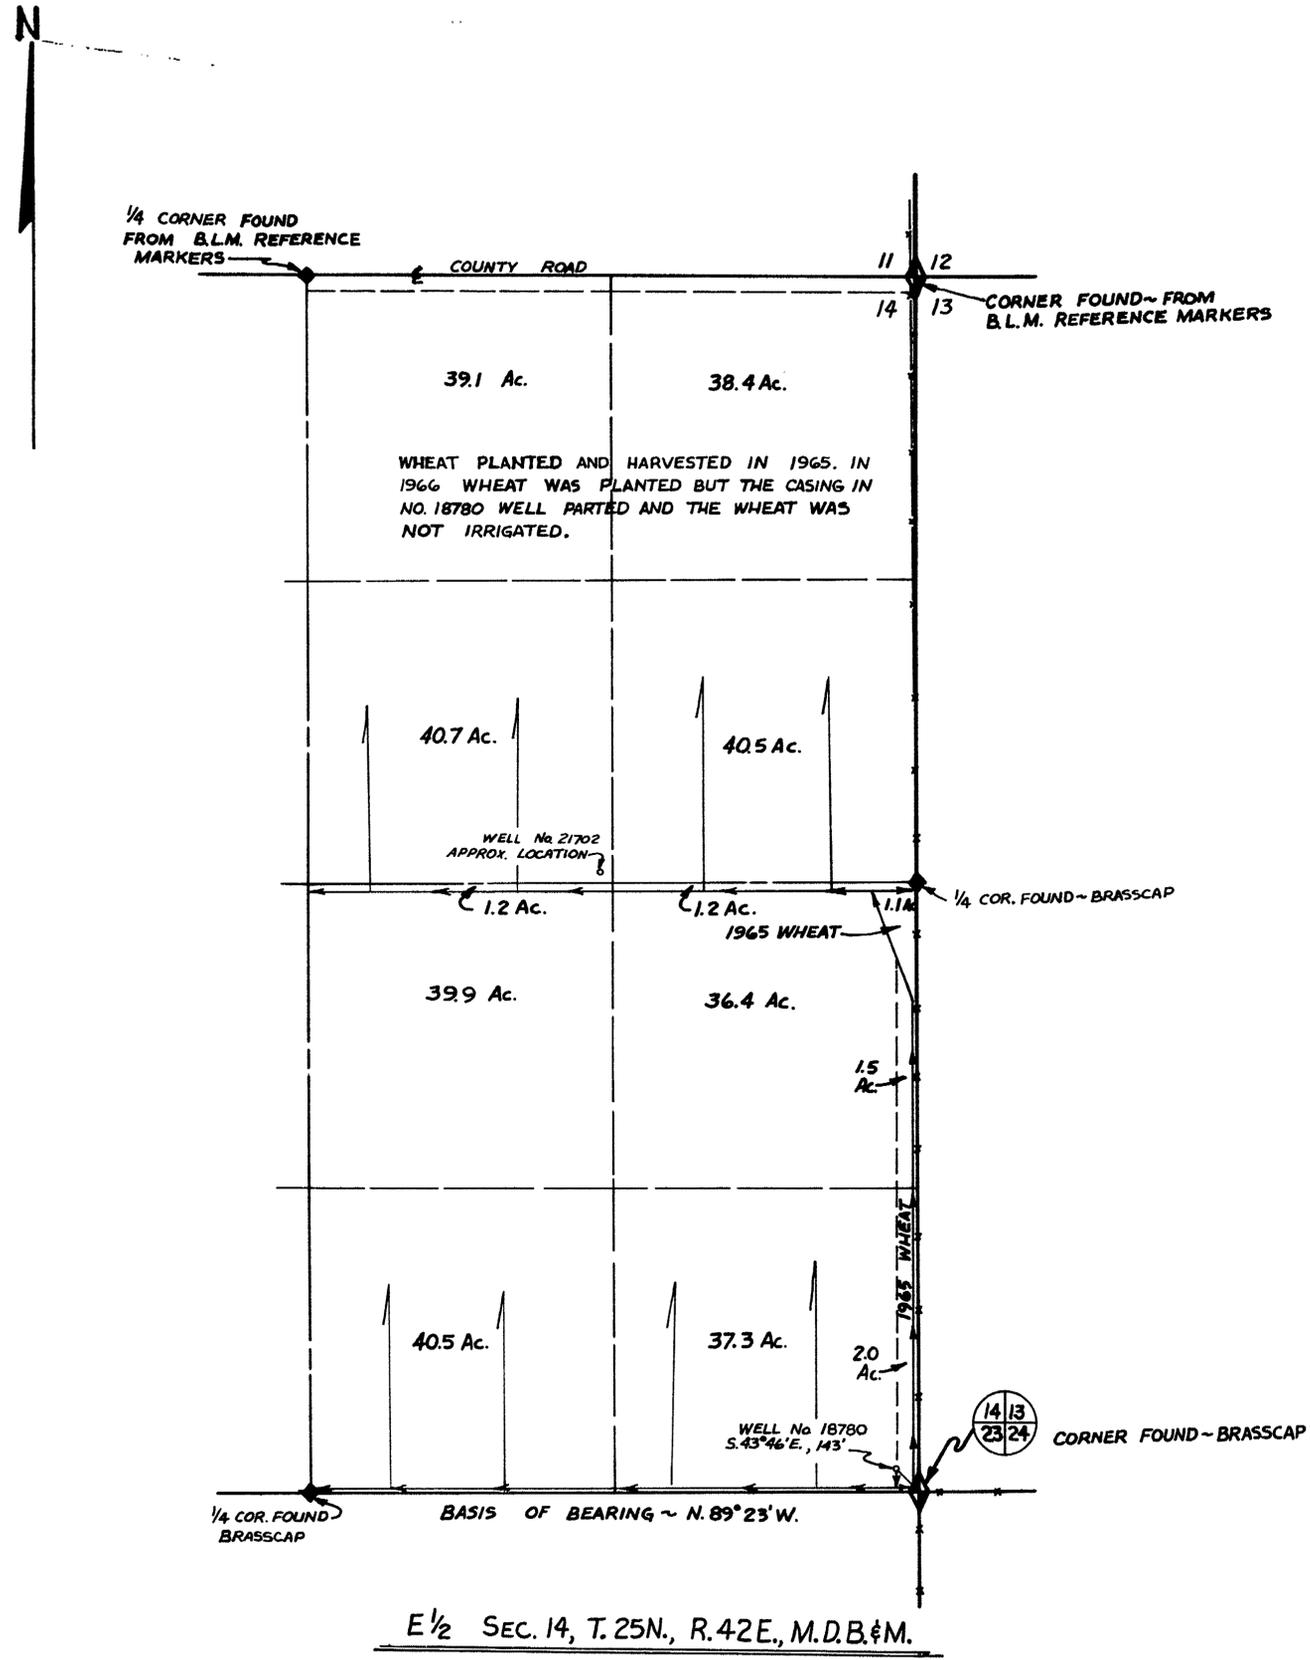


STATE OF NEVADA } S.S.
 COUNTY OF HUMBOLDT }

I, CHARLES C. ARMUTH, JR., BEING FIRST DULY SWORN, DEPOSE AND SAY THAT THIS MAP, CONSISTING OF 1 SHEET, HAS BEEN CORRECTLY DRAWN TO THE DESIGNATED SCALE FROM FIELD NOTES OF A SURVEY MADE BY ME ON THE 19TH DAY OF DECEMBER, 1966; THAT IT TRULY AND CORRECTLY REPRESENTS THE PROPOSED LOCATION AND EXTENT OF THE WORKS USED TO DIVERT WATER FROM UNDERGROUND IN LANDER COUNTY, BY PETROLEUM SPECIALTY COMPANY, INC. FOR IRRIGATION PURPOSES UNDER APPLICATION NO. 18780. THAT THE POINT OF DIVERSION, THE LOCATION, SIZE OF THE DIVERTING CHANNEL, LOCATION AND DESCRIPTION OF ALL MEASURING DEVICES, THE LOCATION AND EXTENT OF LANDS OWNED OR CONTROLLED BY THE APPLICANT UPON WHICH WATER APPLIED FOR UNDER APPLICATION NO. 18780 IS USED, TOGETHER WITH THE AREA AND KIND OF CULTURE IN EACH 40-ACRE SUBDIVISION, AND THE LOCATION AND NAMES OF ALL OTHER WORKS OR STREAMS WHICH ARE CROSSED BY OR CONNECTED WITH SAID WORKS ARE FULLY AND CORRECTLY DESIGNATED THEREON.

Charles C. Armuth, Jr.
 STATE WATER RIGHT SURVEYOR

SUBSCRIBED AND SWORN TO BEFORE ME
 THIS 3RD DAY OF JANUARY, 1967

James A. Callahan
 NOTARY PUBLIC IN AND FOR HUMBOLDT COUNTY, NEVADA

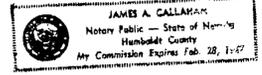

MAP
 TO ACCOMPANY PROOF OF
 BENEFICIAL USE UNDER APPLICATION
 NO. 18780 FOR IRRIGATION BY
 PETROLEUM SPECIALTY COMPANY,
 INC. FROM UNDERGROUND

CERTIFICATE NO. 6983 ISSUED 4-11-69



18780