


Sec.	Subdivision	Township	Range	Cultivated acreage	Description of culture	Date of first culture
29	NW 4 NW 4	11 N	43 E	27.2	Barley	
"	NE 4 NW 4	"	"	40	"	
"	SE 4 NW 4	"	"	32.8	"	
				100.0		

STATE OF NEVADA }
COUNTY OF NYE } SS


I, J.V. Caselli being first duly sworn, depose and say that this map, consisting of one sheet, has been correctly drawn to the designated scale from field notes of a survey made by me (or under my supervision and direction) between the *19th* day of *March* and the *20th* day of *March*, 1968; that it truly and correctly represents the location and extent of the works used to divert water from *Underground Ground Source by Willard E. & Betty C. Getchell in Nye County* for domestic and irrigation purposes, under application number No. *18840*. That the point of diversion, the location, size and grades of the diverting channel, location and description of all measuring devices, the location and extent of lands owned or controlled by the applicant upon which water applied for under application No. *18840* are used, together with the area and kind of culture in each 40-acre subdivision, and the location and names of all other works or streams which are crossed by or connected with said works are fully and correctly designated thereon.

J.V. Caselli
State Water Right Surveyor

Subscribed and sworn to before me
this *1st* day of *April* 1968
Mrs. Lilla Shumard
Notary Public in and for *ORMSBY* County, Nevada

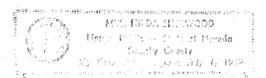

SCALE 1 in. = 200 ft.

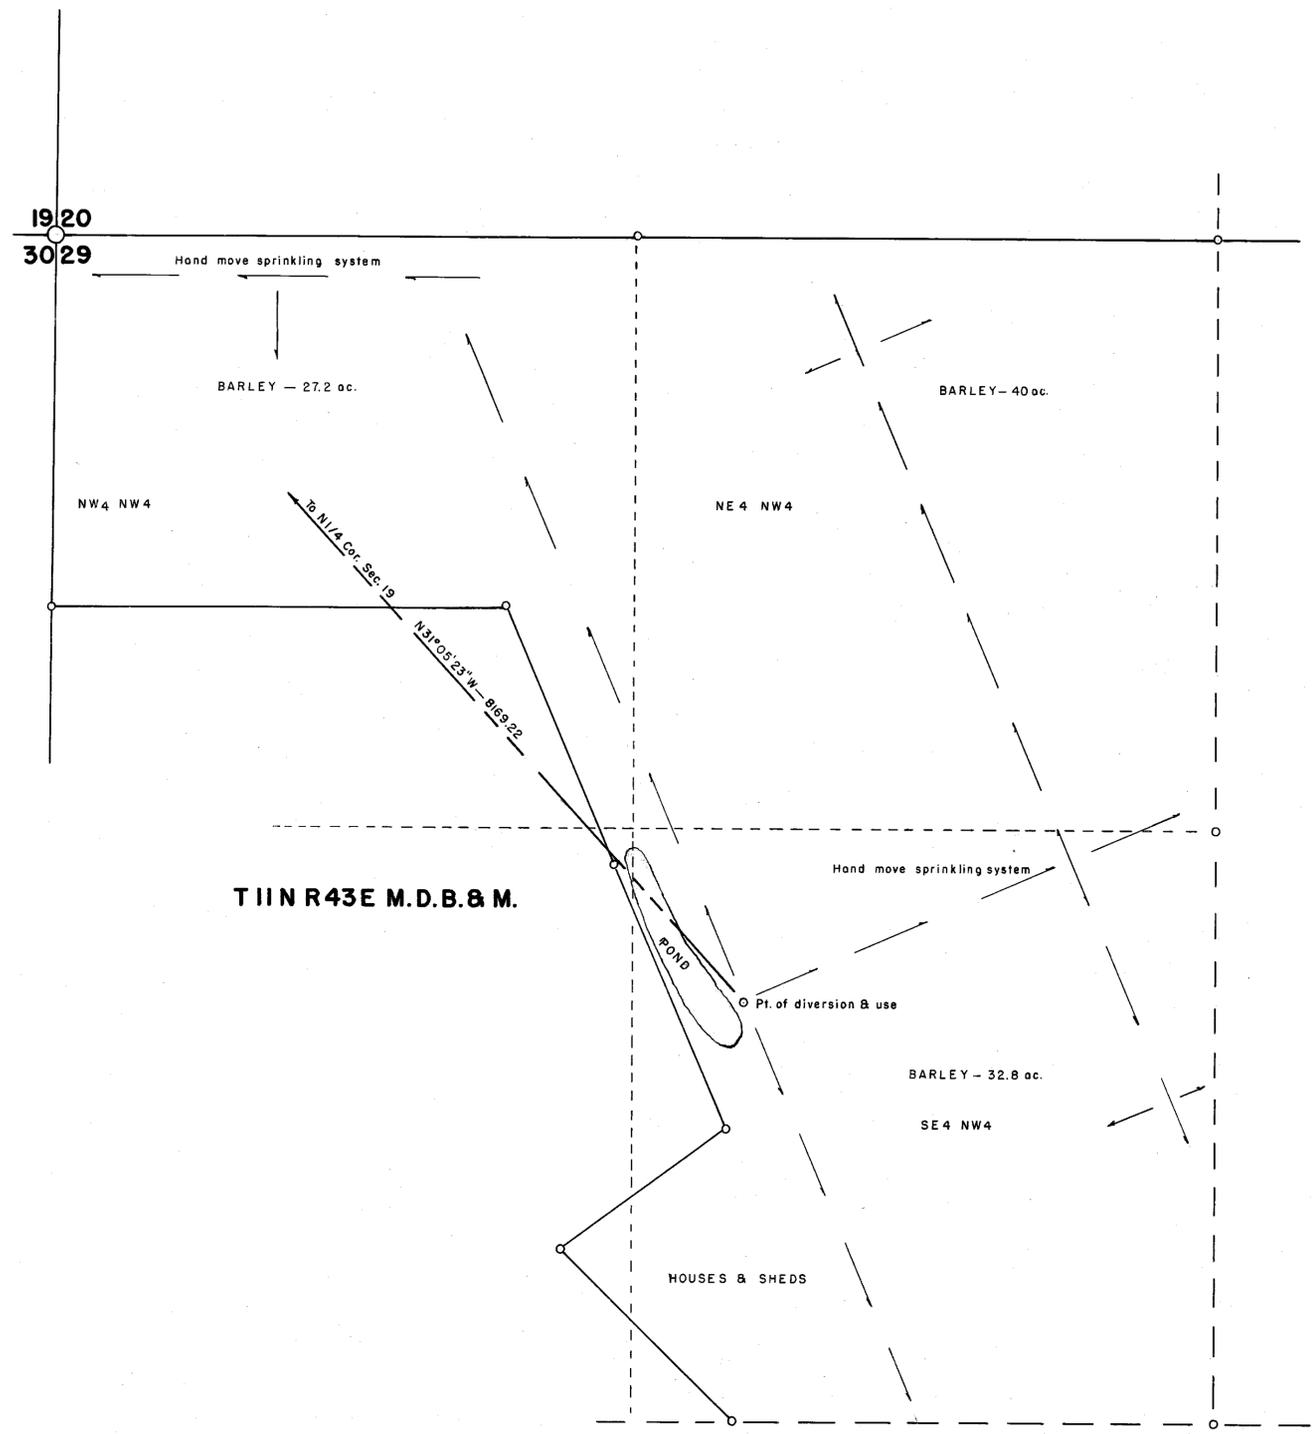

1920
3029

BARLEY - 27.2 ac.

BARLEY - 40 ac.

NW 4 NW 4

NE 4 NW 4

To NW 1/4 Cor. Sec. 19

N31°05'23"W - 8169.22

T 11 N R 43 E M.D.B. & M.

Hand move sprinkling system

POND

Pt. of diversion & use

BARLEY - 32.8 ac.

SE 4 NW 4

HOUSES & SHEDS

PLAT NO. 6767 ISSUED 9-17-68

FILED
APR 11 1968
STATE ENGINEER'S OFFICE



MAP TO ACCOMPANY
PROOF OF BENEFICIAL USE
UNDER APPLICATION No. **18840**
FOR
DOMESTIC & IRRIGATION
FROM
UNDERGROUND SOURCE
BY
WILLARD E. & BETTY C. GETCHELL

88516 18840