


N 71° 02' 42" W 280.156'
 TO NW COR. SEC. 8
 T. 10 N. R. 24 E. M.D. & M.
 CONCRETE MON.

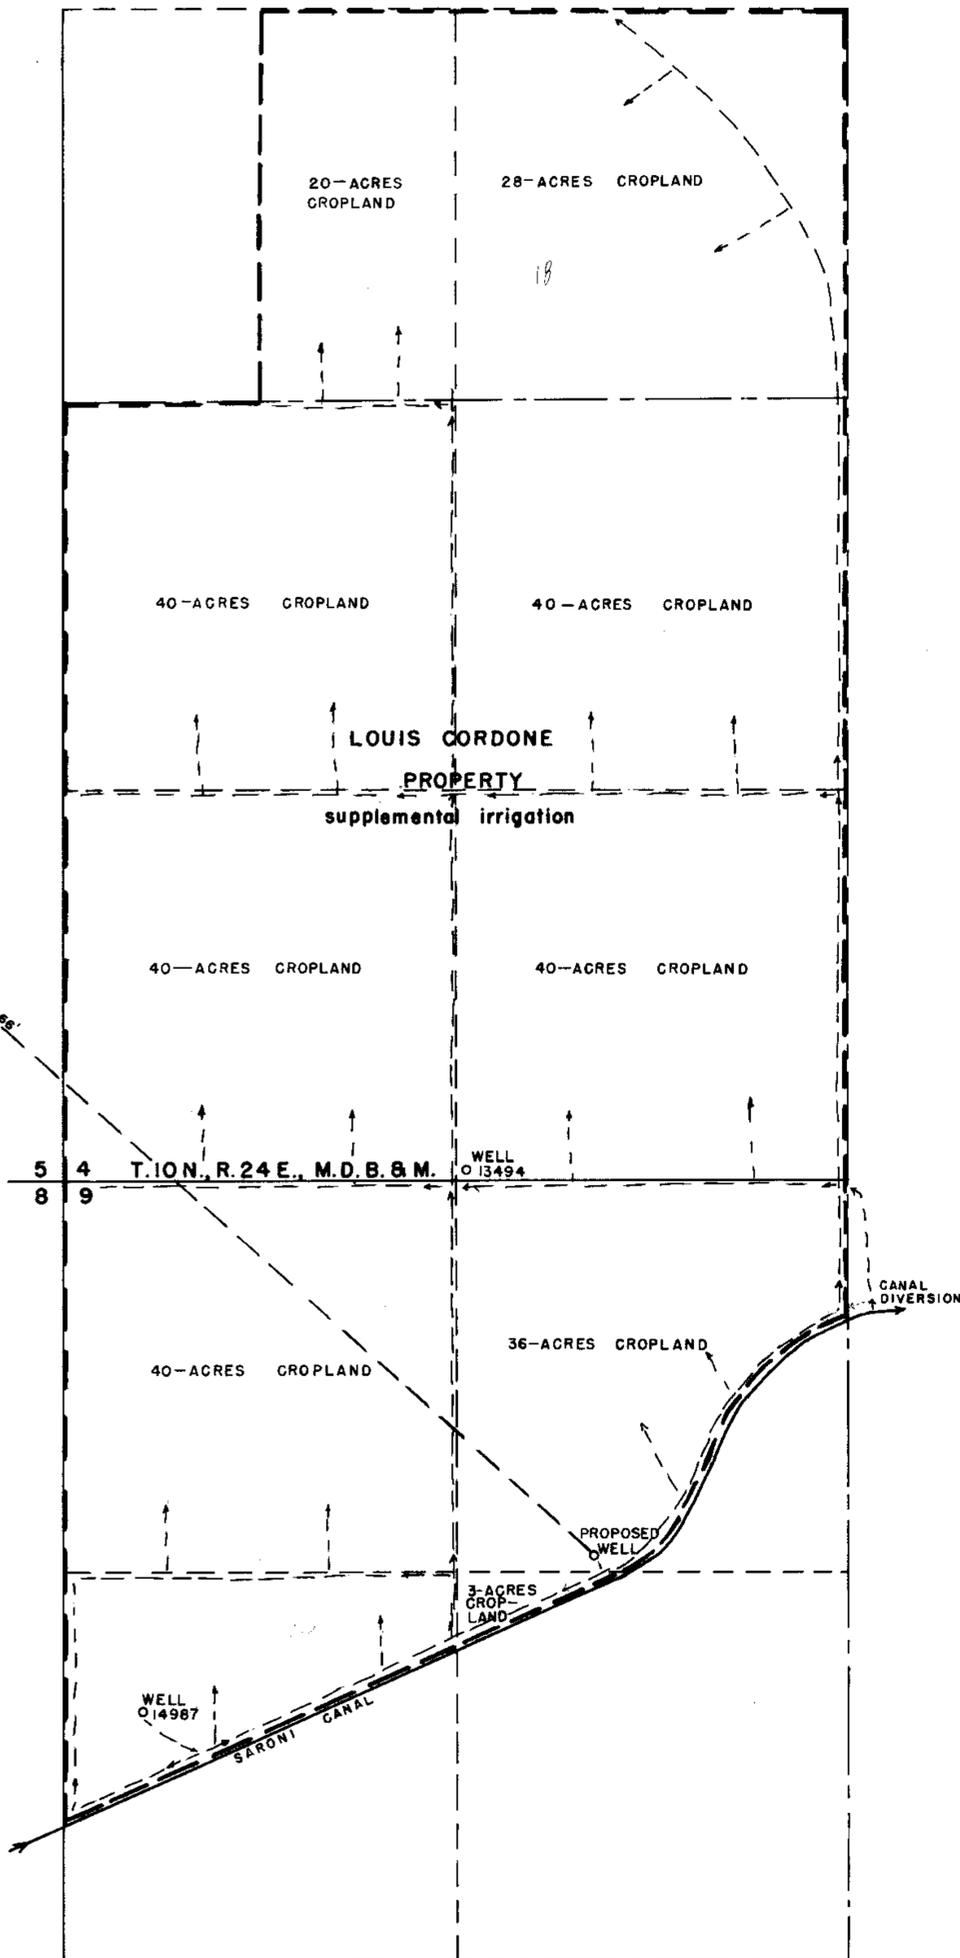

SECTION	SUBDIVISION	TOWN-SHIP	RANGE	CULTIVATED ACREAGE	DESCRIPTION OF CULTURE	DATE OF FIRST CULTURE
4	SE 1/4	SW 1/4	10 N	24 E	40	CROPLAND
"	NE 1/4	"	"	"	40	"
"	SE 1/4	NW 1/4	"	"	28	"
"	E 1/2 SW 1/4	NW 1/4	"	"	20	"
"	NW 1/4	SW 1/4	"	"	40	"
"	SW 1/4	"	"	"	40	"
9	NW 1/4	NW 1/4	"	"	40	"
"	NE 1/4	"	"	"	36	"
"	SE 1/4	"	"	"	3	"

STATE OF NEVADA, } ss
 County of ORMSBY }


I, Walter G. Reid, being first duly sworn, depose and say that this map, consisting of one sheet, has been correctly drawn to the designated scale from field notes of a survey made by me, on May 23, 1960; that it truly and correctly represents the proposed location extent of the works used to divert water from an underground source, in Lyon County, by Louis Cordone, for irrigation and domestic purposes. That the proposed point of diversion, the approximate location and size of the diverting channel, all reservoirs or basins, the location and names of all other works which will cross or connect with the proposed works, and the boundary of all lands, showing by 40-acre subdivisions the areas proposed to be irrigated, are fully and correctly designated thereon.

Walter G. Reid
 State Water Right Surveyor

Subscribed and sworn to before me this 27th day of May, 1960.

Mr. Hilda Sherman
 Notary Public in and for Ormsby County, Nevada.

Notary Commission Expires July 1, 1961

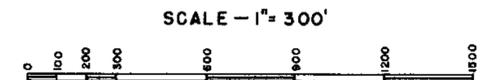

FILED
 May 27, 1960
 STATE ENGINEER'S OFFICE

CERTIFICATE NO. 6052 ISSUED May 26, 1966

MAP
 TO ACCOMPANY APPLICATION
 TO APPROPRIATE WATER FOR
 IRRIGATION AND DOMESTIC BY
 LOUIS CORDONE
 FROM UNDERGROUND SOURCE