


SECTION	SUBDIVISION	TNSR	RANGE	CULTIVATED ACREAGE	DESCRIPTION OF CULTURE	DATE OF FIRST CULTURE
9	NW 1/4 NW 1/4	21 N	53 E	39.0	WHEAT	
	NE 1/4 NW 1/4			39.0	"	
	SW 1/4 NW 1/4			40.0	"	
	SE 1/4 NW 1/4			40.0	"	
9	NW 1/4 NE 1/4			39.0	BARLEY	
	NE 1/4 NE 1/4			38.5	"	
	SW 1/4 NE 1/4			38.5	"	
	SE 1/4 NE 1/4			34.0	"	
9	NW 1/4 SW 1/4			40.0	GRAIN	
	NE 1/4 SW 1/4			40.0	"	
	SW 1/4 SW 1/4			40.0	"	
9	SE 1/4 SW 1/4			40.0	ALFALFA	
	NW 1/4 SE 1/4			40.0	"	
	NE 1/4 SE 1/4			39.0	"	
	SW 1/4 SE 1/4			40.0	"	
	SE 1/4 SE 1/4			39.0	"	

TOTAL 626.0 AC.


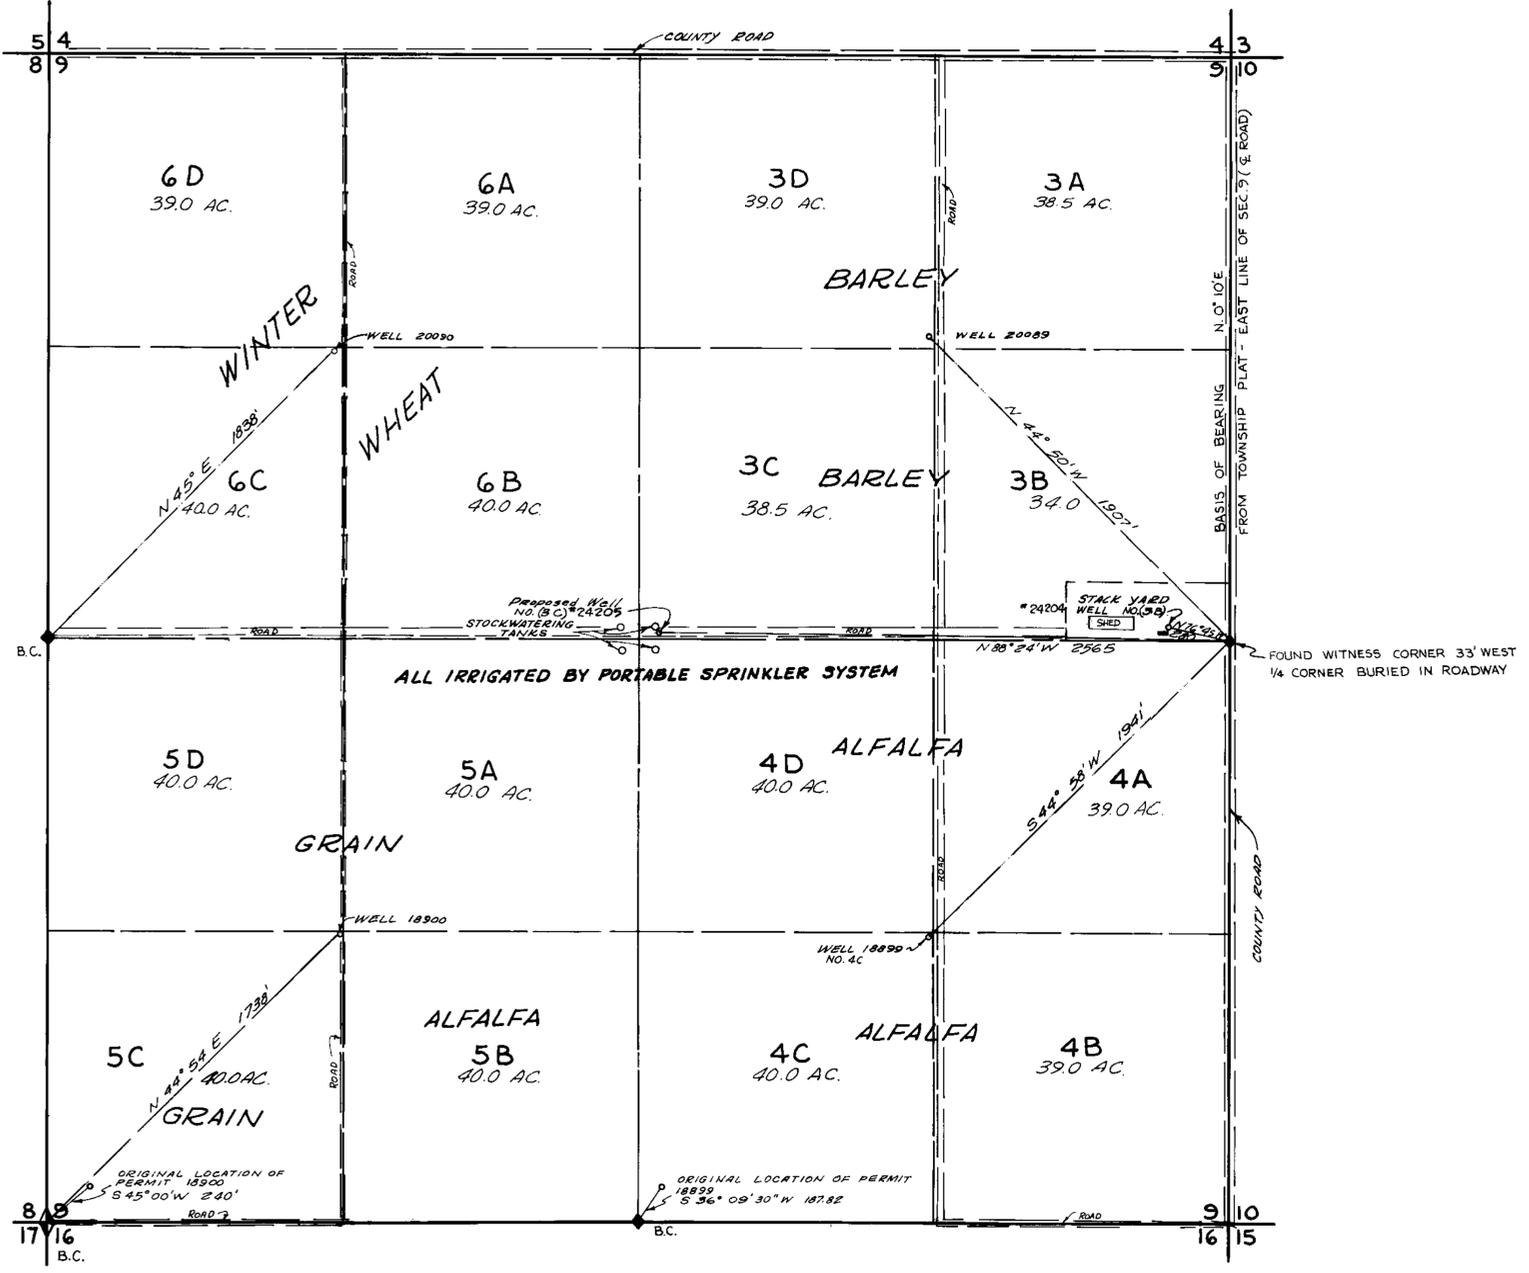


STATE OF NEVADA } s.s.
COUNTY OF ELKO }

I, MARK CHILTON, BEING FIRST DULY SWORN, DEPOSE AND SAY THAT THIS MAP, CONSISTING OF 1 SHEET, HAS BEEN CORRECTLY DRAWN TO THE DESIGNATED SCALE FROM FIELD NOTES OF SURVEY MADE BY ME, BETWEEN THE 28TH DAY OF SEPTEMBER, AND THE 30TH DAY OF OCTOBER, 1967; THAT IT TRULY AND CORRECTLY REPRESENTS THE EXISTING LOCATIONS AND EXTENT OF THE WORKS USED TO DIVERT WATER FROM UNDERGROUND SOURCES IN EUREKA COUNTY, BY D.V. CORP FOR IRRIGATION PURPOSES UNDER APPLICATION NO.'S 18900, 18899, 20089 AND 20090 THAT THE POINTS OF DIVERSION, THE LOCATION, SIZE OF THE DIVERTING CHANNEL, LOCATION AND DESCRIPTION OF ALL MEASURING DEVICES, THE LOCATION AND EXTENT OF LANDS OWNED OR CONTROLLED BY THE APPLICANT UPON WHICH WATER APPLIED FOR UNDER APPLICATION NO.'S 18900, 18899, 20089 & 20090 IS USED, TOGETHER WITH THE AREA AND KIND OF CULTURE IN EACH 40-ACRE SUBDIVISION, AND THE LOCATION AND NAMES OF ALL OTHER WORKS OR STREAMS WHICH ARE CROSSED BY OR CONNECTED WITH SAID WORKS ARE FULLY AND CORRECTLY DESIGNATED THEREON.

Mark Chilton
STATE WATER RIGHT SURVEYOR (NEV. 278)

SUBSCRIBED AND SWORN TO BEFORE ME
THIS 10TH DAY OF OCTOBER, 1967.
Laura Bernadot
NOTARY PUBLIC IN AND FOR ELKO COUNTY, NEVADA

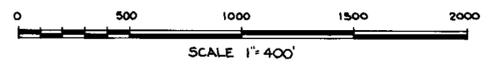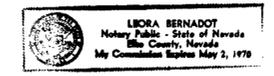

SECTION 9, T. 21 N., R. 53 E., M.D.B. & M.

- 24262 CERTIFICATE NO. 6959 ISSUED 4-3-69
- 24263 CERTIFICATE NO. 6960 ISSUED 4-3-69
- 24264 CERTIFICATE NO. 6961 ISSUED 4-3-69
- 24265 CERTIFICATE NO. 6962 ISSUED 4-3-69
- 24205 CERTIFICATE NO. 7524 ISSUED 1-4-71
- 24204 CERTIFICATE NO. 7520 ISSUED 1-4-71

FILED
Jan. 18, 1968
STATE ENGINEER'S OFFICE

NO.	BY	DATE	DESCRIPTION	CHK'D	APP'D
1	RB	1/68	GEN. REVISION	RW	MC

MAP
TO ACCOMPANY PROOF OF BENEFICIAL USE UNDER APPLICATION NO.'S 18899, 18900, 20089, and 20090 AND APPLICATIONS TO CHANGE POINT OF DIVERSION, MANNER AND PLACE OF USE FOR

IRRIGATION
BY
D.V. CORPORATION
FROM UNDERGROUND SOURCES

CHILTON ENGINEERING W 67068 |
WESTERN PACIFIC BLDG. ELKO, NEVADA

71963
69330

24265 24264 24263 24262 24205 24204 20090 20089 18890 18899