


SECTION	SUBDIVISION	TWP	RANGE	CULTIVATED ACRES	DESCRIPTION OF CULTURE
31	NW 1/4 NW 1/4	26N	43E	28.4	ALFALFA
	NW 1/4 NW 1/4			4.8	OATS
	NE 1/4 NW 1/4			37.2	ALFALFA
	SW 1/4 NW 1/4			32.6	ALFALFA
	SW 1/4 NW 1/4			5.0	OATS
	SE 1/4 NW 1/4			38.0	ALFALFA
	NW 1/4 SW 1/4			35.6	WHEAT
	NE 1/4 SW 1/4			36.8	WHEAT
	SW 1/4 SW 1/4			35.7	WHEAT
	SE 1/4 SW 1/4			36.4	WHEAT
TOTAL				290.5	Ac.

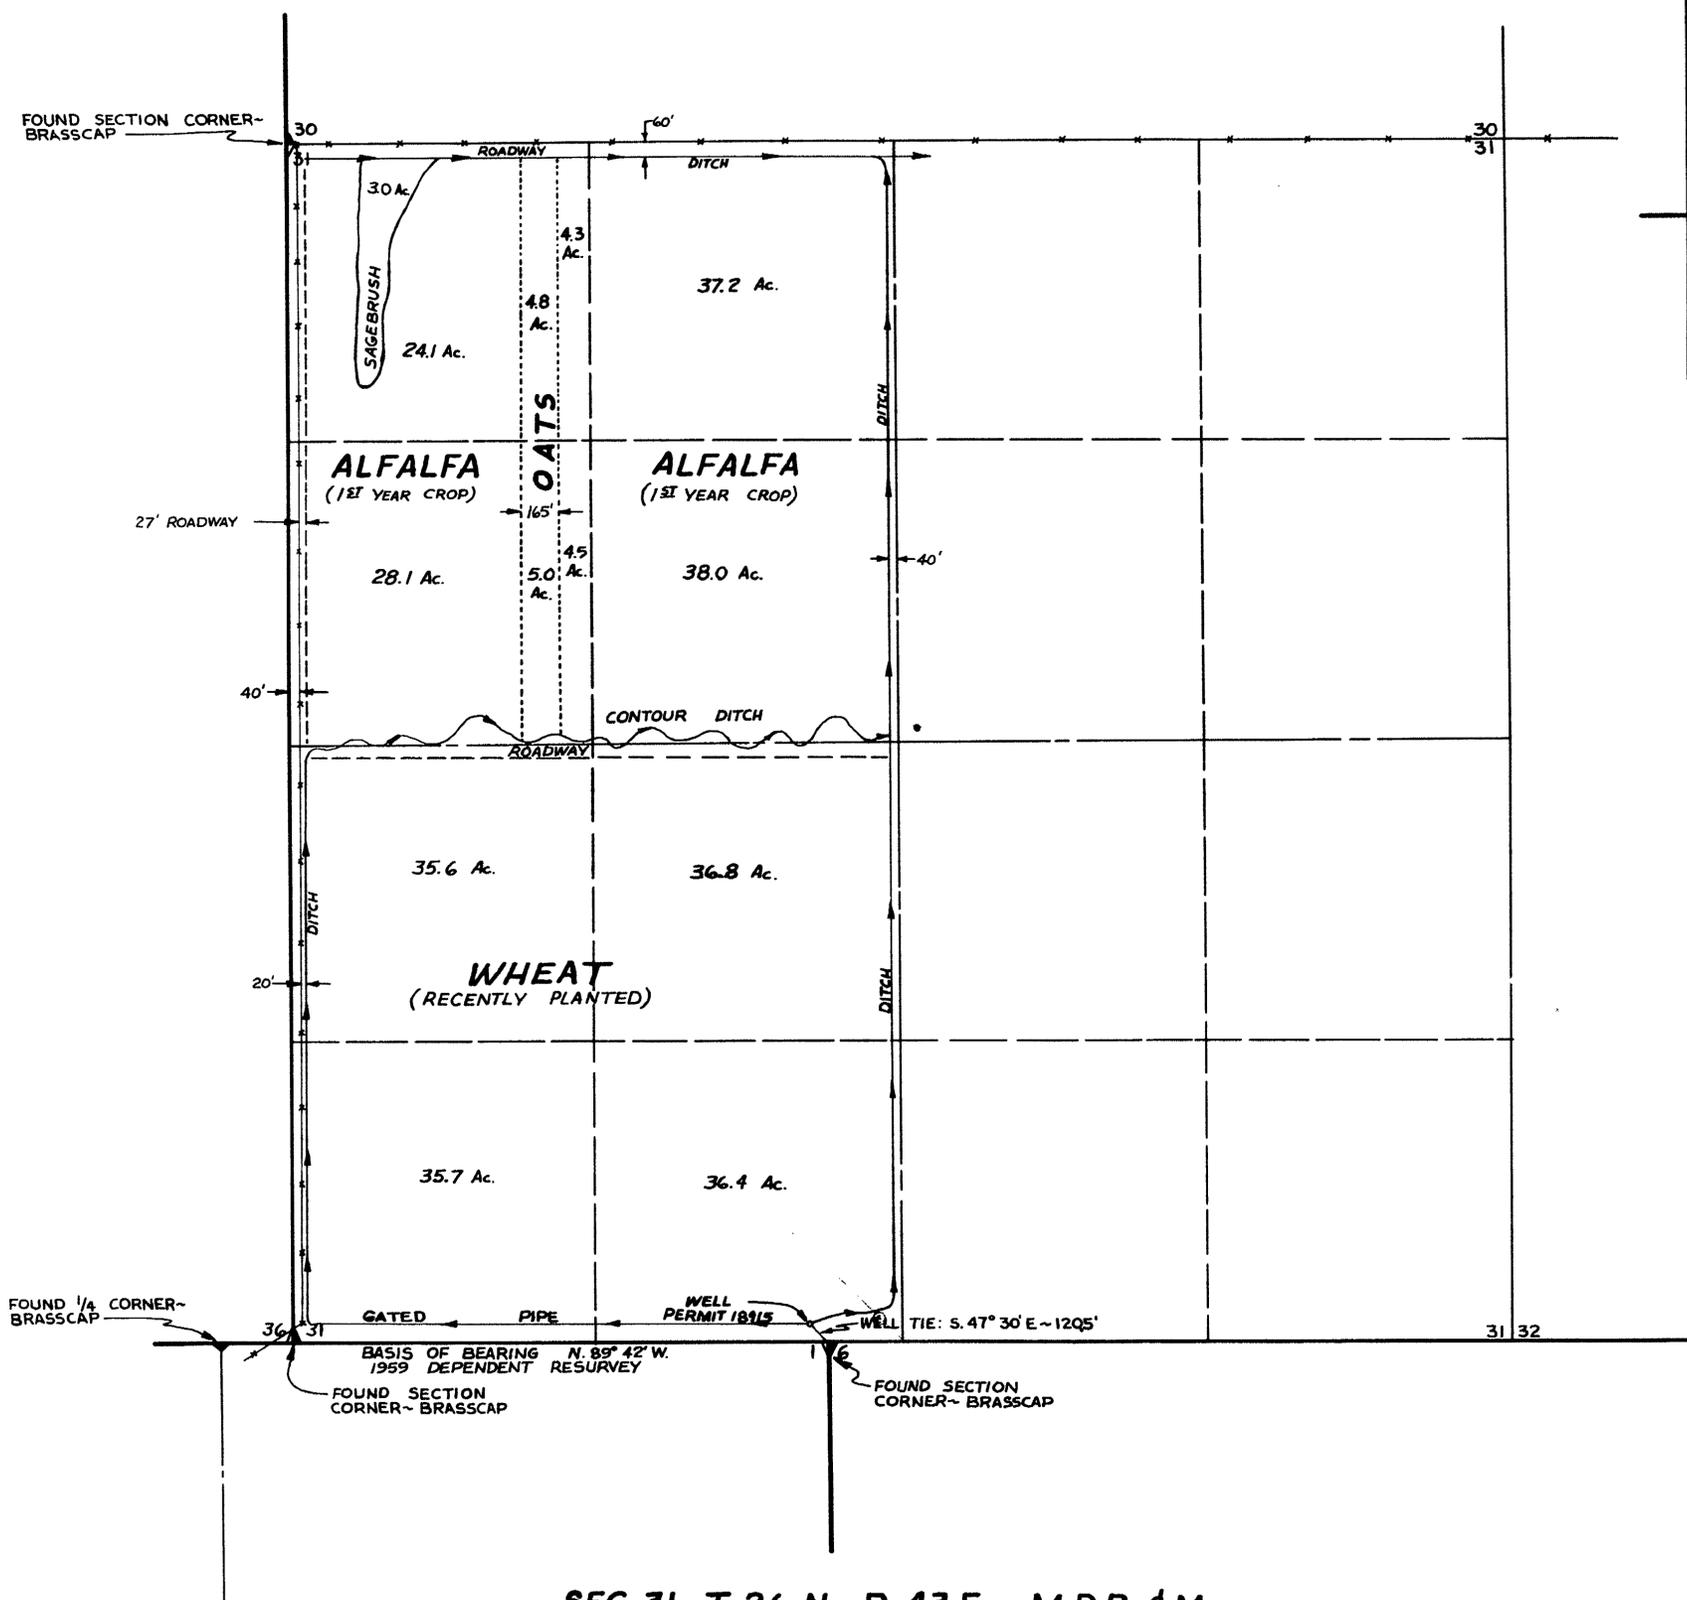


STATE OF NEVADA } s.s.
 COUNTY OF HUMBOLDT }

I, **CHARLES C. ARMUTH, JR.**, BEING FIRST DULY SWORN, DEPOSE AND SAY THAT THIS MAP, CONSISTING OF 1 SHEET, HAS BEEN CORRECTLY DRAWN TO THE DESIGNATED SCALE FROM FIELD NOTES OF A SURVEY MADE BY ME, ON THE 29TH DAY OF OCTOBER, 1966; THAT IT TRULY AND CORRECTLY REPRESENTS THE PROPOSED LOCATION AND EXTENT OF THE WORKS USED TO DIVERT WATER FROM UNDERGROUND IN LANDER COUNTY, BY **MARGARET MARY LEIGHT** FOR IRRIGATION AND DOMESTIC PURPOSES UNDER APPLICATION NO. 18915. THAT THE POINT OF DIVERSION, THE LOCATION, SIZE OF THE DIVERTING CHANNEL, LOCATION AND DESCRIPTION OF ALL MEASURING DEVICES, THE LOCATION AND EXTENT OF LANDS OWNED OR CONTROLLED BY THE APPLICANT UPON WHICH WATER APPLIED FOR UNDER APPLICATION NO. 18915 IS USED, TOGETHER WITH THE AREA AND KIND OF CULTURE IN EACH 40-ACRE SUBDIVISION, AND THE LOCATION AND NAMES OF ALL OTHER WORKS OR STREAMS WHICH ARE CROSSED BY OR CONNECTED WITH SAID WORKS ARE FULLY AND CORRECTLY DESIGNATED THEREON.

Charles C. Armuth, Jr.
 STATE WATER RIGHT SURVEYOR

SUBSCRIBED AND SWORN TO BEFORE ME
 THIS 7TH DAY OF NOVEMBER 1966
William Macdonald
 NOTARY PUBLIC IN AND FOR HUMBOLDT COUNTY, NEVADA.

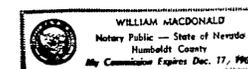

0 500 1000 2000
 SCALE 1" = 400'

SEC. 31, T. 26 N., R. 43 E., M.D.B. & M.

CERTIFICATE NO. 6137 **Jan. 18, 1967**

FILED
 NOV 23 1966
 STATE ENGINEER'S OFFICE

MAP
TO ACCOMPANY PROOF OF BENEFICIAL
USE UNDER APPLICATION NO. 18915 FOR
IRRIGATION AND DOMESTIC
BY MARGARET MARY LEIGHT
FROM UNDERGROUND IN
LANDER COUNTY, NEVADA

18915