


SECTION	SUBDIVISION	TOWN-SHIP	RANGE	CULTIVATED ACREAGE	DESCRIPTION OF CULTURE	DATE OF FIRST CULTURE
19	SE1/4 SE1/4	11N 24E	36	ALFALFA		
20	NW1/4 SW1/4	" "	8	"		
"	NE1/4	" "	18	"		
"	SW1/4	" "	38	"		
"	SE1/4	" "	39	"		
29	NW1/4 NW1/4	" "	37	"		
"	NE1/4	" "	38	"		
30	NW1/4 SW1/4	" "	39	"		
"	NE1/4	" "	40	"		
"	SW1/4	" "	38	"		
"	SE1/4	" "	39	"		
"	NW1/4 SE1/4	" "	20	"		
"	"	" "	20	GRAIN		
"	NE1/4	" "	34	"		
"	SE1/4	" "	30	"		
"	SW1/4	" "	9	"		
"	"	" "	30	ALFALFA		

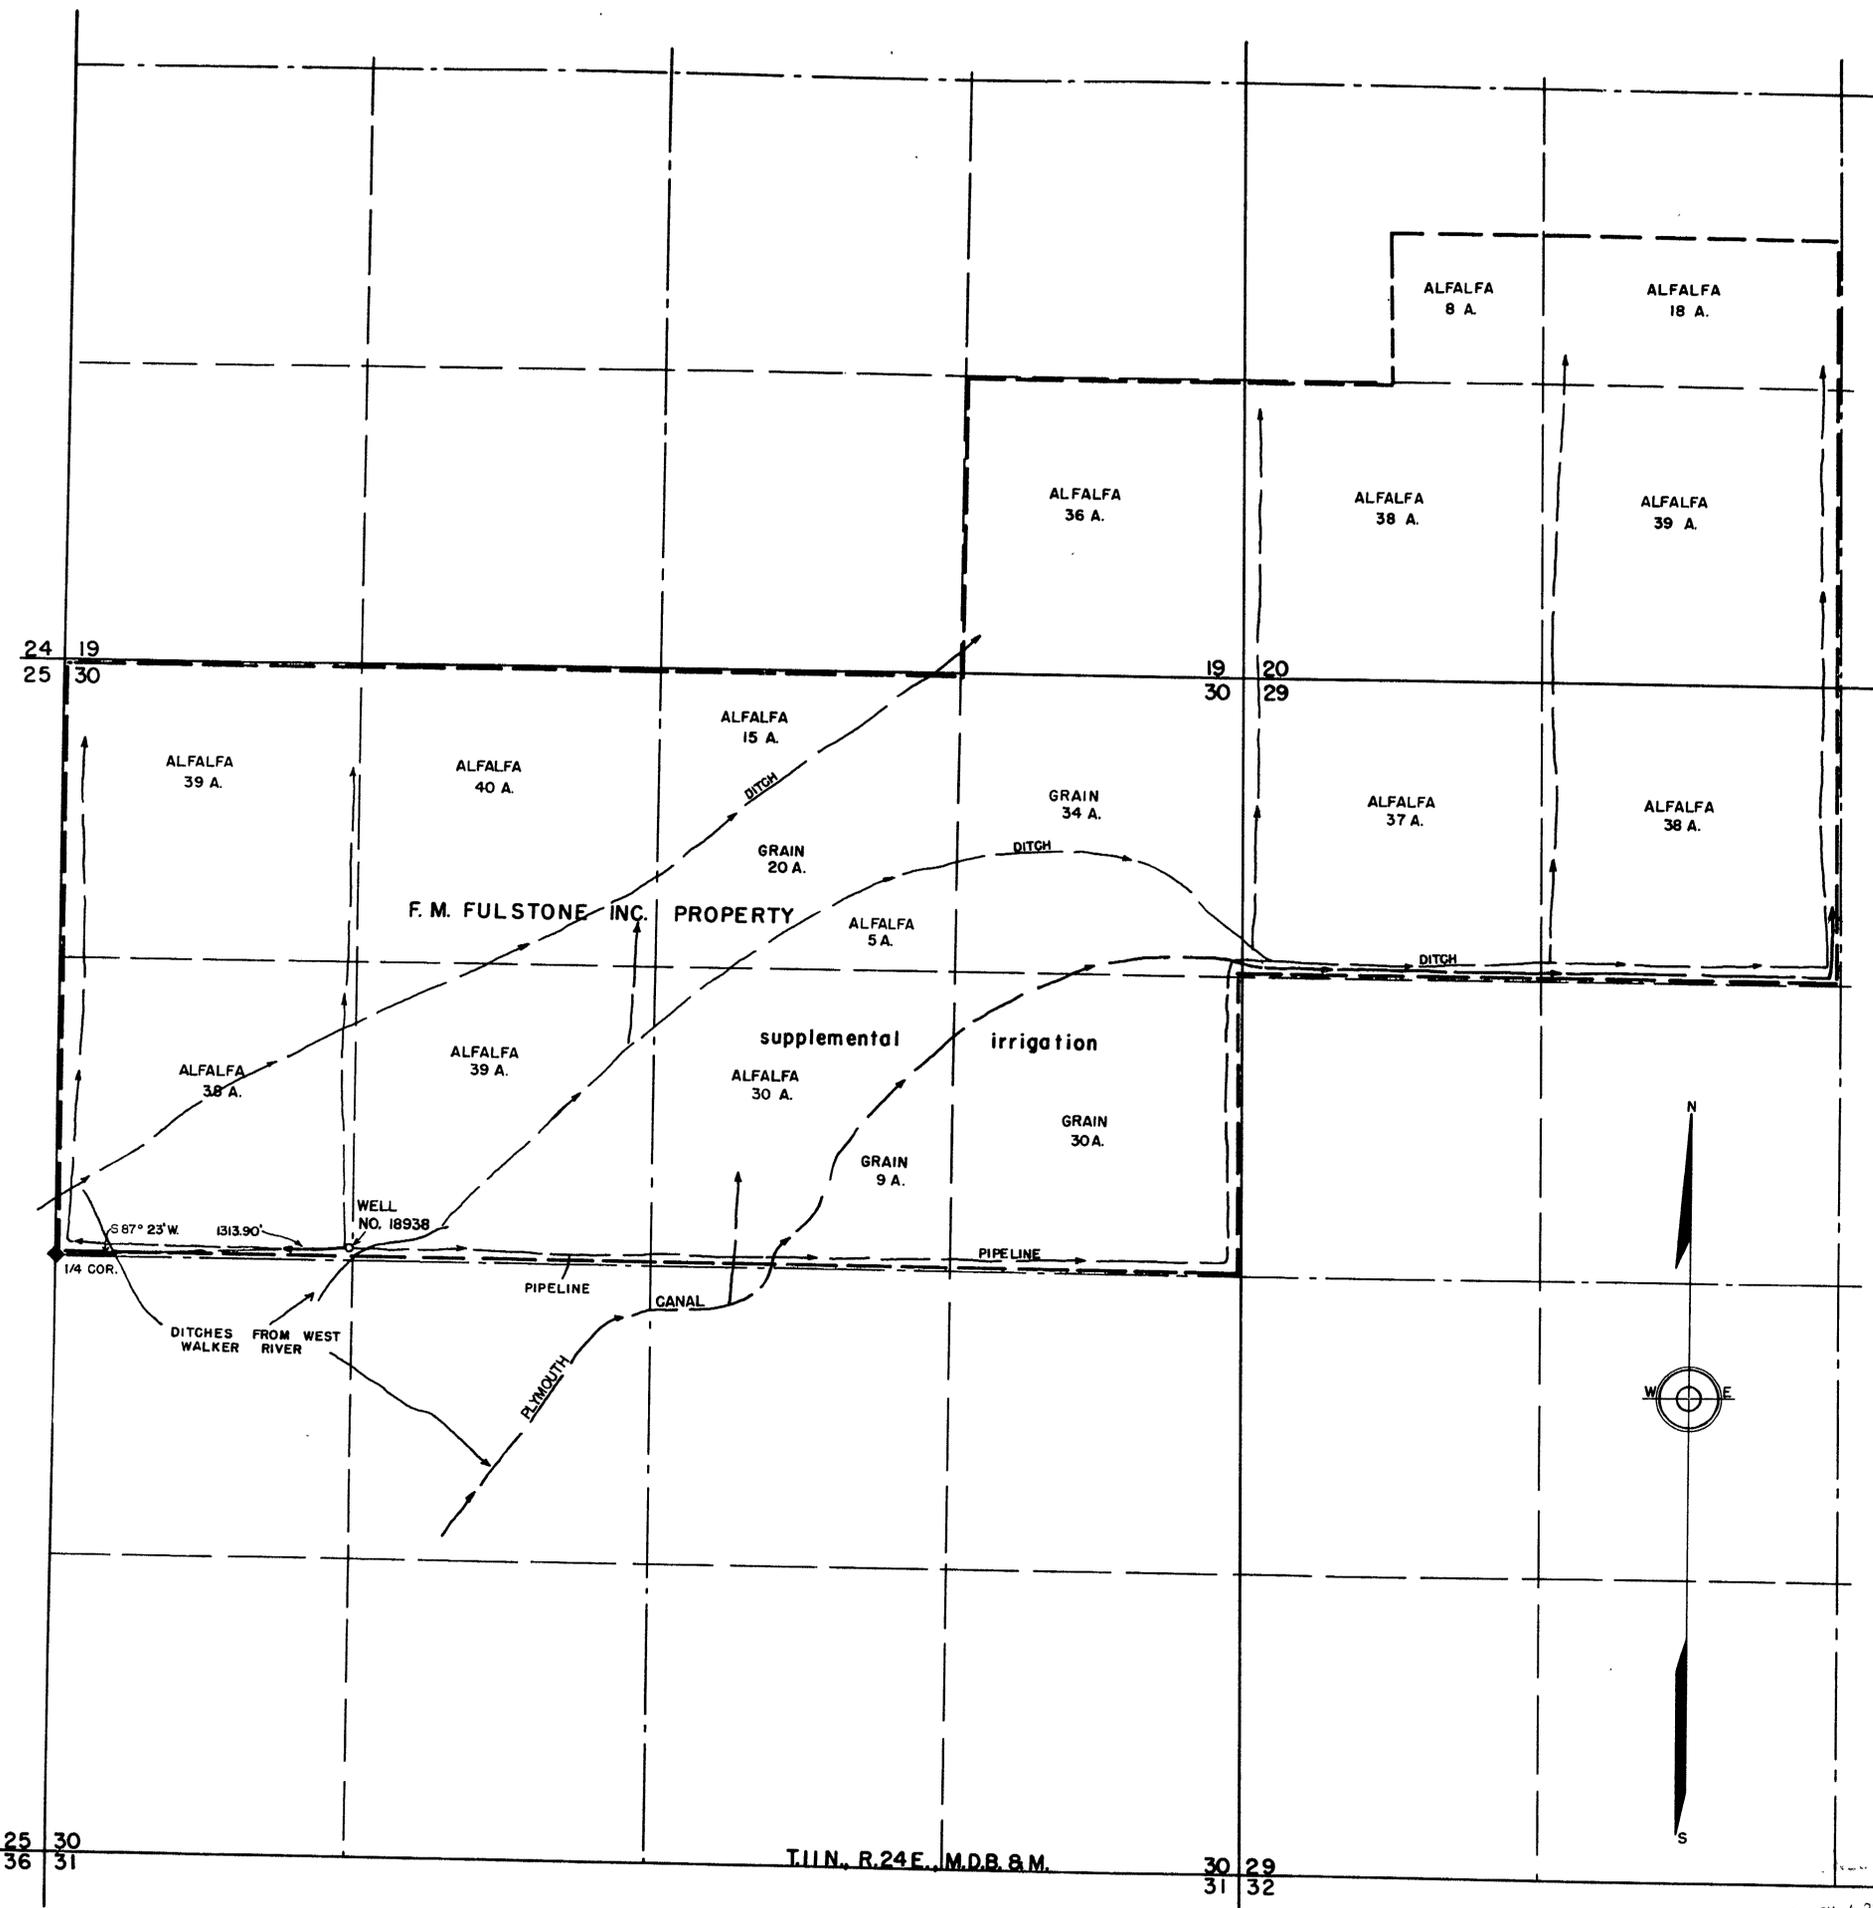


STATE OF NEVADA }
 County of Ormsby } ss

I, Walter G. Reid, being first duly sworn, depose and say that this map, consisting of one sheet, has been correctly drawn to the designated scale from field notes of a survey made by me on October 1st, 1963; that it truly and correctly represents the location and extent of the works used to divert water from underground source, in Lyon County, by F. M. Fulstone Inc., for irrigation and domestic purposes under Application No. 18938. That the point of diversion, the location, size of the diverting channel, location and description of all measuring devices, the location and extent of lands owned or controlled by the applicant upon which water applied for under Application No. 18938 is used, together with the area and kind of culture in each 40-acre subdivision, and the location and names of all other works or streams which are crossed by or connected with said works are fully and correctly designated thereon.

Walter G. Reid
 State Water Right Surveyor

Subscribed and sworn to before me this 14th day of October, 1963.

Ms. Lida Sheppard
 Notary Public in and for Ormsby County, Nevada.

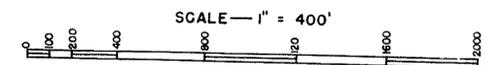

FILED
 OCT 14 1963
 STATE ENGINEER'S OFFICE

MAP
 TO ACCOMPANY PROOF OF
 BENEFICIAL USE UNDER
 APPLICATION NO. 18938 FOR
 IRRIGATION AND DOMESTIC BY
 F. M. FULSTONE INC.
 FROM UNDERGROUND SOURCE

SEEDING No. 5688 ISSUED Jan. 27, 1964

18938