


Section	Subdivision	Township	Range	Cultivated Acreage	Description of Culture	Date of first Culture
16	NE ⁴ NE ⁴	21N	53E	40,000	Wheat (1963)	
16	NW ⁴ NE ⁴	21N	53E	10,849	Wheat "	
16	SE ⁴ NE ⁴	21N	53E	29,151	Wheat	
16	SW ⁴ NE ⁴	21N	53E	3,312	Wheat (1963)	
16	SE ⁴ NE ⁴	21N	53E	36,688	Wheat	
16	NW ⁴ SE ⁴	21N	53E	40,000	Wheat	
16	NE ⁴ SE ⁴	21N	53E	40,000	Wheat	
16	SW ⁴ SE ⁴	21N	53E	40,000	Wheat	
16	SE ⁴ SE ⁴	21N	53E	40,000	Wheat	
16	SW ⁴ SE ⁴	21N	53E	40,000	Wheat	
				TOTAL ACREAGE	320,000	

Total Acreage cultivated under Application No. 19013 160,000 Ac.
 Total Acreage cultivated under Application No. 19012 160,000 Ac.

T21N,R53E,MDB & M.

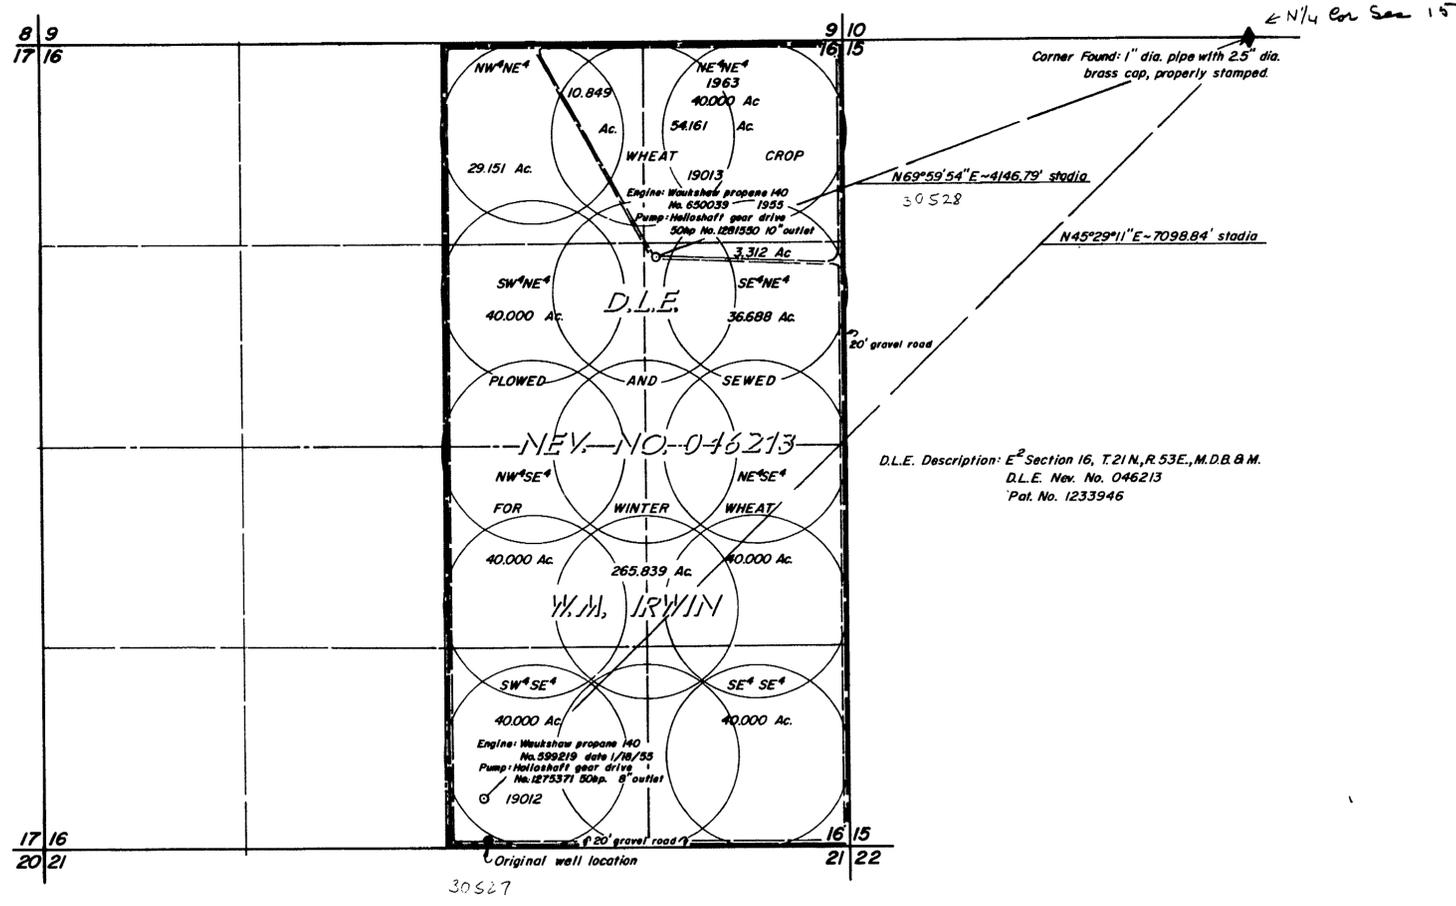

STATE OF NEVADA } s.s.
 County of White Pine }


I, Robert W. Millard, being first duly sworn, depose and say that this map consisting of 1 sheet, has been correctly drawn to the designated scale from field notes of a survey made under my supervision and direction between the 28th and 30th days of September 1964; that it truly and correctly represents the location and extent of the works used to divert water from Underground Sources in Eureka County, by W. M. IRWIN for irrigation and domestic purposes under Application No.s 19012 & 19013, that the point of diversion, the location and sizes of the diverting channels, location and description of all measuring devices, the location and extent of lands owned or controlled by the applicant upon which water applied for under Application No.s 19012 & 19013 is used together with the area and kind of culture in each 40-acre subdivision, and the location and names of all other works or streams which are crossed by or connected with said works are fully and correctly designated thereon.

[Signature]
 State Water Right Surveyor

Subscribed and sworn to before me this 9th day of October, 1964

[Signature]
 Notary Public in and for White Pine County, Nevada
 My commission expires January 24, 1968.

Note: SE and NE section corners and the south and east quarter corners of section 16 are located in the center of the gravel roads were built, according to Marvin C. Keller resident of the area.

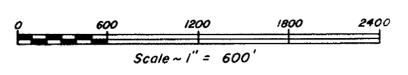

FILED
 Nov. 12, 1964
 STATE ENGINEER'S OFFICE

CERTIFICATE No. 5991 ISSUED March 9, 1966
 CERTIFICATE No. 5992 ISSUED March 9, 1966

MAP TO ACCOMPANY PROOF OF
 BENEFICIAL USE UNDER PERMIT NOS
 19012 & 19013
 FOR IRRIGATION & DOMESTIC
 BY W.M. IRWIN
 FROM UNDERGROUND SOURCES
 REGISTERED ENGINEERS F. W. MILLARD & SON LAND SURVEYORS
 ELY & ELKO, NEVADA

33019 33018 19013 19012