


SECTION	SUB-DIVISION	TOWNSHIP	RANGE	CULTIVATED ACREAGE	DISCRPTION OF CULTURE	DATE OF FIRST CULTURE
24	SW 1/4	17N	41E	160	WHEAT	
"	W 1/2 SE 1/4	"	"	80	"	
25	NE 1/4 NW 1/4	"	"	40	OATS	
"	NW 1/4 NE 1/4	"	"	40	"	

320

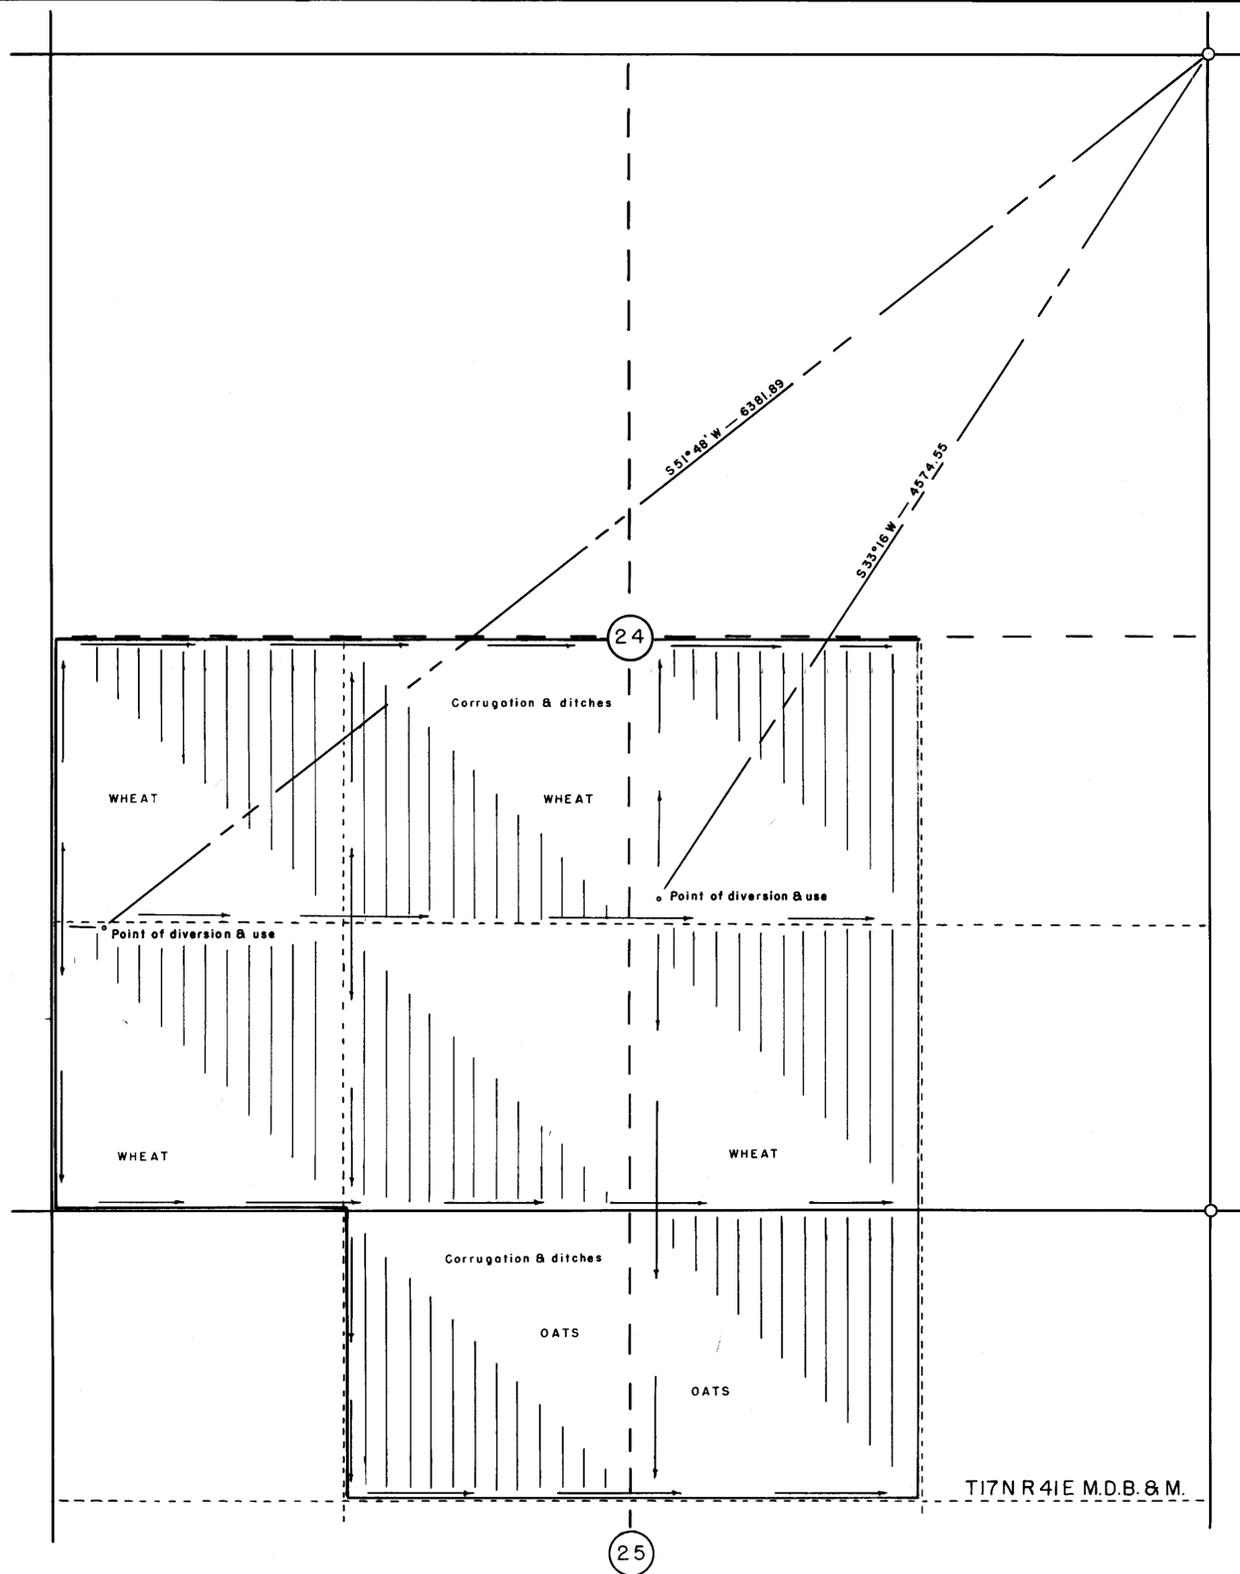

State of Nevada } ss.
County of Washoe }


I, J.V. Caselli, being first duly sworn, depose and say that this map consisting of 1 sheet, numbered from 1 to 0, inclusive, has been correctly drawn to the designated scale from field notes of a survey made by me between the 14 day of July, and the 15 day of July, 1965, that it truly and correctly represents the proposed location and extent of the works used to divert water from Underground Source, in Lander County by J.A. Meyer, for irrigation purposes under Application N° 19026 & 21563, that the point of diversion, the location, size of the diverting channel, location and description of all measuring devices, the location and extent of lands owned or controlled by the applicant upon which water applied for under Application N° 19026 & 21563, is used together with the area & kind of culture in each 40 acre subdivision and the location and names of all other works or streams which are crossed or connected with said works are fully and correctly designated thereon.

J.V. Caselli
STATE WATER RIGHT SURVEYOR

CERTIFICATE NO. 6101 ISSUED *December 12, 1966*

Subscribed and sworn to before me this *30th* day of *July*, 1965
Mrs. Hilda Sherwood
NOTARY PUBLIC IN AND FOR ORMSBY COUNTY, NEVADA

MRS. HILDA SHERWOOD
Notary Public - State of Nevada
Ormsby County
My Commission Expires July 1, 1969

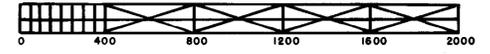

FILED
July 30, 1965
STATE ENGINEER'S OFFICE



PROOF OF BENEFICIAL USE UNDER N° 19026 & 21563
FOR
DOMESTIC & IRRIGATION
FROM
UNDERGROUND SOURCE
BY
JOSEPH A. MEYER
Wildorado, Texas

SCALE 1" = 400 FT.

SURVEYED BY -
J.V. CASELLI
RENO, NEVADA

83830 83826 49221 19026